


FOR CONTINUATION OF CASTLE DR SEE PAVEMENT MARKING 13

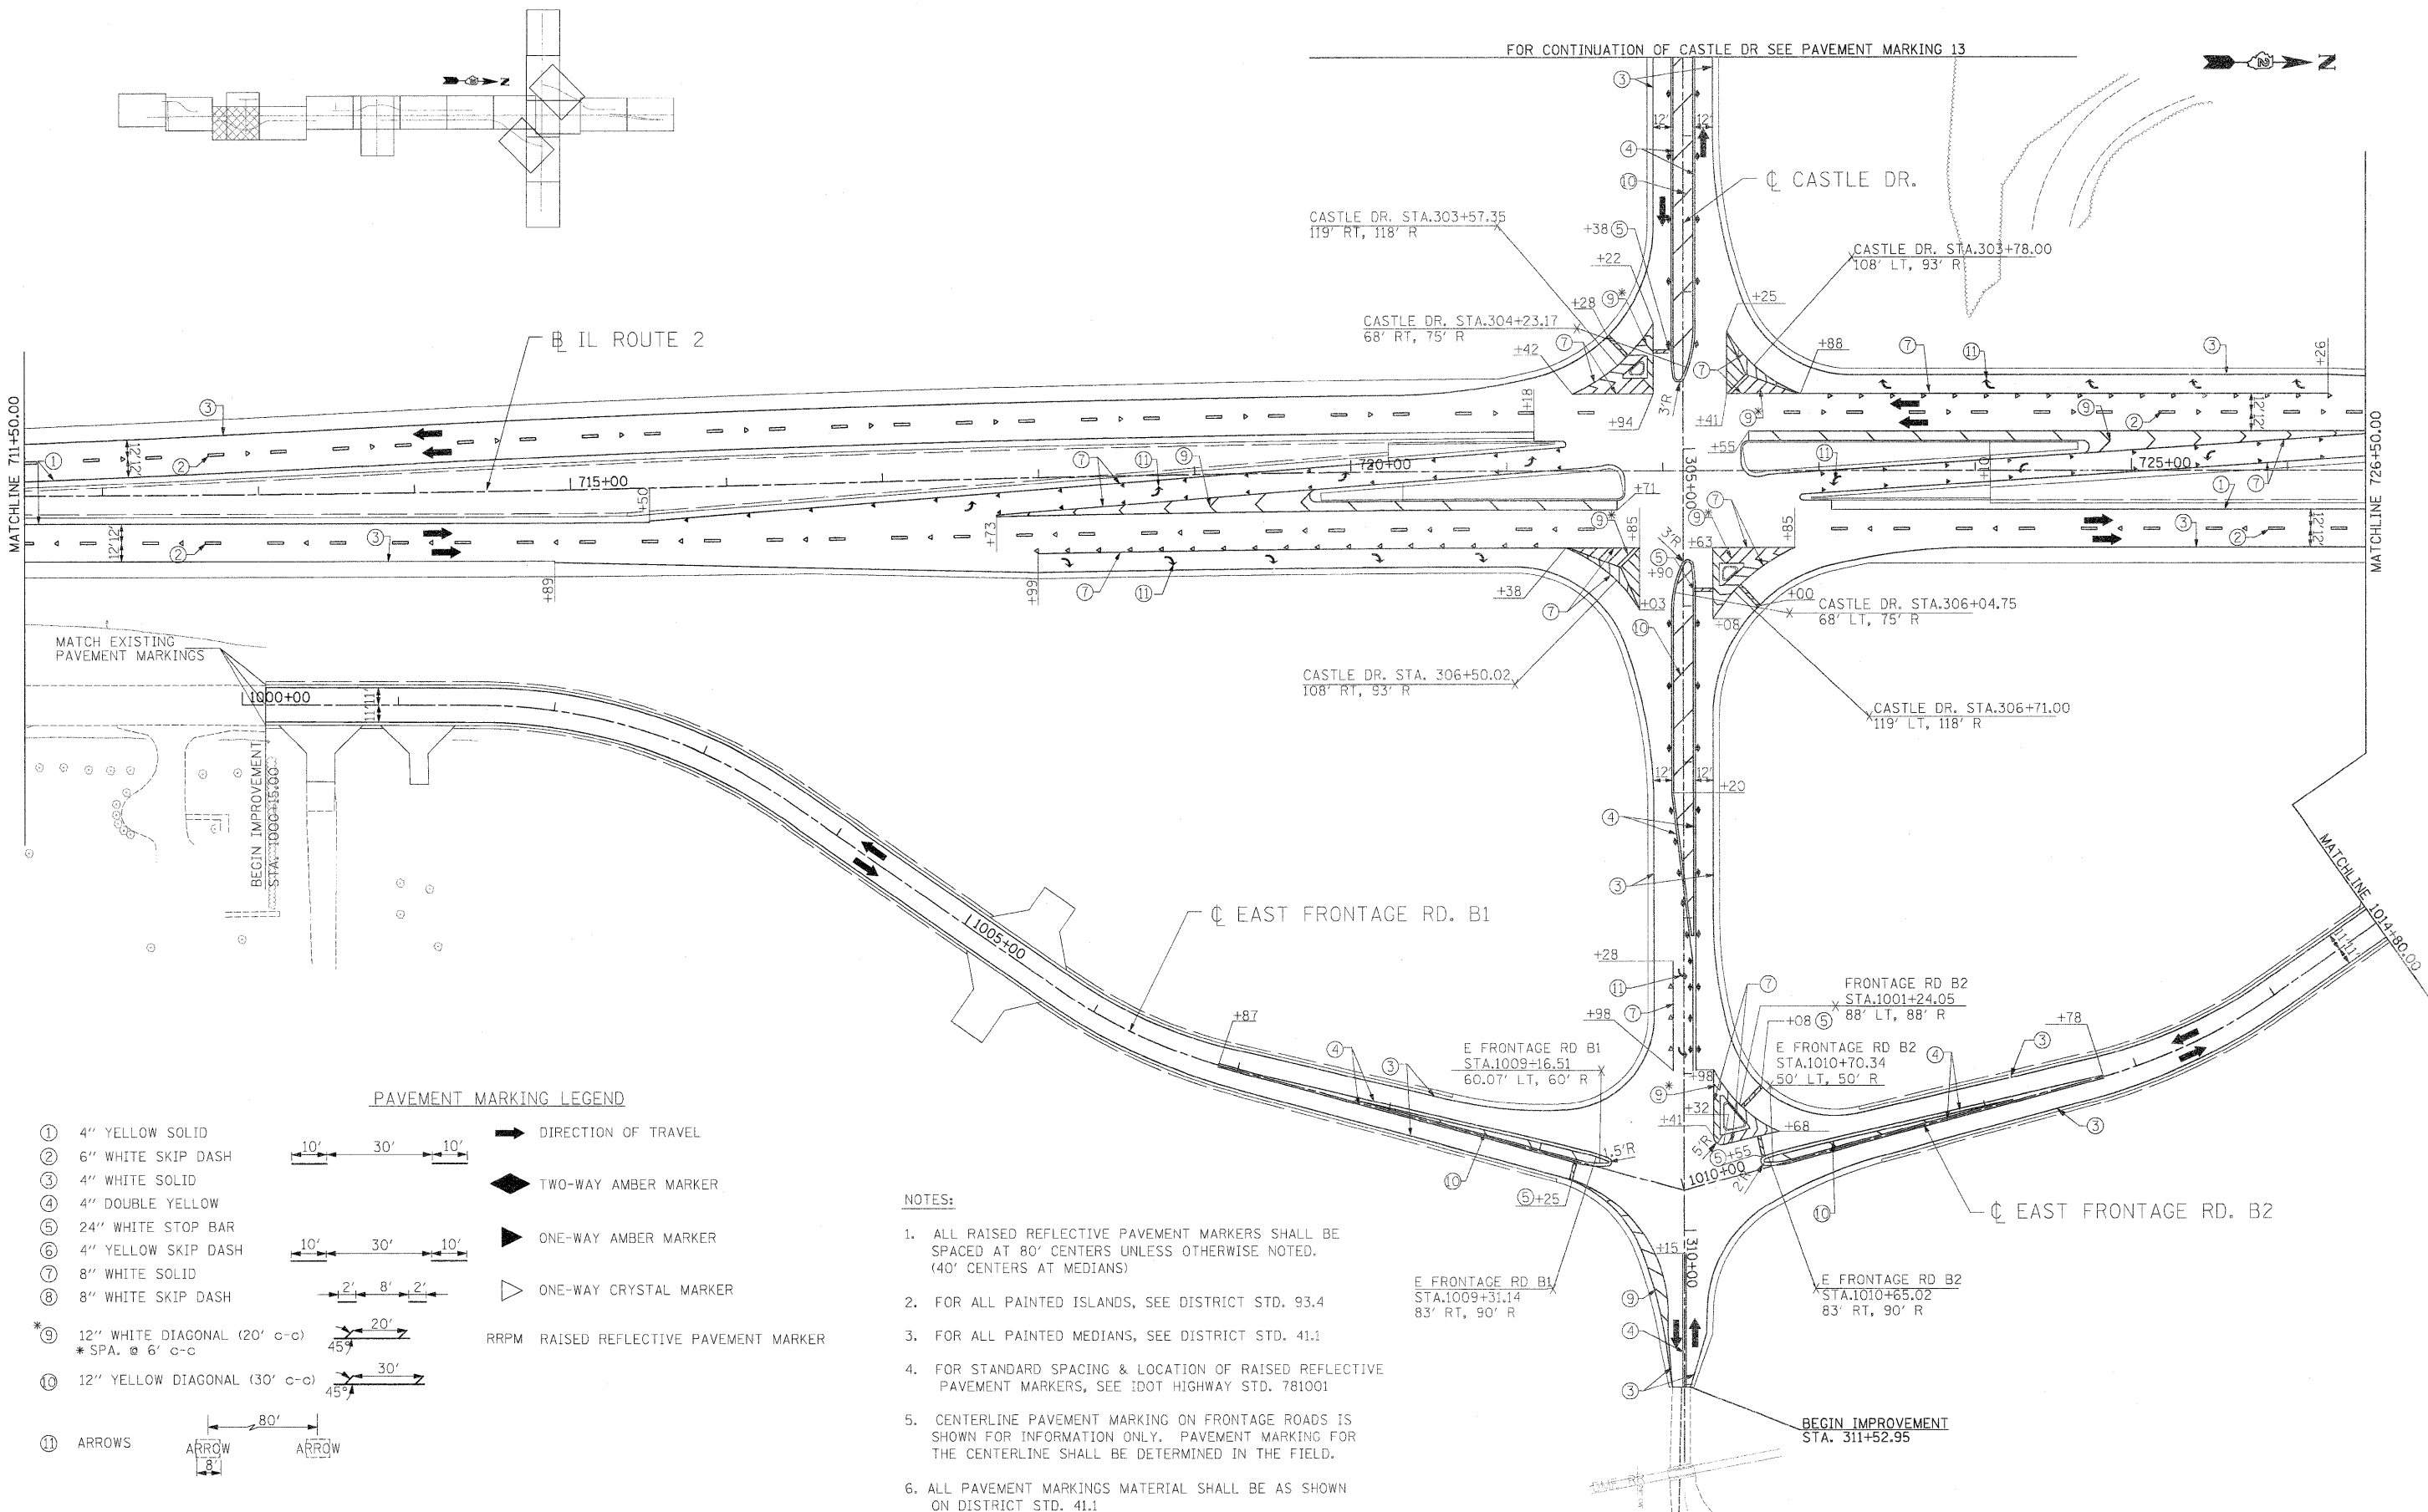

PAVEMENT MARKING LEGEND

- ① 4" YELLOW SOLID
 - ② 6" WHITE SKIP DASH
 - ③ 4" WHITE SOLID
 - ④ 4" DOUBLE YELLOW
 - ⑤ 24" WHITE STOP BAR
 - ⑥ 4" YELLOW SKIP DASH
 - ⑦ 8" WHITE SOLID
 - ⑧ 8" WHITE SKIP DASH
 - * ⑨ 12" WHITE DIAGONAL (20' c-c)
* SPA. @ 6' c-c
 - ⑩ 12" YELLOW DIAGONAL (30' c-c)
 - ⑪ ARROWS
- ➔ DIRECTION OF TRAVEL
- ◆ TWO-WAY AMBER MARKER
- ▶ ONE-WAY AMBER MARKER
- ◀ ONE-WAY CRYSTAL MARKER
- RRPM RAISED REFLECTIVE PAVEMENT MARKER

NOTES:

- ALL RAISED REFLECTIVE PAVEMENT MARKERS SHALL BE SPACED AT 80' CENTERS UNLESS OTHERWISE NOTED. (40' CENTERS AT MEDIANS)
- FOR ALL PAINTED ISLANDS, SEE DISTRICT STD. 93.4
- FOR ALL PAINTED MEDIANS, SEE DISTRICT STD. 41.1
- FOR STANDARD SPACING & LOCATION OF RAISED REFLECTIVE PAVEMENT MARKERS, SEE IDOT HIGHWAY STD. 781001
- CENTERLINE PAVEMENT MARKING ON FRONTAGE ROADS IS SHOWN FOR INFORMATION ONLY. PAVEMENT MARKING FOR THE CENTERLINE SHALL BE DETERMINED IN THE FIELD.
- ALL PAVEMENT MARKINGS MATERIAL SHALL BE AS SHOWN ON DISTRICT STD. 41.1

USER NAME = thompson	DESIGNED STS/GC	REVISED
DRAWN RDT	REVISOR	REVISOR
CHECKED GC	REVISOR	REVISOR
DATE 01-14-11	REVISOR	REVISOR

**STATE OF ILLINOIS
DEPARTMENT OF TRANSPORTATION**

ILLINOIS ROUTE 2 PAVEMENT MARKING 3 STA 711+50 TO 726+50	
SCALE: 1"=50'	SHEET NO. 213 OF 530 SHEETS
STA.	TO STA.

F.A.P. RTE.	SECTION	COUNTY	TOTAL SHEETS	SHEET NO.
734	77-2-2 & 77-2B-1	WINNEBAGO	530	213
CONTRACT NO. 64813				
FED. ROAD DIST. NO. ILLINOIS FED. AID PROJECT				