


Curve FR-E1 PAVT ELEVATIONS

STATION	LEFT EOP	CENTERLINE	RIGHT EOP
254+00.00	804.55	804.70	804.54
254+25.00	804.80	804.84	804.68
254+50.00	805.12	805.04	804.88
254+75.00	805.49	805.30	805.11
255+00.00	805.87	805.56	805.25
255+25.00	806.24	805.82	805.40
255+50.00	806.59	806.05	805.51
255+75.00	806.86	806.21	805.56
256+00.00	806.96	806.30	805.64
256+25.00	806.99	806.33	805.67
256+50.00	806.95	806.29	805.63
256+75.00	806.84	806.18	805.52
257+00.00	806.57	806.01	805.45
257+25.00	806.21	805.77	805.33
257+50.00	805.79	805.46	805.13
257+75.00	805.30	805.09	804.88
258+00.00	804.75	804.65	804.49
258+25.00	804.12	804.14	803.98
258+50.00	803.44	803.57	803.41
258+75.00	802.77	802.93	802.77

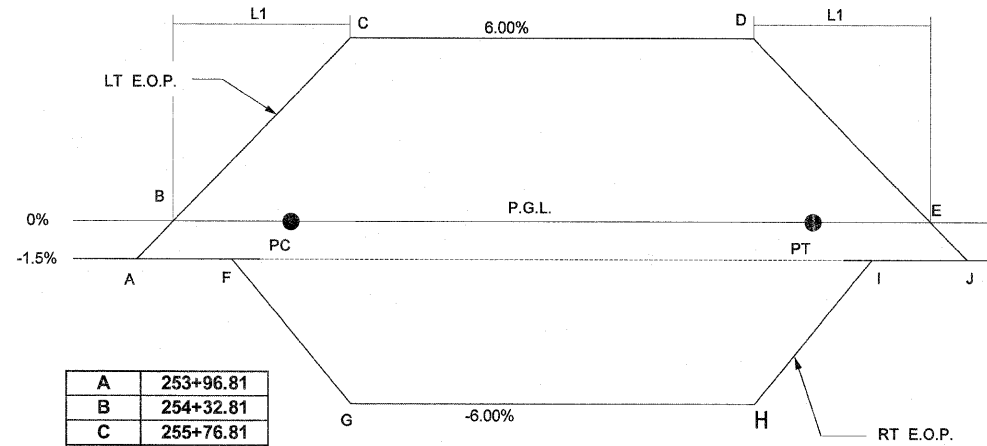

A	253+96.81
B	254+32.81
C	255+76.81
D	256+77.48
E	258+21.48
F	254+68.81
G	255+76.81
H	256+77.48
I	257+85.48
J	258+57.48
PC	255+28.81
PT	257+25.00

I:\projects\11251\work\11251\11251.dwg

USER NAME = zulkowd	DESIGNED RDT	REVISED -
	DRAWN RDT	REVISED -
PLOT SCALE = 12.5000 / / IN.	CHECKED GC	REVISED -
PLOT DATE = 2/2/2011	DATE 01-14-11	REVISED -

**STATE OF ILLINOIS
DEPARTMENT OF TRANSPORTATION**

SUPERELEVATION DIAGRAMS 4

SCALE: NTS SHEET NO. 233 OF 530 SHEETS STA. TO STA.

F.A.P. RTE.	SECTION	COUNTY	TOTAL SHEETS	SHEET NO.
734	77-2-2 & 77-2B-1	WINNEBAGO	530	233
CONTRACT NO. 64813				
FED. ROAD DIST. NO. [ILLINOIS] FED. AID PROJECT				