


I:\projects\11254\segment\_1\sheet\civil\2008\latham\latham2010.dgn

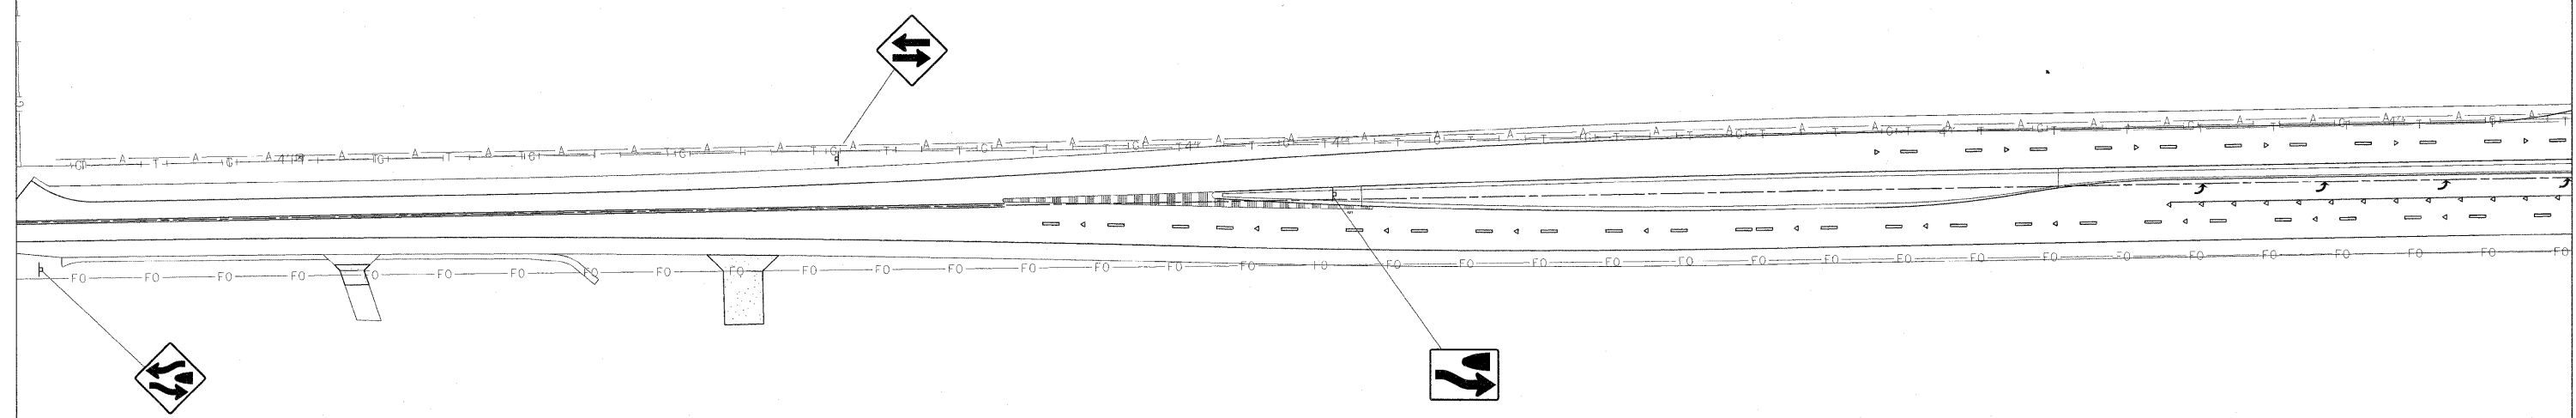

USER NAME = zulkowd	DESIGNED -	REVISED -
	DRAWN -	REVISED -
PLOT SCALE = 50.0000' / IN.	CHECKED -	REVISED -
PLOT DATE = 2/2/2011	DATE -	REVISED -

**STATE OF ILLINOIS  
DEPARTMENT OF TRANSPORTATION**

**LATHAM ROAD SIGN LOCATIONS**

SCALE: SHEET NO. 269 OF 530 SHEETS STA. TO STA.

F.A.P. RTE. 734	SECTION 77-2-2 & 77-2B-1	COUNTY WINNEBAGO	TOTAL SHEETS 530	SHEET NO. 269
CONTRACT NO. 64813				
ILLINOIS FED. AID PROJECT				