


STATE OF ILLINOIS
DEPARTMENT OF TRANSPORTATION

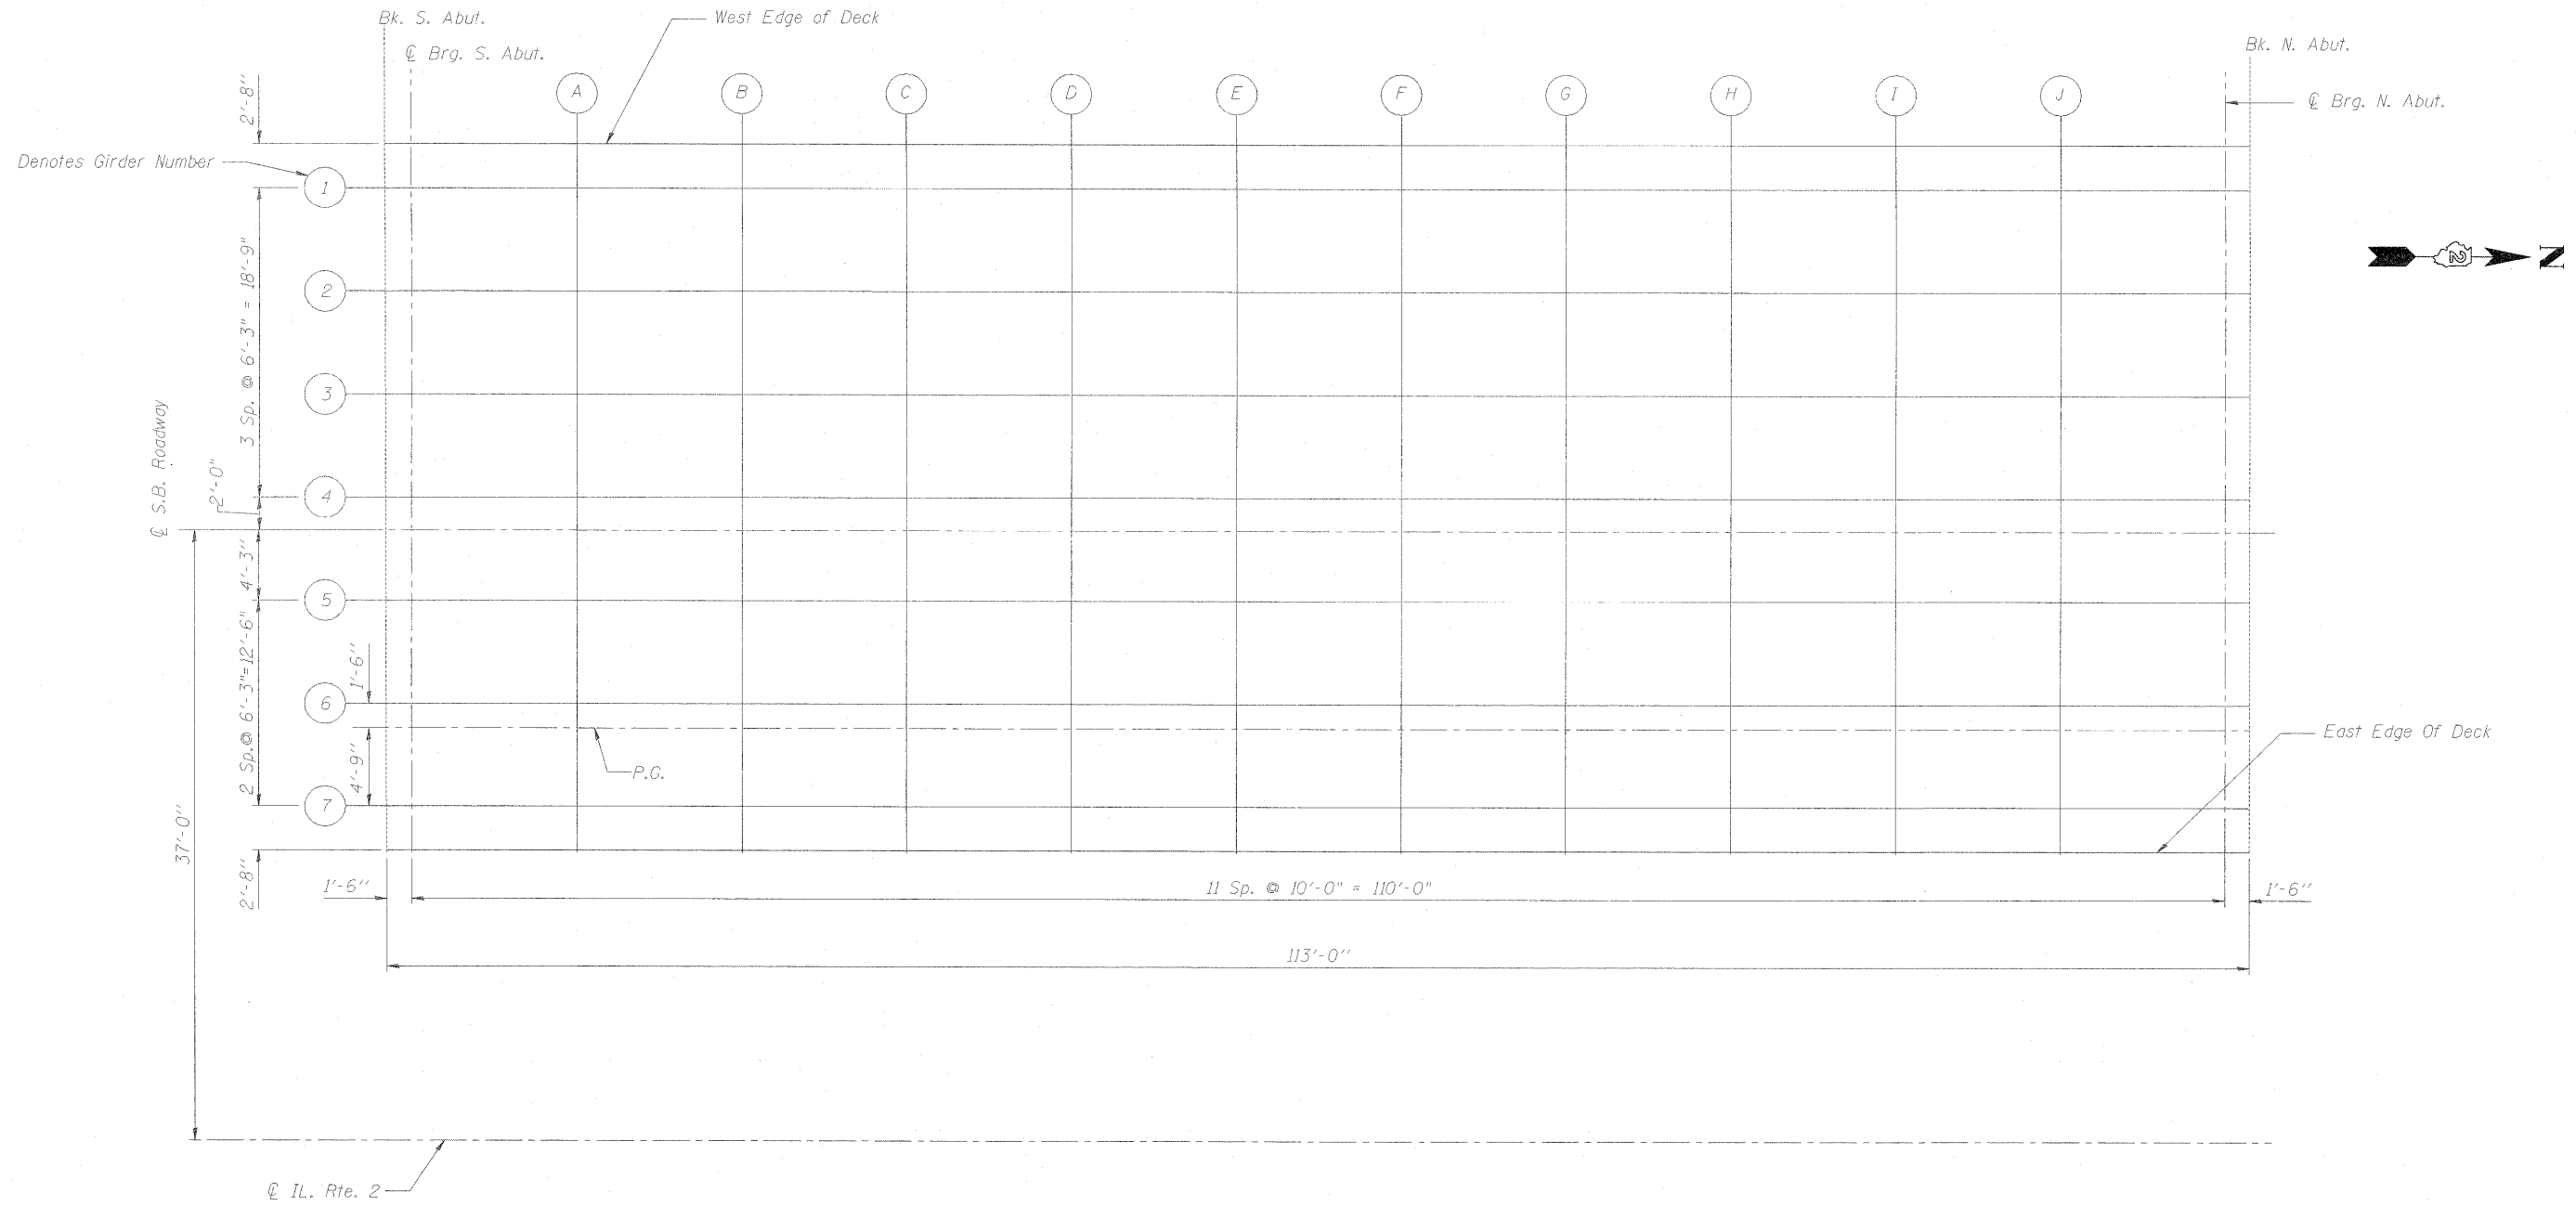

PLAN - SOUTHBOUND

Note:
See Sheet 7 thru 8 of 30 for Deck Elevations.

DECK ELEVATION PLAN SOUTHBOUND
STRUCTURE NO. 101-0177

DESIGNED -	BTD
CHECKED -	JAW
DRAWN -	BTD
CHECKED -	JAW

SHEET NO. 6 30 SHEETS	F.A.P. RTE. 734	SECTION 77-2B-1, 77-2-2	COUNTY WINNEBAGO	TOTAL SHEETS 530	SHEET NO. 278
	FED. ROAD DIST. NO. ILLINOIS			FED. AID PROJECT	
CONTRACT NO. 64813					