

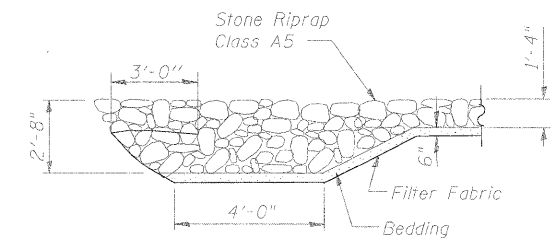


STATE OF ILLINOIS
DEPARTMENT OF TRANSPORTATION

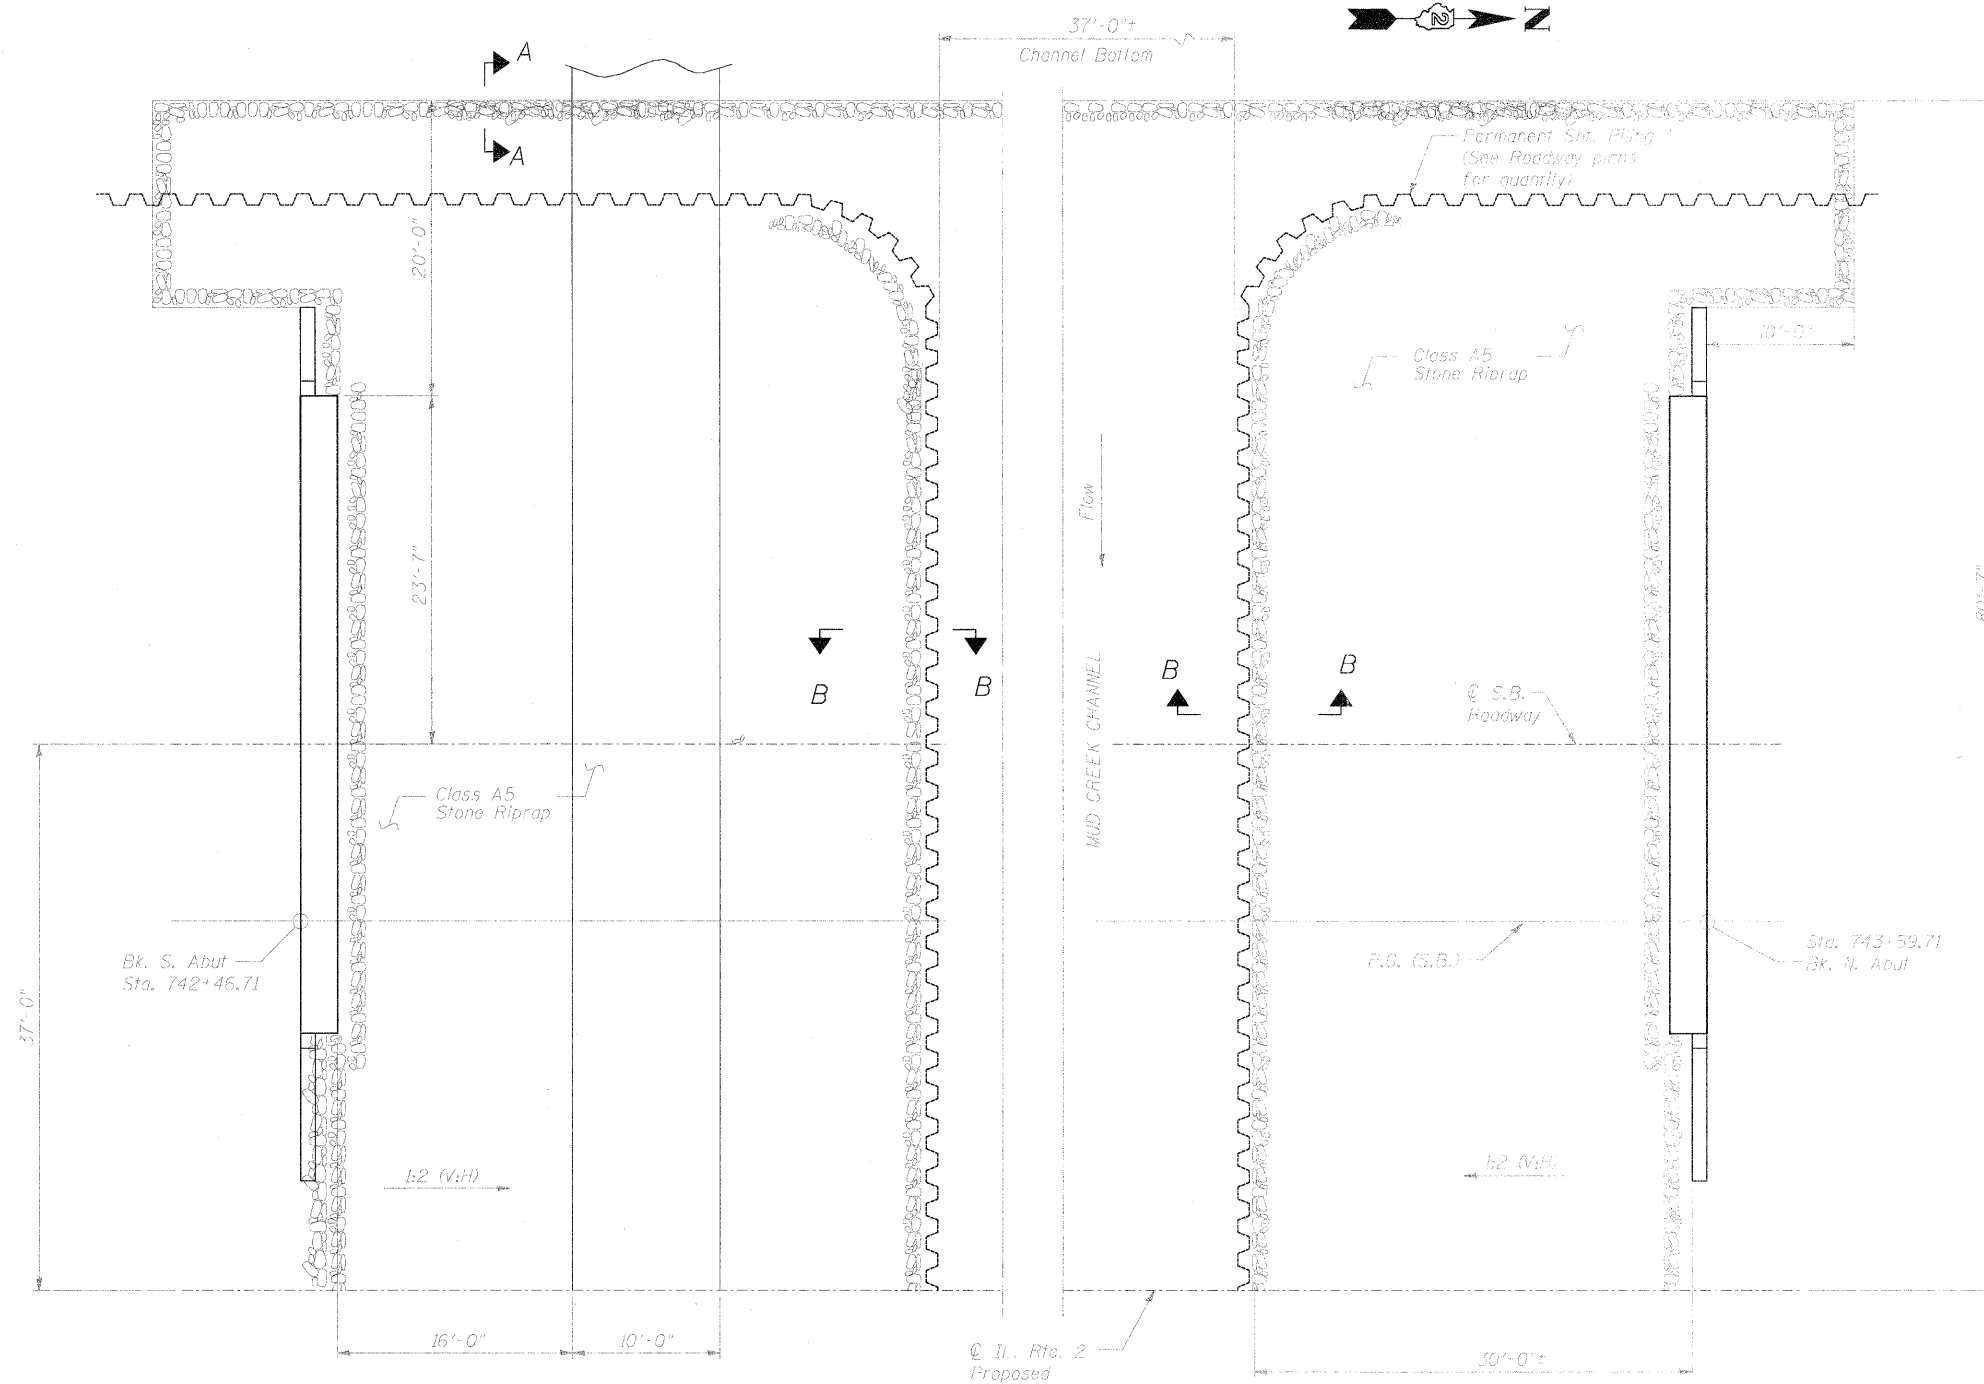

SECTION A-A

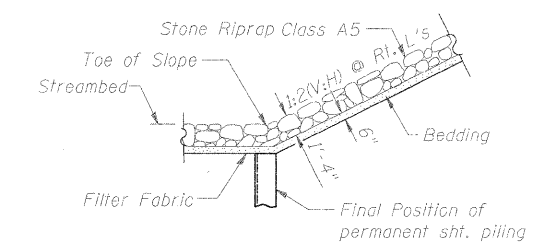

SECTION B-B

BILL OF MATERIAL

Item	Unit	Total
Stone Riprap, Class A5	SQ. YD.	1050
Filter Fabric	SQ. YD.	1050

Note: Work this sheet with sheet 27 of 30.
Layout of the slope protection system may be varied in the field to suit ground conditions as directed by the engineer.

DESIGNED -	BTD
CHECKED -	JAW
DRAWN -	BTD
CHECKED -	JAN

SLOPE PROTECTION PLAN - SB

SLOPE PROTECTION SOUTHBOUND
STRUCTURE NO. 101-0177

SHEET NO. 28 30 SHEETS	F.A.P. RTE.	SECTION	COUNTY	TOTAL SHEETS	SHEET NO.
	734	77-2B-1, 77-2-2	WINNEBAGO	530	300
CONTRACT NO. 64813					
FED. ROAD DIST. NO.		ILLINOIS FED. AID PROJECT			