


DATE	
BY	
FINAL SURVEY	
SURVEYED	
NOTE BOOK	
AREAS CHECKED	

DATE	
BY	
ORIGINAL SURVEY	
SURVEYED	
NOTE BOOK	
AREAS CHECKED	

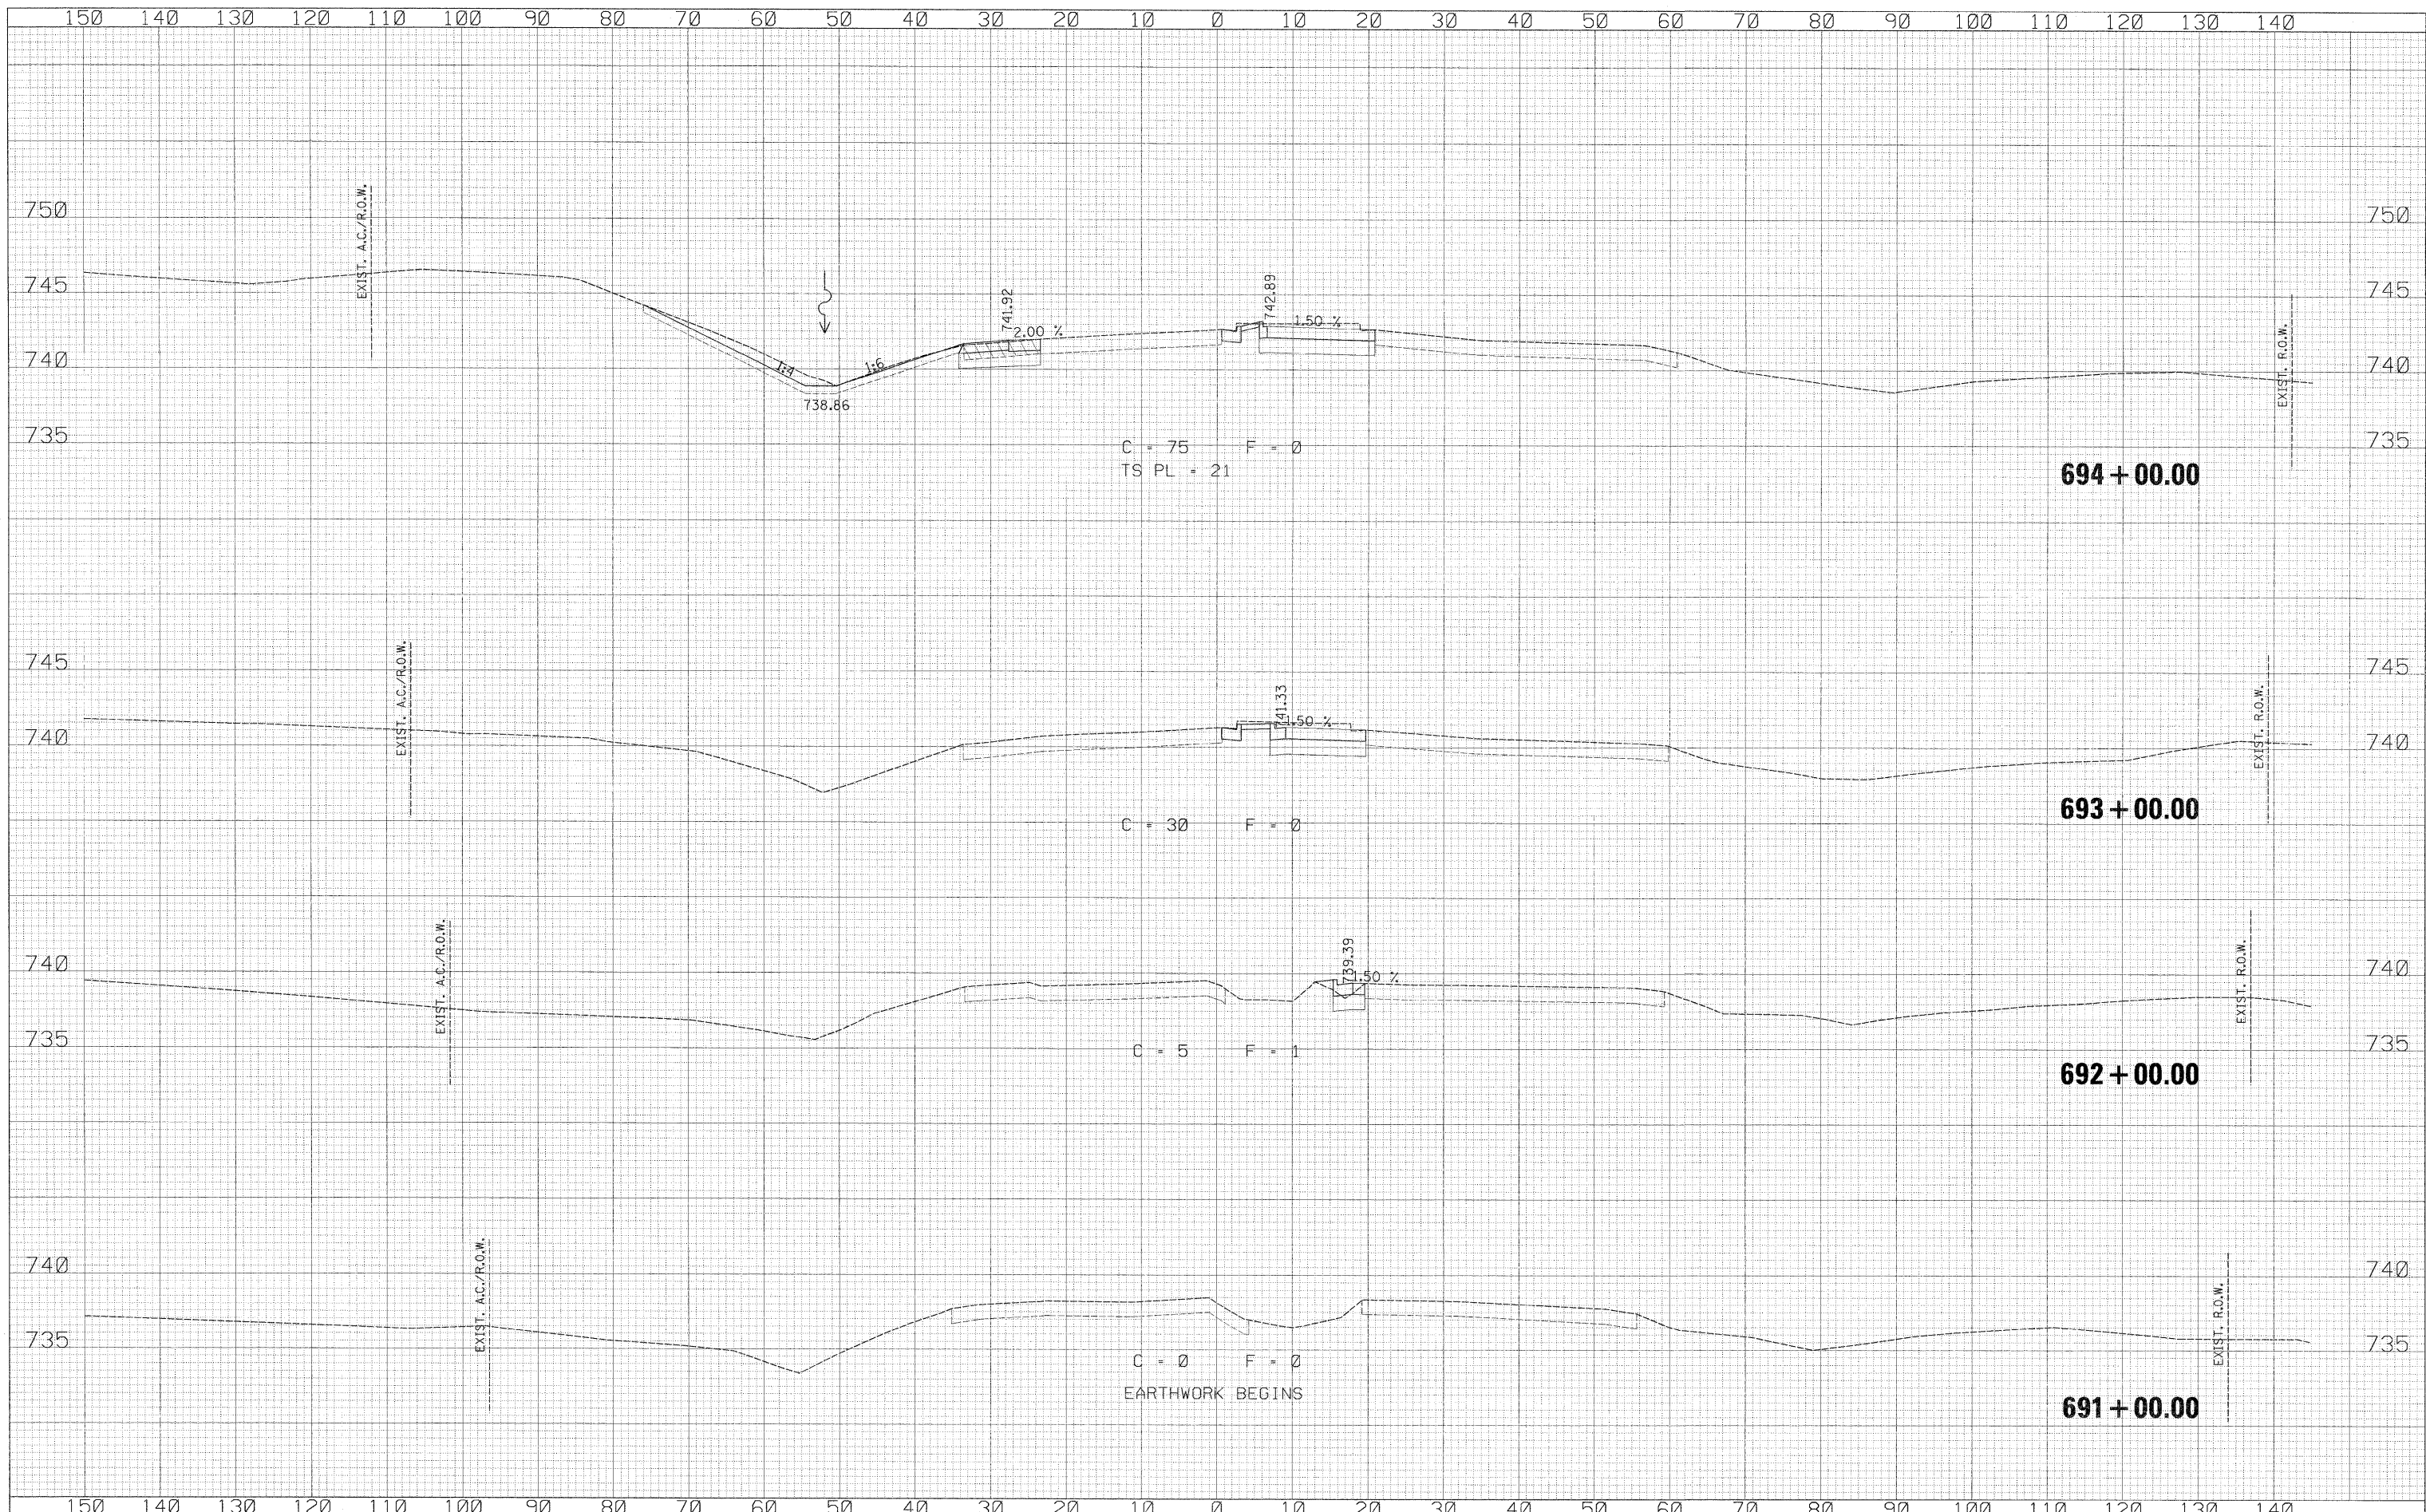

150	140	130	120	110	100	90	80	70	60	50	40	30	20	10	0	10	20	30	40	50	60	70	80	90	100	110	120	130	140											
USER NAME = zulkowsd															DESIGNED - RDT		REVISED -		STATE OF ILLINOIS DEPARTMENT OF TRANSPORTATION										ILLINOIS ROUTE 2		F.A.P. RTE. 734		SECTION 77-2-2 & 77-2B-1		COUNTY WINNEBAGO		TOTAL SHEETS 530		SHEET NO. 328	
PLDT SCALE = 10,0000 1/4 IN.															DRAWN - RDT		REVISED -												SCALE: 1/4" = 10'		SHEET NO. 328 OF 530 SHEETS		STA. 691+00.00 TO STA. 694+00.00		CONTRACT NO. 64813					
PLDT DATE = 2/2/2011															CHECKED - GC		REVISED -												DATE - 01-14-11		REVISIED -		ILLINOIS FED. AID PROJECT							

\\projects\11254\segment 1\sheet\civ\1\section\0264813-sht-xssht-ILZ.dgn