


DATE	
BY	
SURVEYED	
PLOTTED	
TEMPLATE	
NOTE BOOK	
AREAS CHECKED	
NO.	

DATE	
BY	
SURVEYED	
PLOTTED	
TEMPLATE	
NOTE BOOK	
AREAS CHECKED	
NO.	

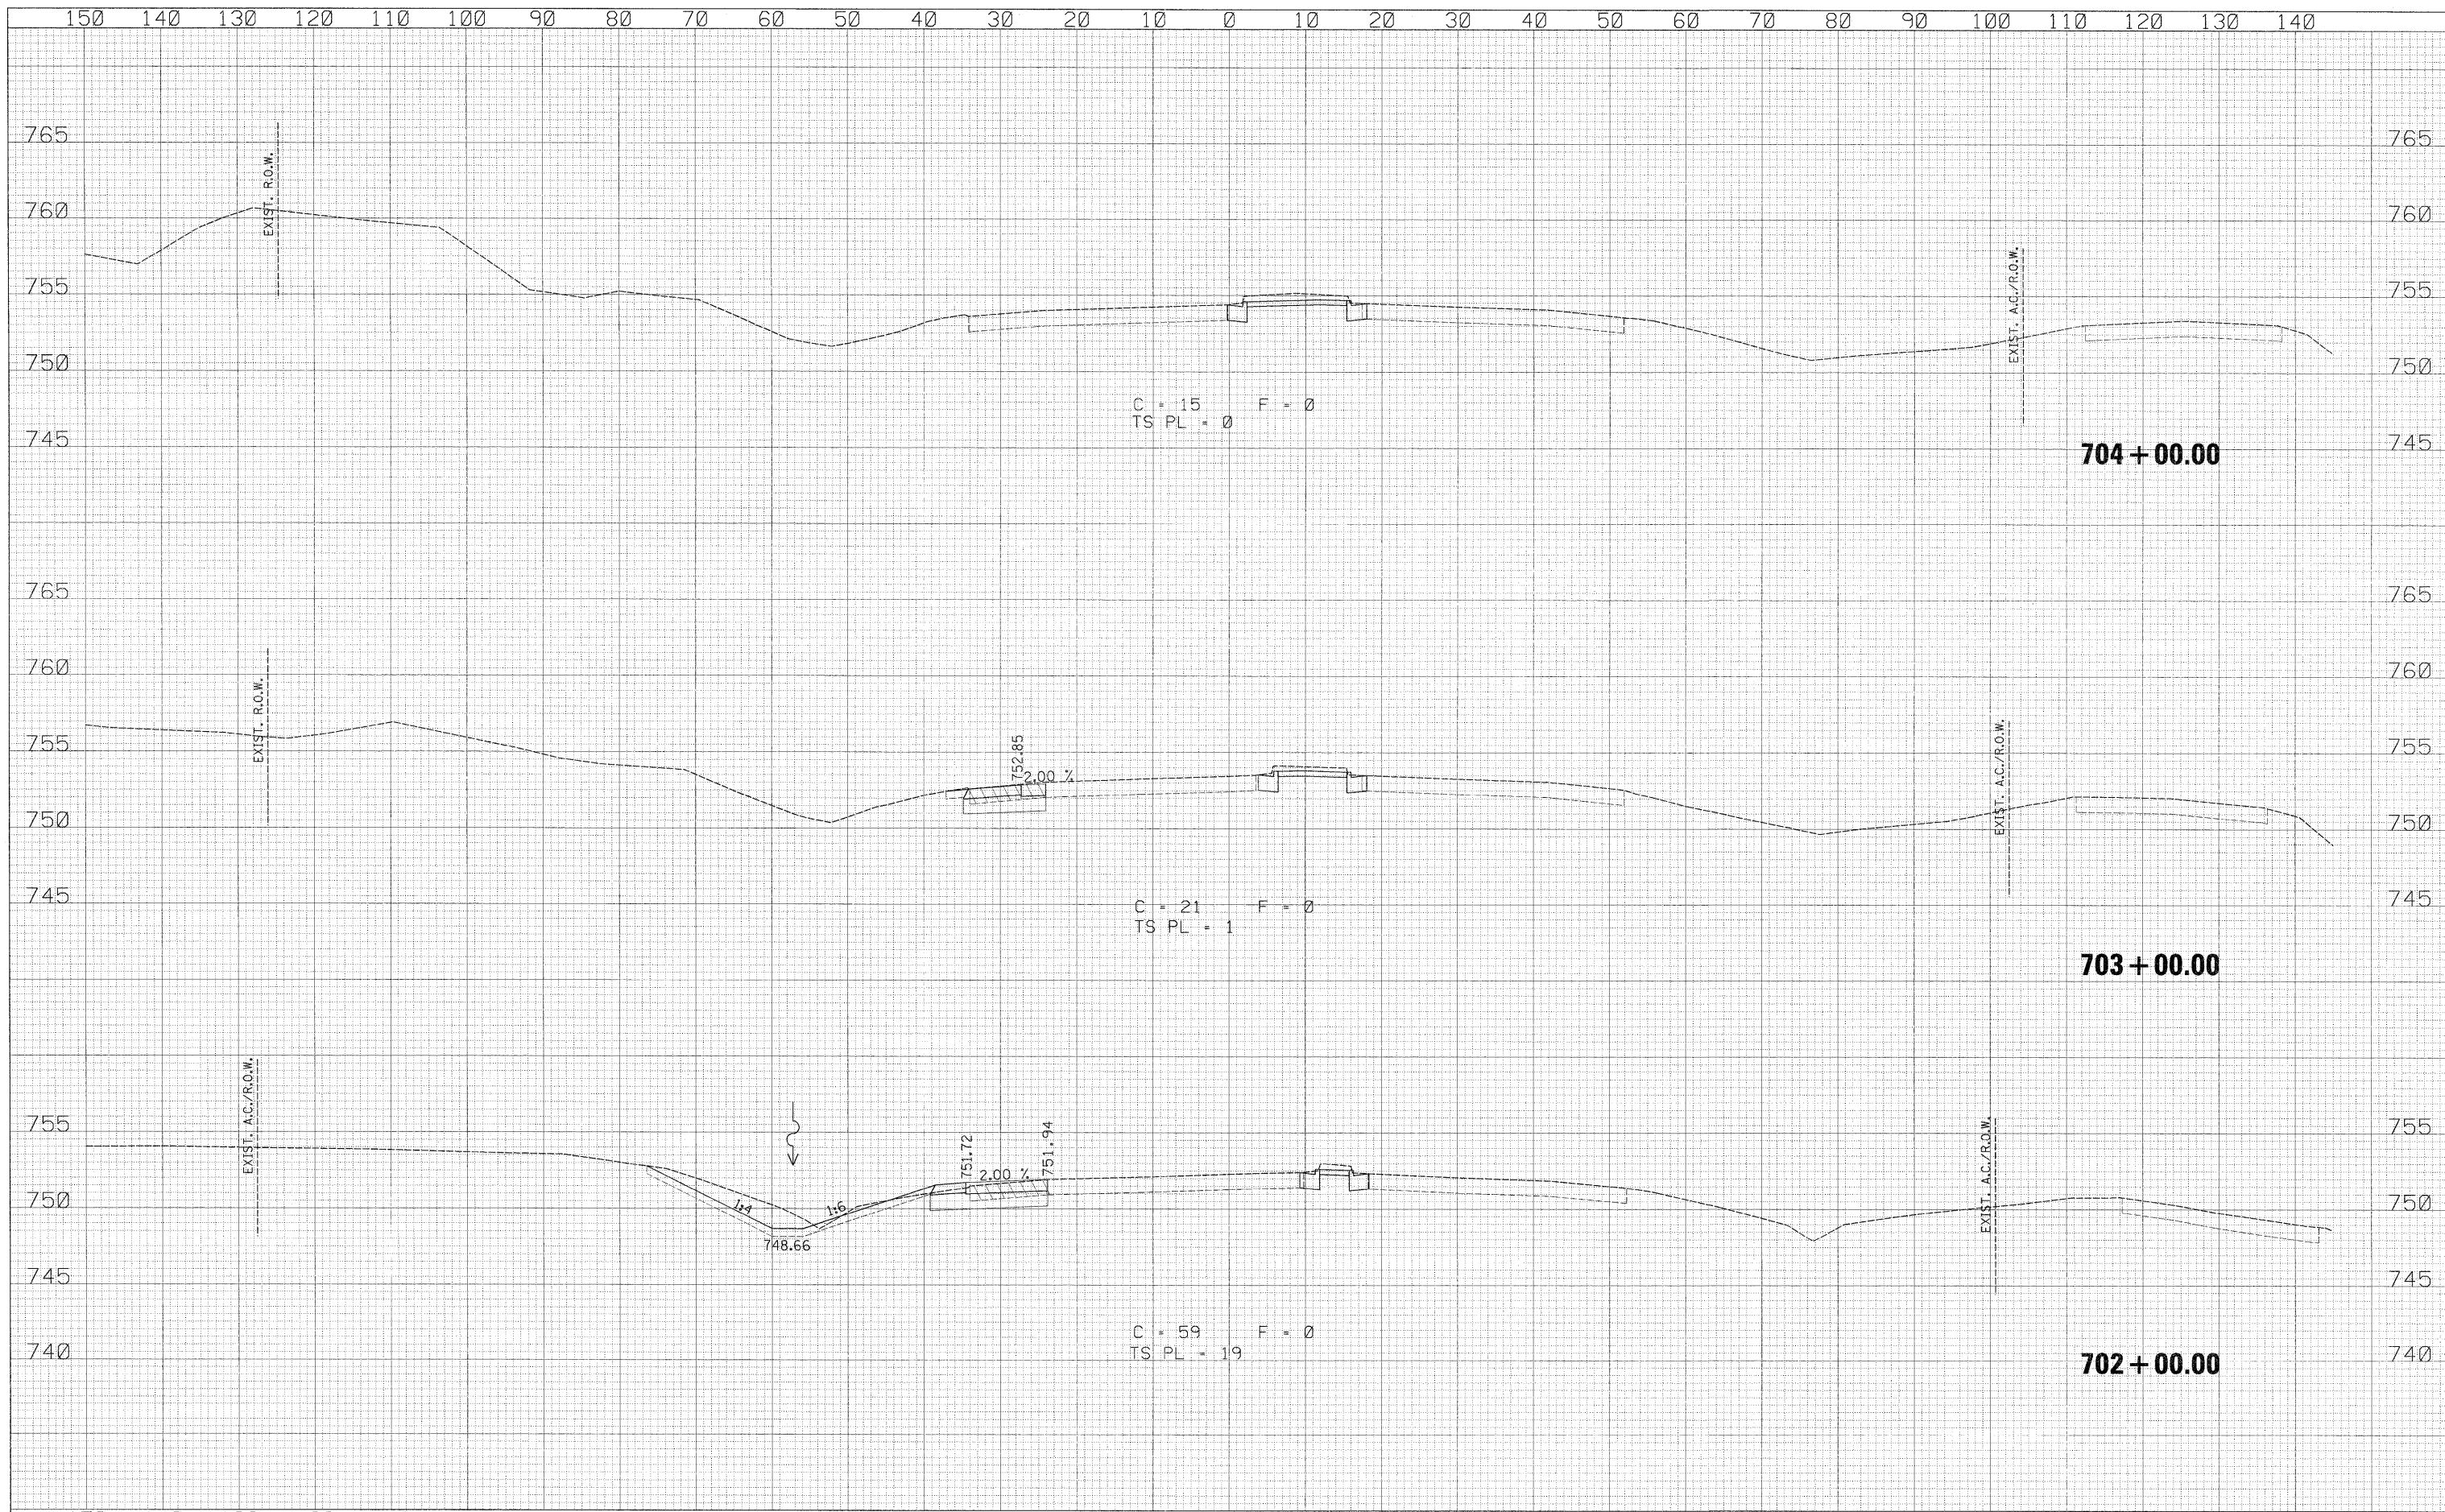

150	140	130	120	110	100	90	80	70	60	50	40	30	20	10	0	10	20	30	40	50	60	70	80	90	100	110	120	130	140							
USER NAME = zulkowsd DESIGNED - RDT DRAWN - RDT CHECKED - GC DATE - 01-14-11															DESIGNED - RDT REVISIONS - REVISIONS - REVISIONS - REVISIONS -					STATE OF ILLINOIS DEPARTMENT OF TRANSPORTATION										ILLINOIS ROUTE 2 CROSS SECTIONS					F.A.P. RTE. 734 SECTION 77-2-2 & 77-2B-1 COUNTY WINNEBAGO TOTAL SHEETS 530 SHEET NO. 331 CONTRACT NO. 64813	
PLOT SCALE = 10,000' / IN. PLOT DATE = 2/2/2011															SCALE: H:V = 1":10' SHEET NO. 331 OF 530 SHEETS STA. 702+00.00 TO STA. 704+00.00										[ILLINOIS] FED. AID PROJECT											

\\projects\1254\segment\1\sheet\civil\1\section\0264813-sht-xsh-t-1L2.dgn