


DATE	
BY	
FINAL SURVEY	
PLOTTED	
NOTE BOOK	
AREAS CHECKED	
NO.	

DATE	
BY	
ORIGINAL SURVEY	
PLOTTED	
NOTE BOOK	
AREAS CHECKED	
NO.	

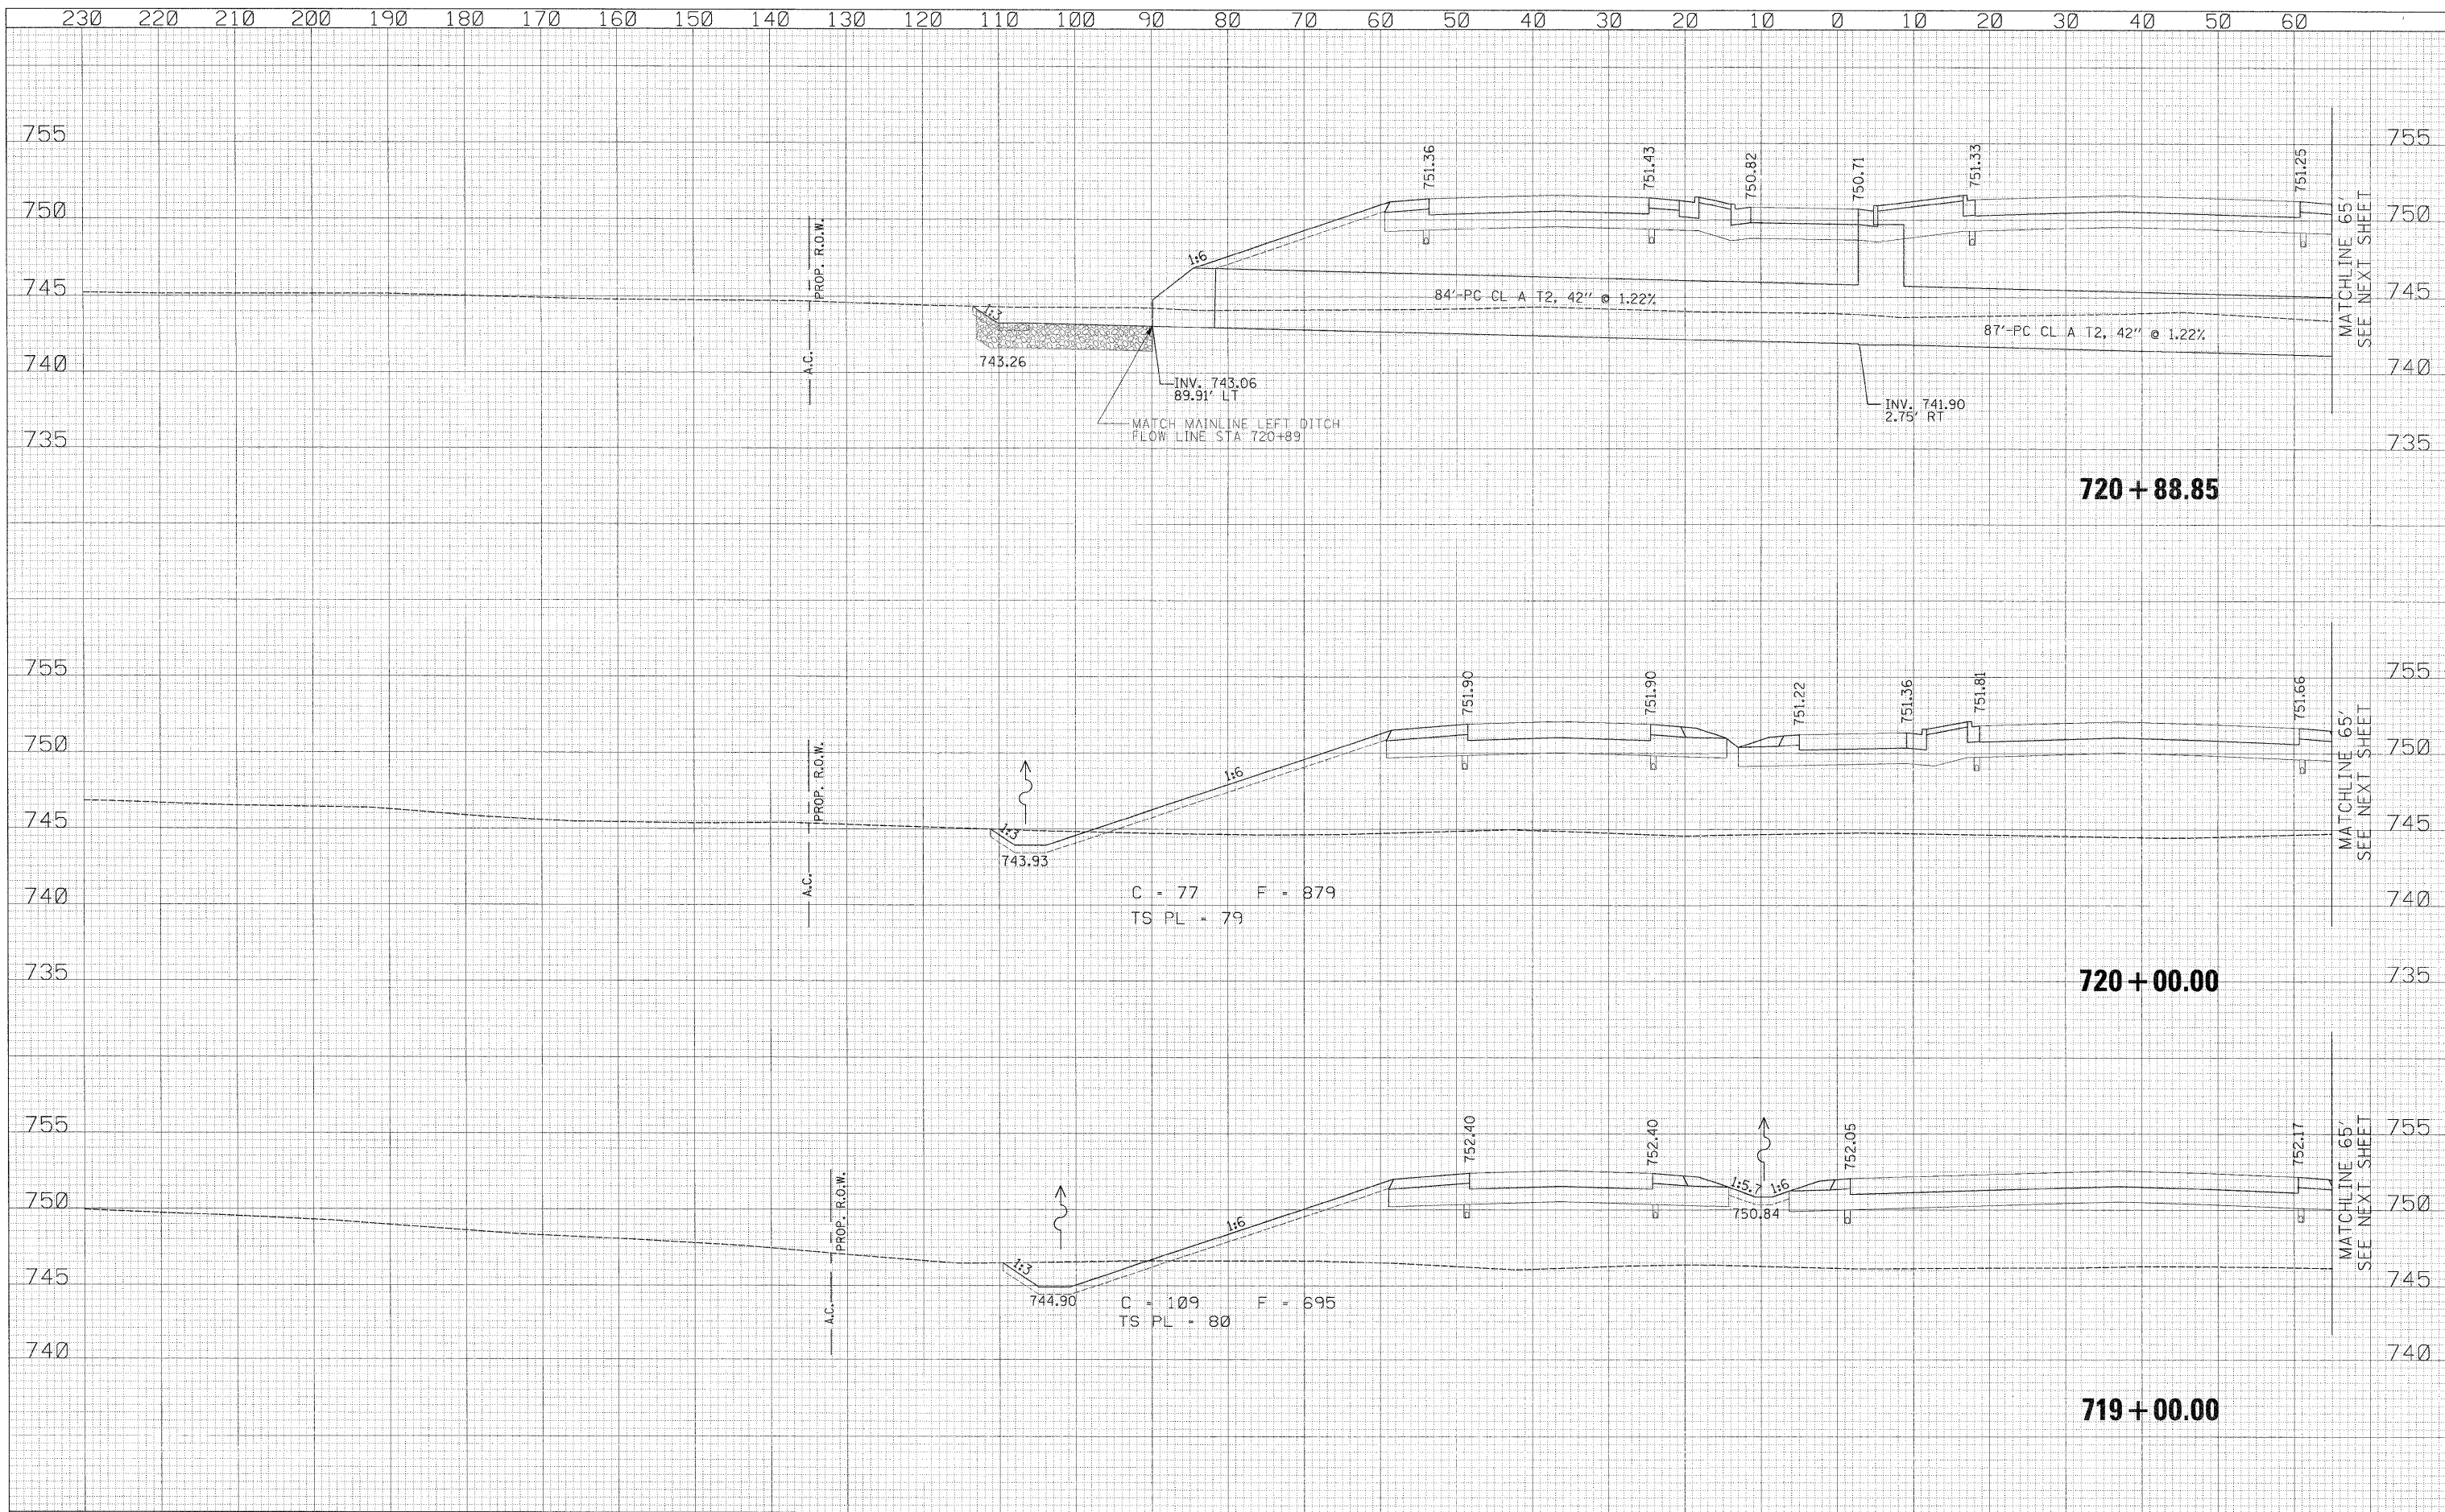

USER NAME = zulkowsd	DESIGNED - RDT	REVISED -	<b>STATE OF ILLINOIS</b> <b>DEPARTMENT OF TRANSPORTATION</b>	ILLINOIS ROUTE 2 CROSS SECTIONS		F.A.P. RTE. 734	SECTION 77-2-2 & 77-2B-1	COUNTY WINNEBAGO	TOTAL SHEETS 530	SHEET NO. 340	
PLLOT SCALE = 10.0000' / IN.	DRAWN - RDT	REVISED -		SCALE: H:V = 1":10'	SHEET NO. 340 OF 530 SHEETS	STA. 719+00.00 TO STA. 720+88.85	CONTRACT NO. 64813		ILLINOIS FED. AID PROJECT		
PLLOT DATE = 2/2/2011	CHECKED - GC	REVISED -									
	DATE - 01-14-11	REVISED -									

\\projects\11254\segment 1\sheet\civil\section\0264813-sh1-xsh1-L12.dgn