
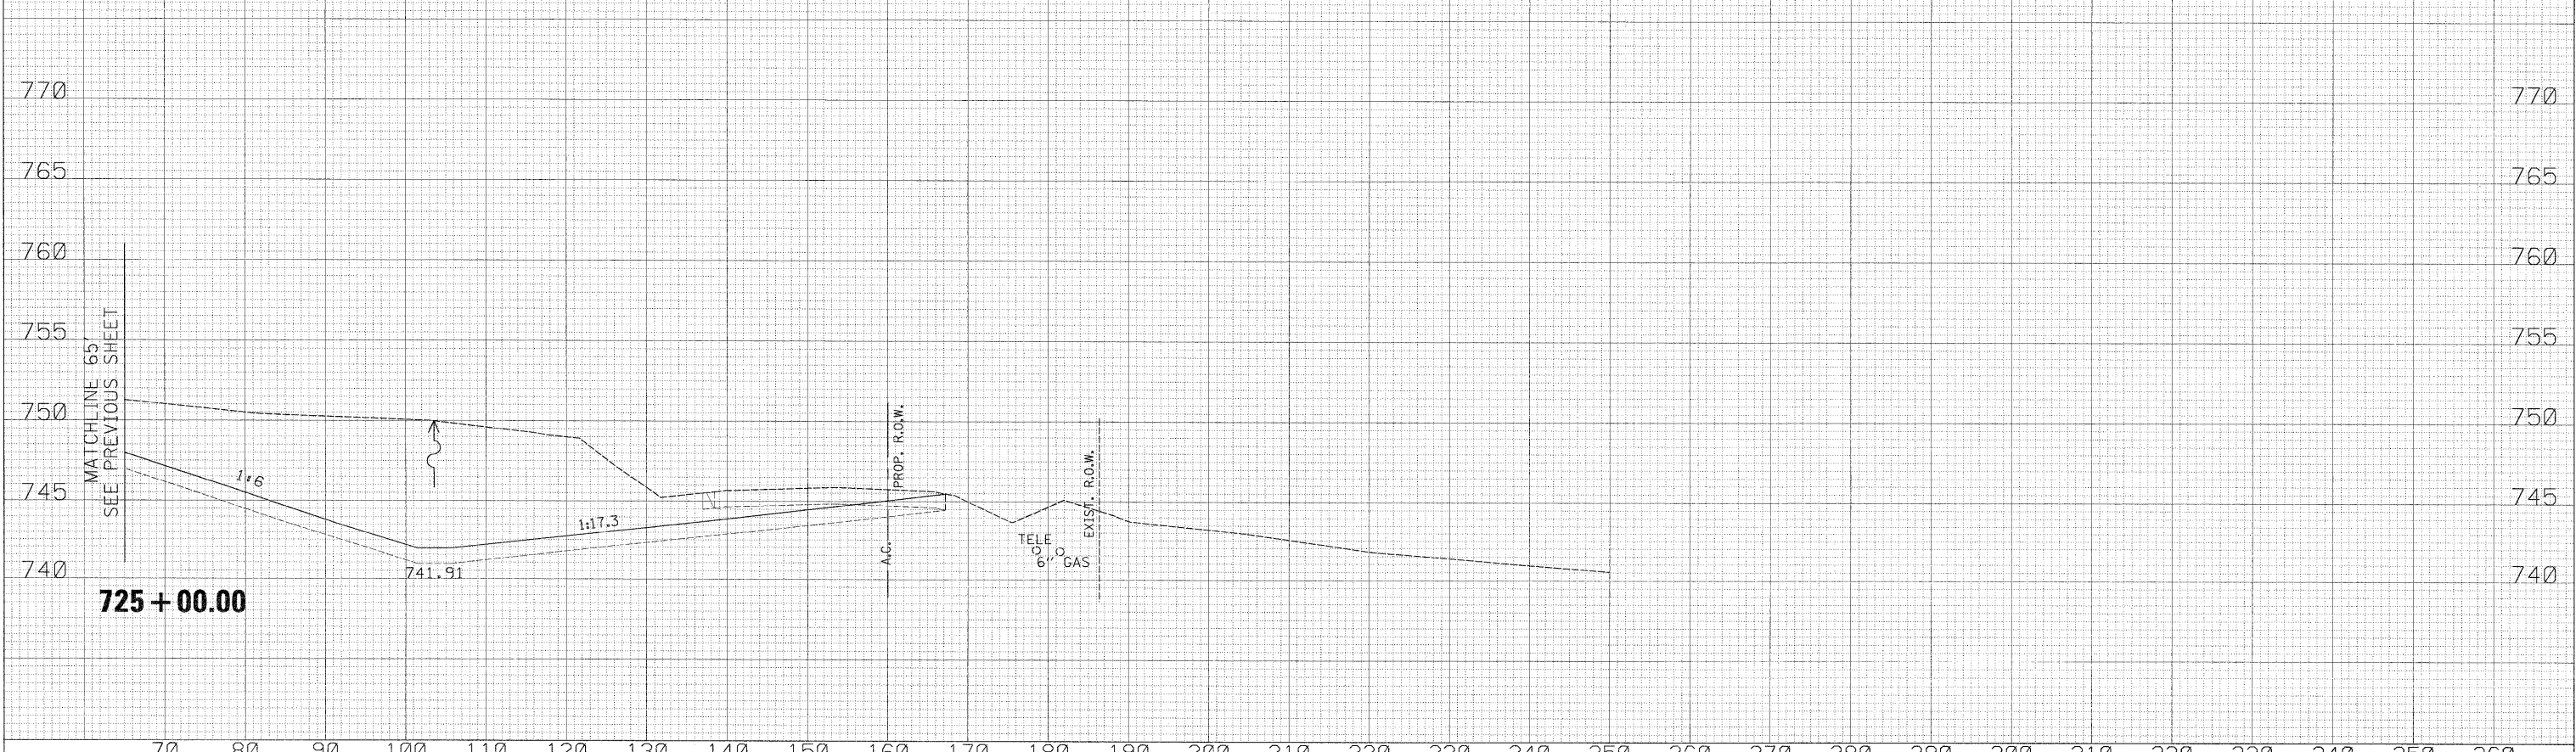


DATE	
BY	
FINAL SURVEY	
NOTE BOOK	
NO.	
SURVEYED	
TEMPLATE	
AREAS CHECKED	

DATE	
BY	
ORIGINAL SURVEY	
NOTE BOOK	
NO.	
SURVEYED	
TEMPLATE	
AREAS CHECKED	

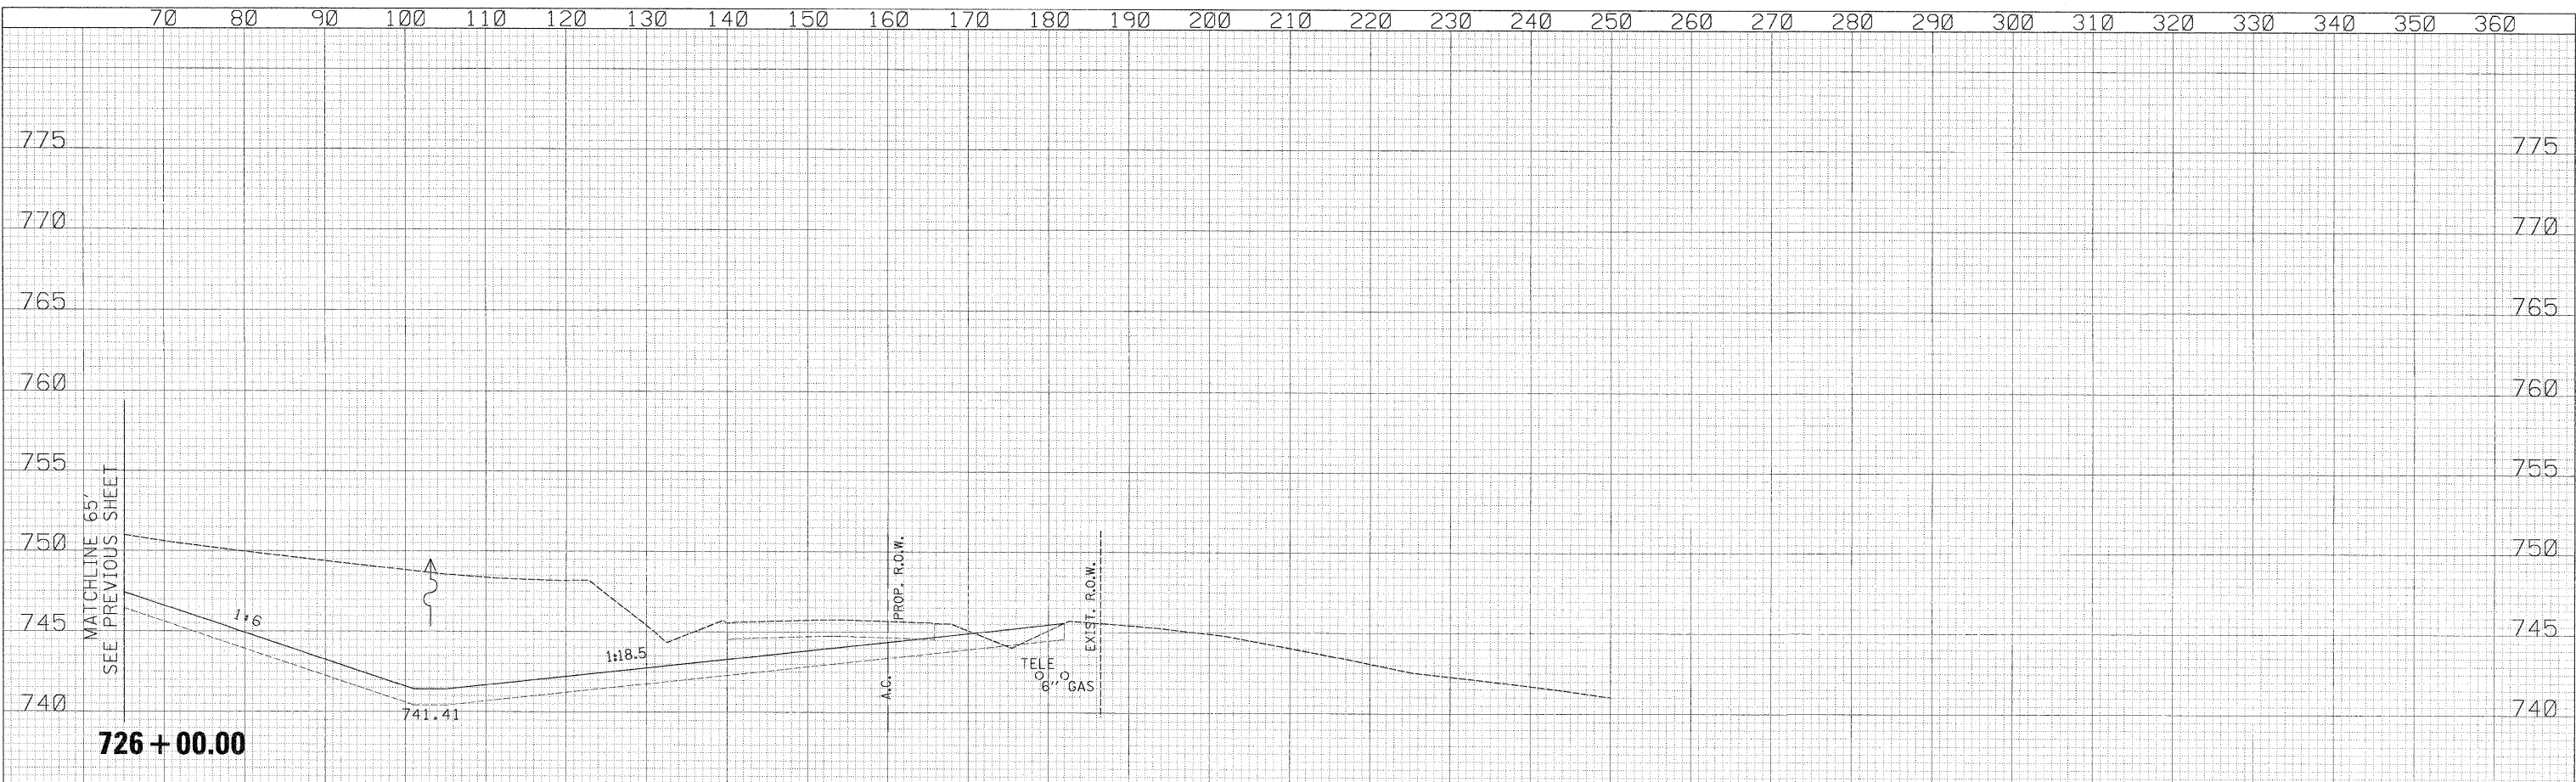

USER NAME = zulkowsd
 PLOT SCALE = 10.0000 "/math>IN.
 PLOT DATE = 2/2/2011

DESIGNED - RDT
 DRAWN - RDT
 CHECKED - GC
 DATE - 01-14-11

REVISED -
 REVISED
 REVISED -
 REVISED -

**STATE OF ILLINOIS
 DEPARTMENT OF TRANSPORTATION**

**ILLINOIS ROUTE 2
 CROSS SECTIONS**

SCALE: $\frac{1}{2}$ " = 10' SHEET NO. 347 OF 530 SHEETS STA. 725+00.00 TO STA. 726+00.00

F.A.P. RTE.	SECTION	COUNTY	TOTAL SHEETS	SHEET NO.
734	77-2-2 & 77-2B-1	WINNEBAGO	530	347
CONTRACT NO. 64813				
ILLINOIS FED. AID PROJECT				

\\proj\civ\11254\segment\1\sheet\civil\section\0264813-sht\ssht-1L2.dgn