
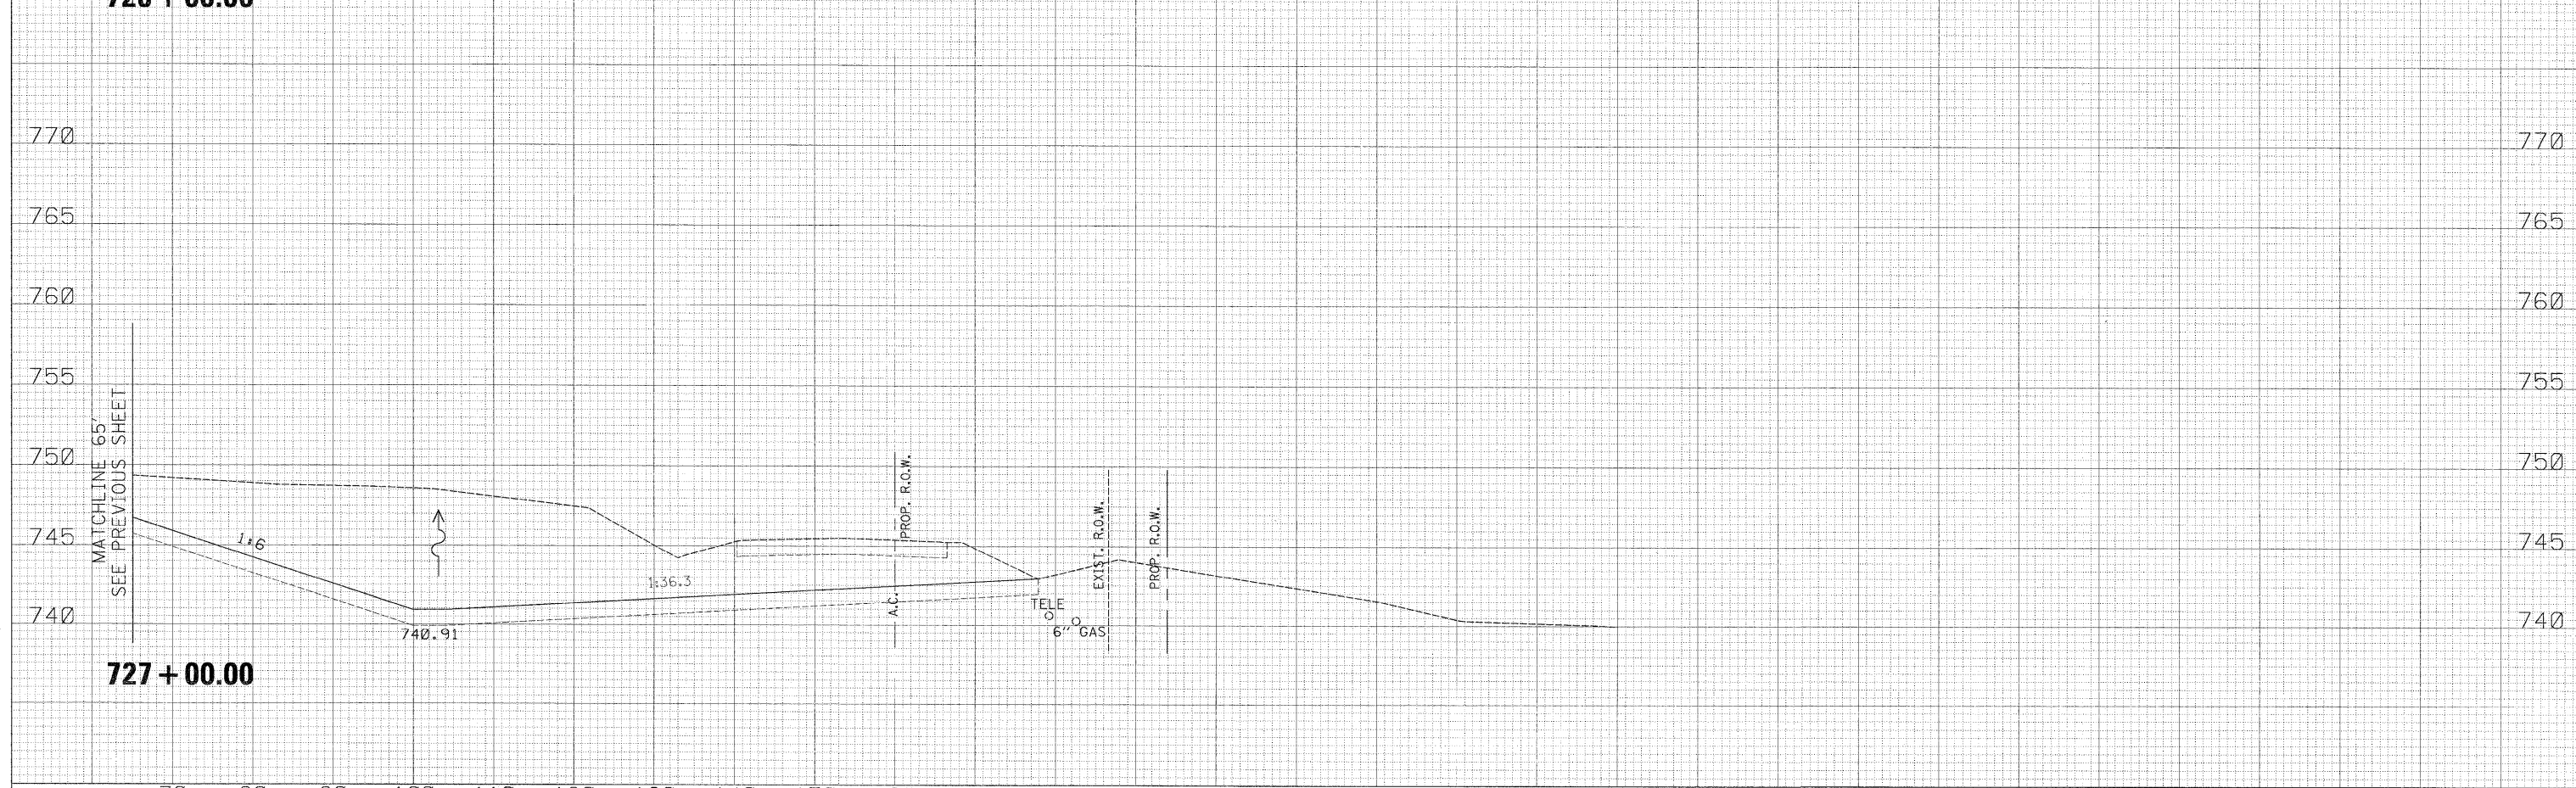


DATE	
BY	
FINAL SURVEY	SURVIVED
NOTE BOOK	PLOTTED
NO.	TEMPLATE
	AREAS
	CHECKED

DATE	
BY	
ORIGINAL SURVEY	SURVIVED
NOTE BOOK	PLOTTED
NO.	TEMPLATE
	AREAS
	CHECKED

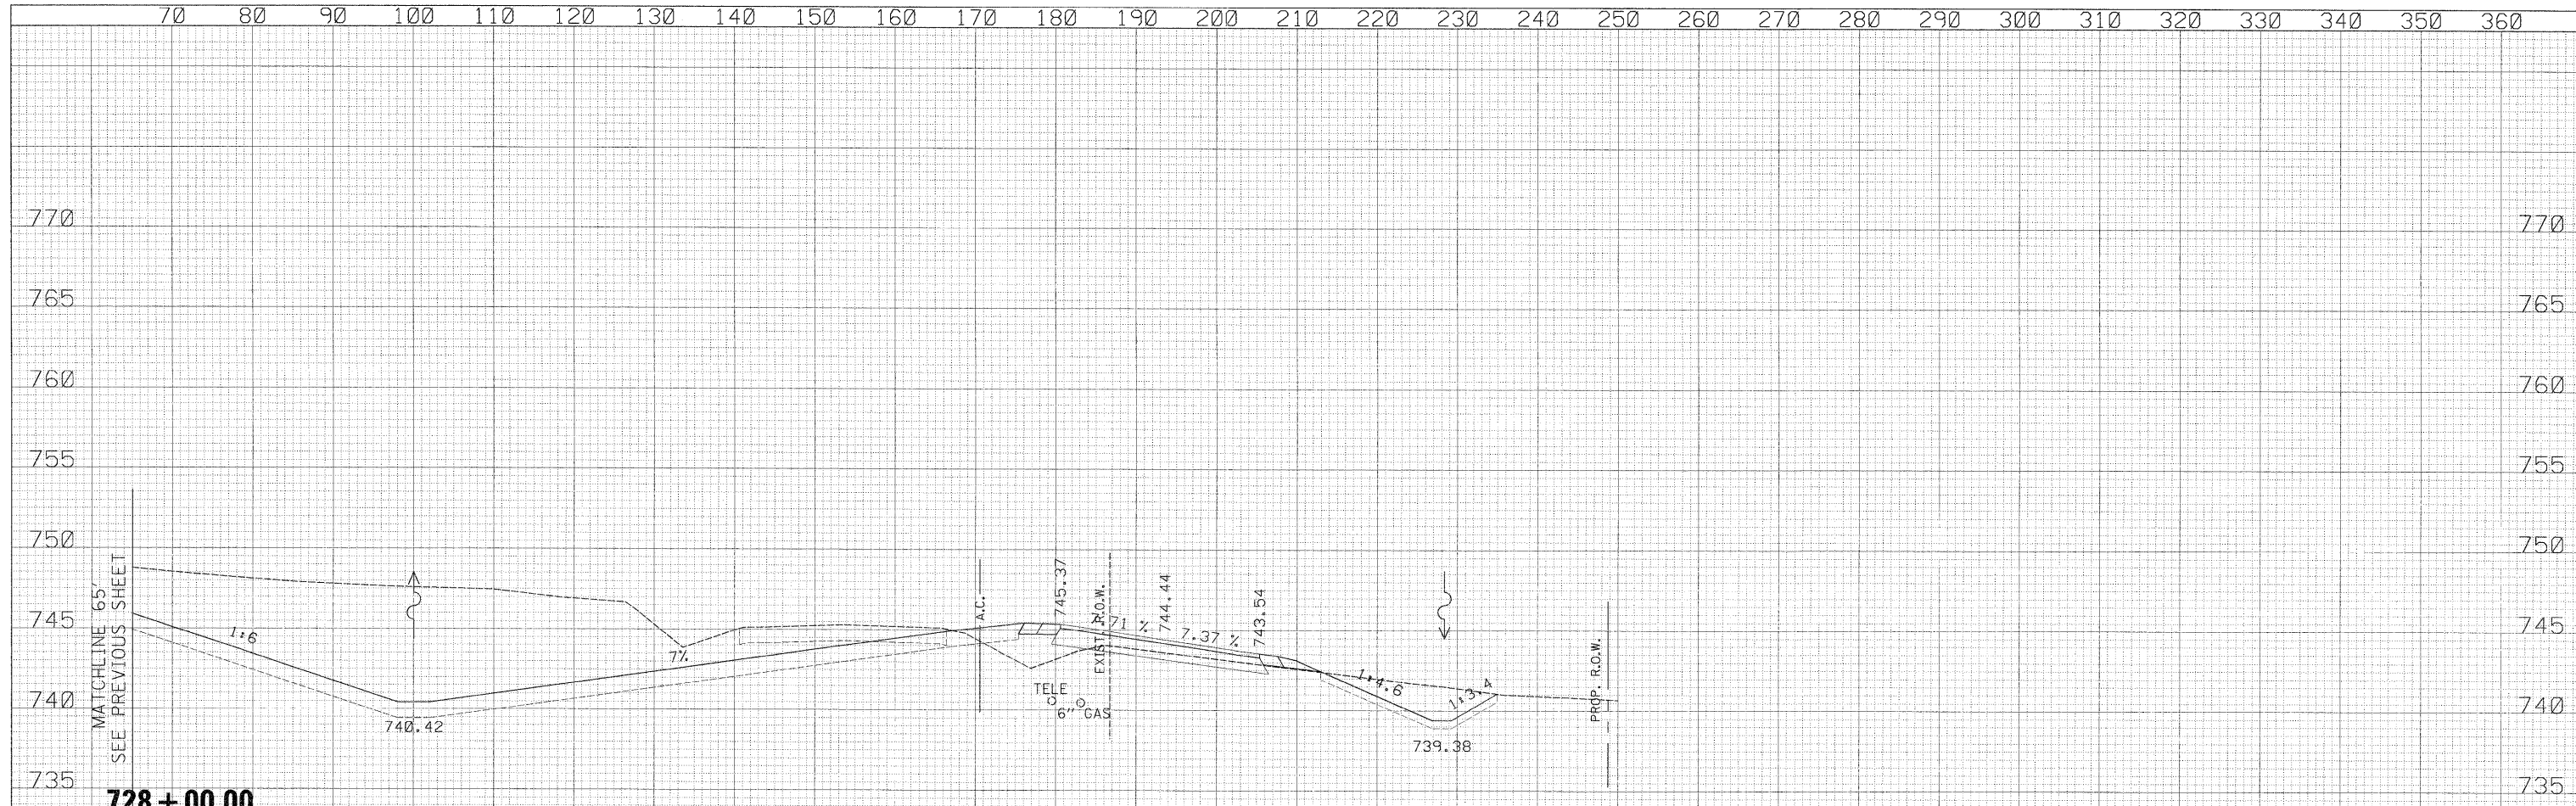

70	80	90	100	110	120	130	140	150	160	170	180	190	200	210	220	230	240	250	260	270	280	290	300	310	320	330	340	350	360	
USER NAME = zulkowd DESIGNED - RDT DRAWN - RDT CHECKED - GC DATE - 01-14-11												REVISED - REVISED - REVISED -			STATE OF ILLINOIS DEPARTMENT OF TRANSPORTATION												ILLINOIS ROUTE 2 CROSS SECTIONS		F.A.P. RTE. 734 SECTION 77-2-2 & 77-2B-1 COUNTY WINNEBAGO TOTAL SHEETS 530 SHEET NO. 349 CONTRACT NO. 64813	
PLOT SCALE = 10.0000' / IN. PLOT DATE = 2/2/2011												SCALE: H: 1" = 10' V: 1" = 5'												SHEET NO. 349 OF 530 SHEETS		STA. 727+00.00 TO STA. 728+00.00		ILLINOIS FED. AID PROJECT		

z:\projects\11254\segment\1\sheet\civil\section\0264813 sht xssht IL2.dgn