


DATE	
BY	
DESIGNED	
DRAWN	
CHECKED	
DATE	
USER NAME	
DESIGNED	
DRAWN	
CHECKED	
DATE	
USER NAME	
DESIGNED	
DRAWN	
CHECKED	
DATE	
USER NAME	

DATE	
BY	
DESIGNED	
DRAWN	
CHECKED	
DATE	
USER NAME	
DESIGNED	
DRAWN	
CHECKED	
DATE	
USER NAME	
DESIGNED	
DRAWN	
CHECKED	
DATE	
USER NAME	

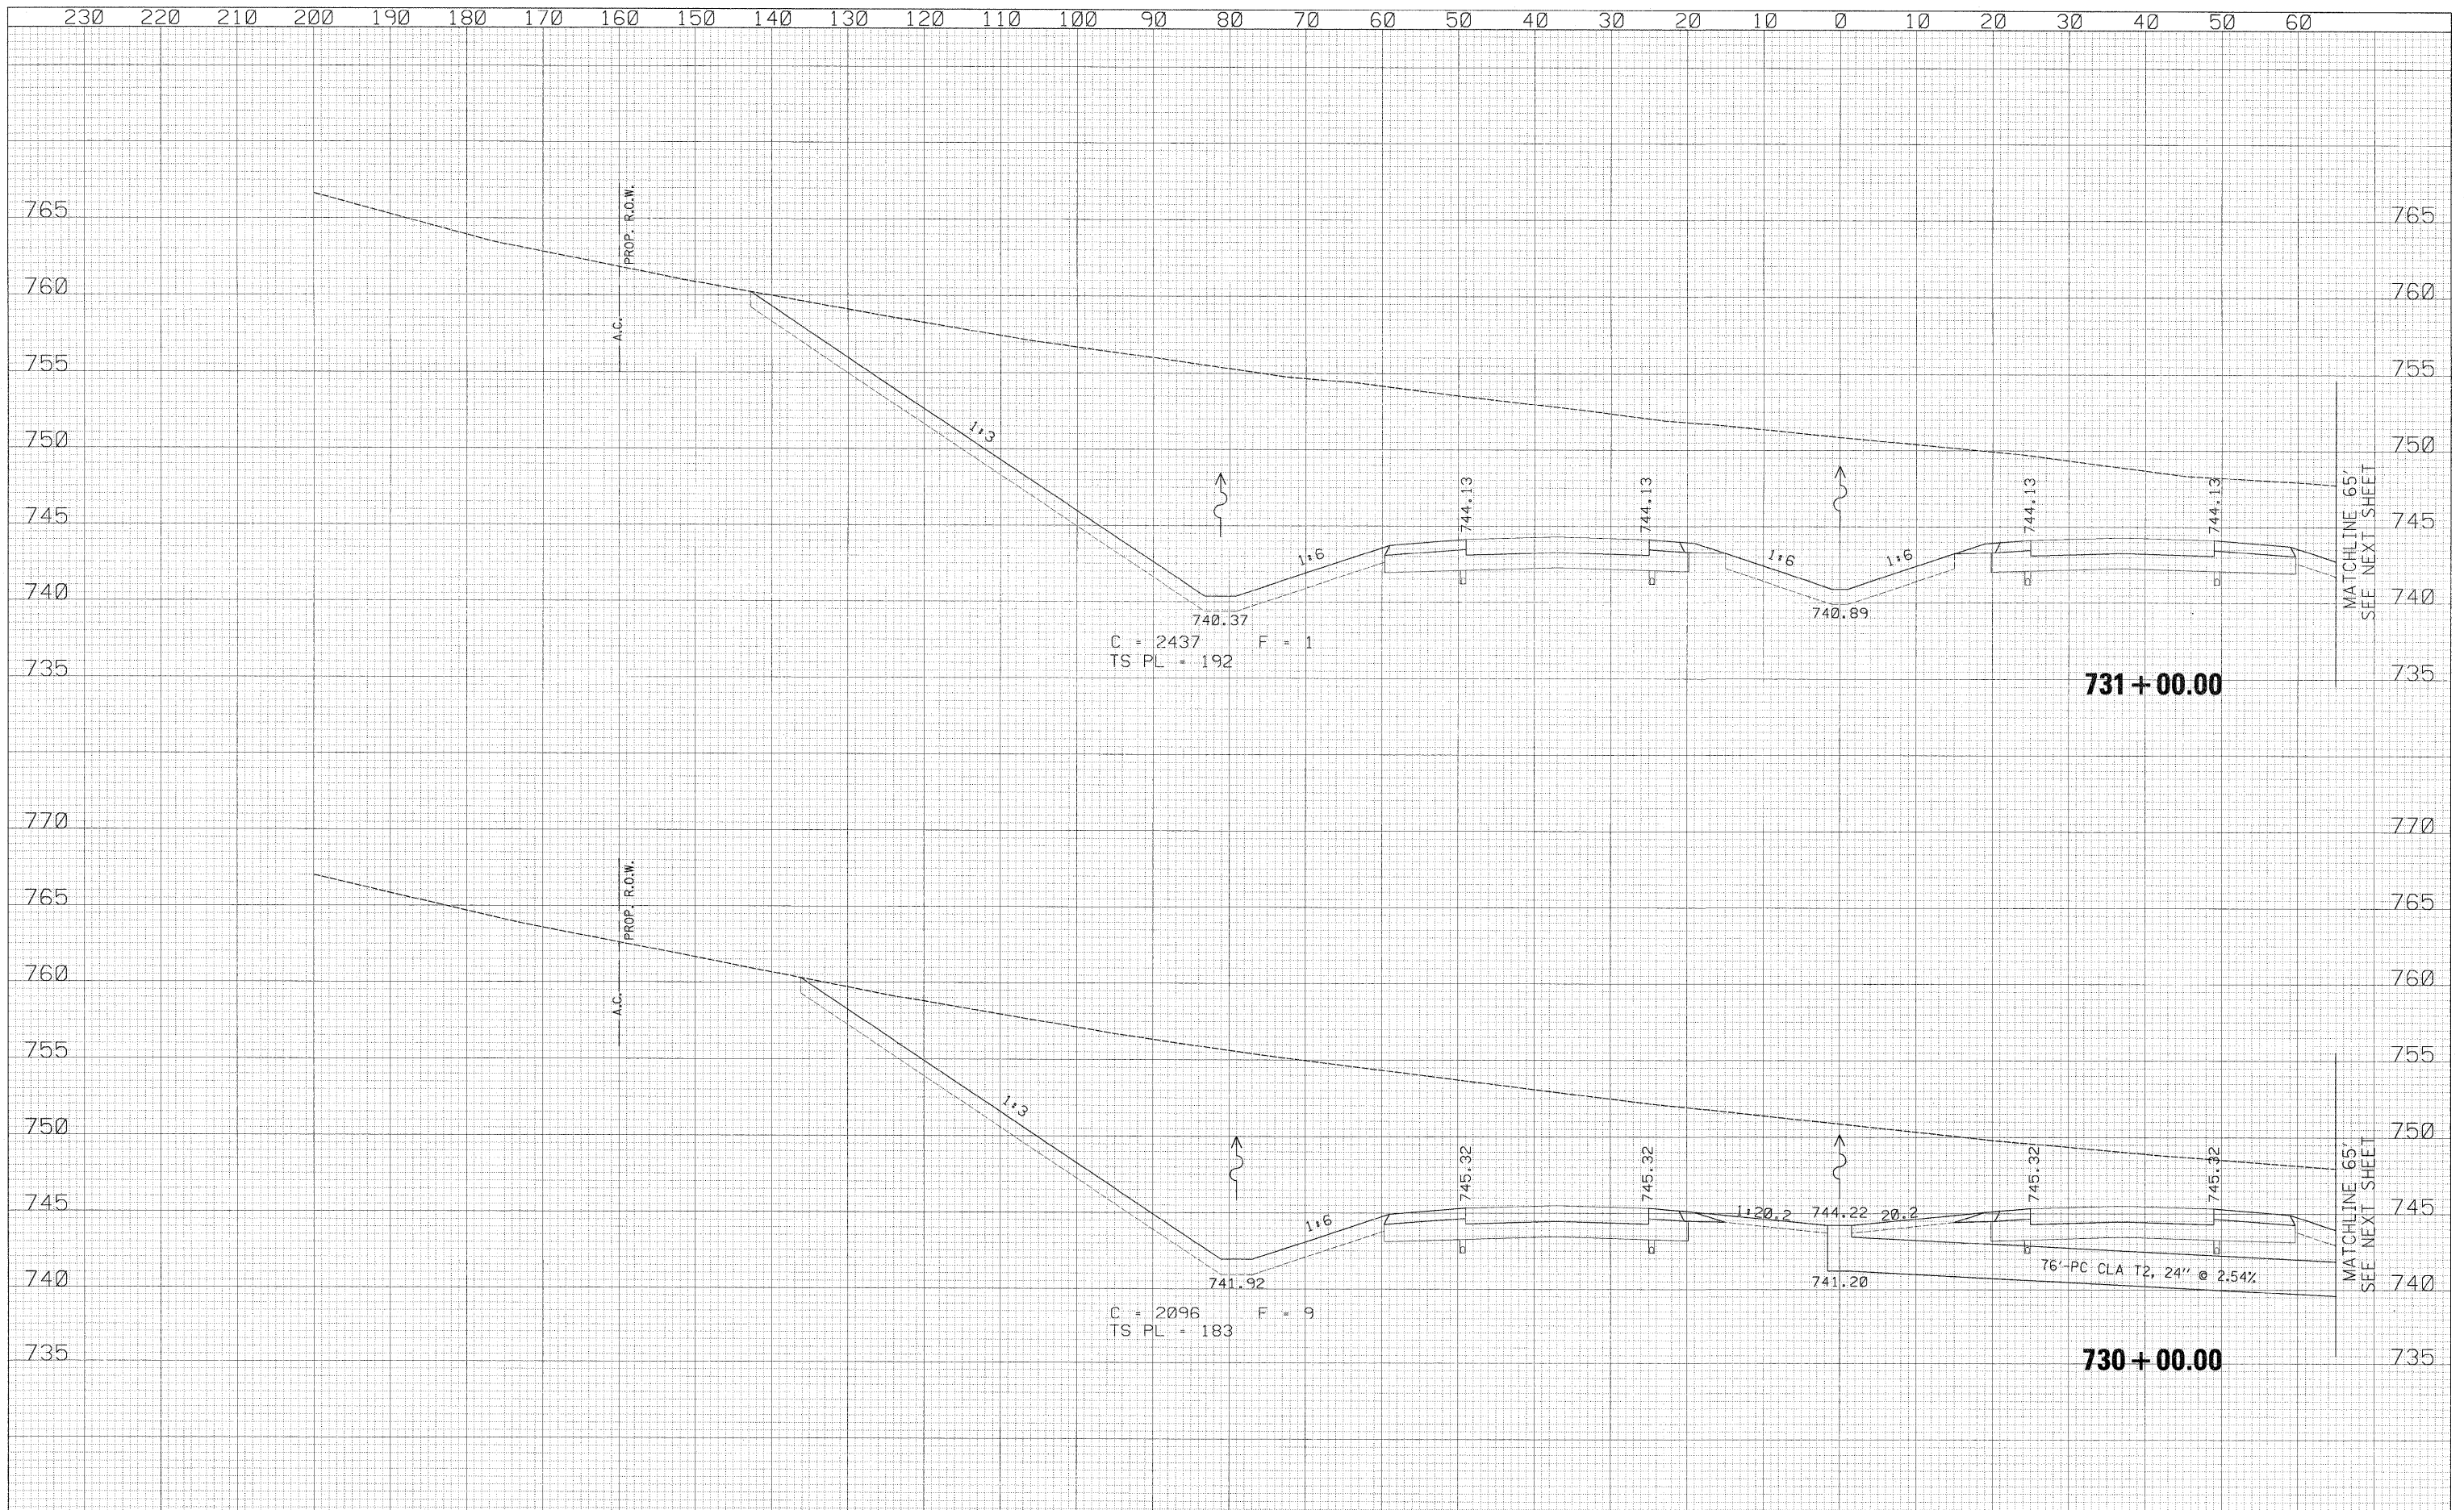

MATCHLINE 65'  
SEE NEXT SHEET

MATCHLINE 65'  
SEE NEXT SHEET

**731 + 00.00**

**730 + 00.00**

230	220	210	200	190	180	170	160	150	140	130	120	110	100	90	80	70	60	50	40	30	20	10	0	10	20	30	40	50	60	
<table border="1"> <tr><td>USER NAME</td><td>= zulkowad</td><td>DESIGNED</td><td>- RDT</td><td>REVISED</td><td>-</td></tr> <tr><td>DRAWN</td><td>- RDT</td><td>REVISED</td><td>-</td><td></td><td></td></tr> <tr><td>CHECKED</td><td>- GC</td><td>REVISED</td><td>-</td><td></td><td></td></tr> <tr><td>DATE</td><td>- 01-14-11</td><td>REVISED</td><td>-</td><td></td><td></td></tr> </table>																USER NAME	= zulkowad	DESIGNED	- RDT	REVISED	-	DRAWN	- RDT	REVISED	-			CHECKED	- GC	REVISED	-			DATE	- 01-14-11	REVISED	-			<p align="center"><b>STATE OF ILLINOIS DEPARTMENT OF TRANSPORTATION</b></p>												<p align="center">ILLINOIS ROUTE 2 CROSS SECTIONS</p>						<table border="1"> <tr><td>F.A.P. RTE.</td><td>SECTION</td><td>COUNTY</td><td>TOTAL SHEETS</td><td>SHEET NO.</td></tr> <tr><td>734</td><td>77-2-2 &amp; 77-2B-1</td><td>WINNEBAGO</td><td>530</td><td>352</td></tr> <tr><td colspan="3"></td><td colspan="2">CONTRACT NO. 64813</td></tr> </table>				F.A.P. RTE.	SECTION	COUNTY	TOTAL SHEETS	SHEET NO.	734	77-2-2 & 77-2B-1	WINNEBAGO	530	352				CONTRACT NO. 64813	
USER NAME	= zulkowad	DESIGNED	- RDT	REVISED	-	
DRAWN	- RDT	REVISED	-	
CHECKED	- GC	REVISED	-	
DATE	- 01-14-11	REVISED	-	
F.A.P. RTE.	SECTION	COUNTY	TOTAL SHEETS	SHEET NO.	
734	77-2-2 & 77-2B-1	WINNEBAGO	530	352	
			CONTRACT NO. 64813	
<table border="1"> <tr><td>PLOT SCALE</td><td>= 10.0000' / IN.</td></tr> <tr><td>PLOT DATE</td><td>= 2/2/2011</td></tr> </table>																PLOT SCALE	= 10.0000' / IN.	PLOT DATE	= 2/2/2011	<p align="center">SCALE: <math>\frac{1}{2}'' = 10'</math></p>												<p align="center">SHEET NO. 352 OF 530 SHEETS    STA. 730+00.00 TO STA. 731+00.00</p>						<p align="center">ILLINOIS FED. AID PROJECT</p>																																						
PLOT SCALE	= 10.0000' / IN.	
PLOT DATE	= 2/2/2011	

\\projects\11254\segment\1\sheet\civil\section\0264813\sh\ssht\1L2.dgn