
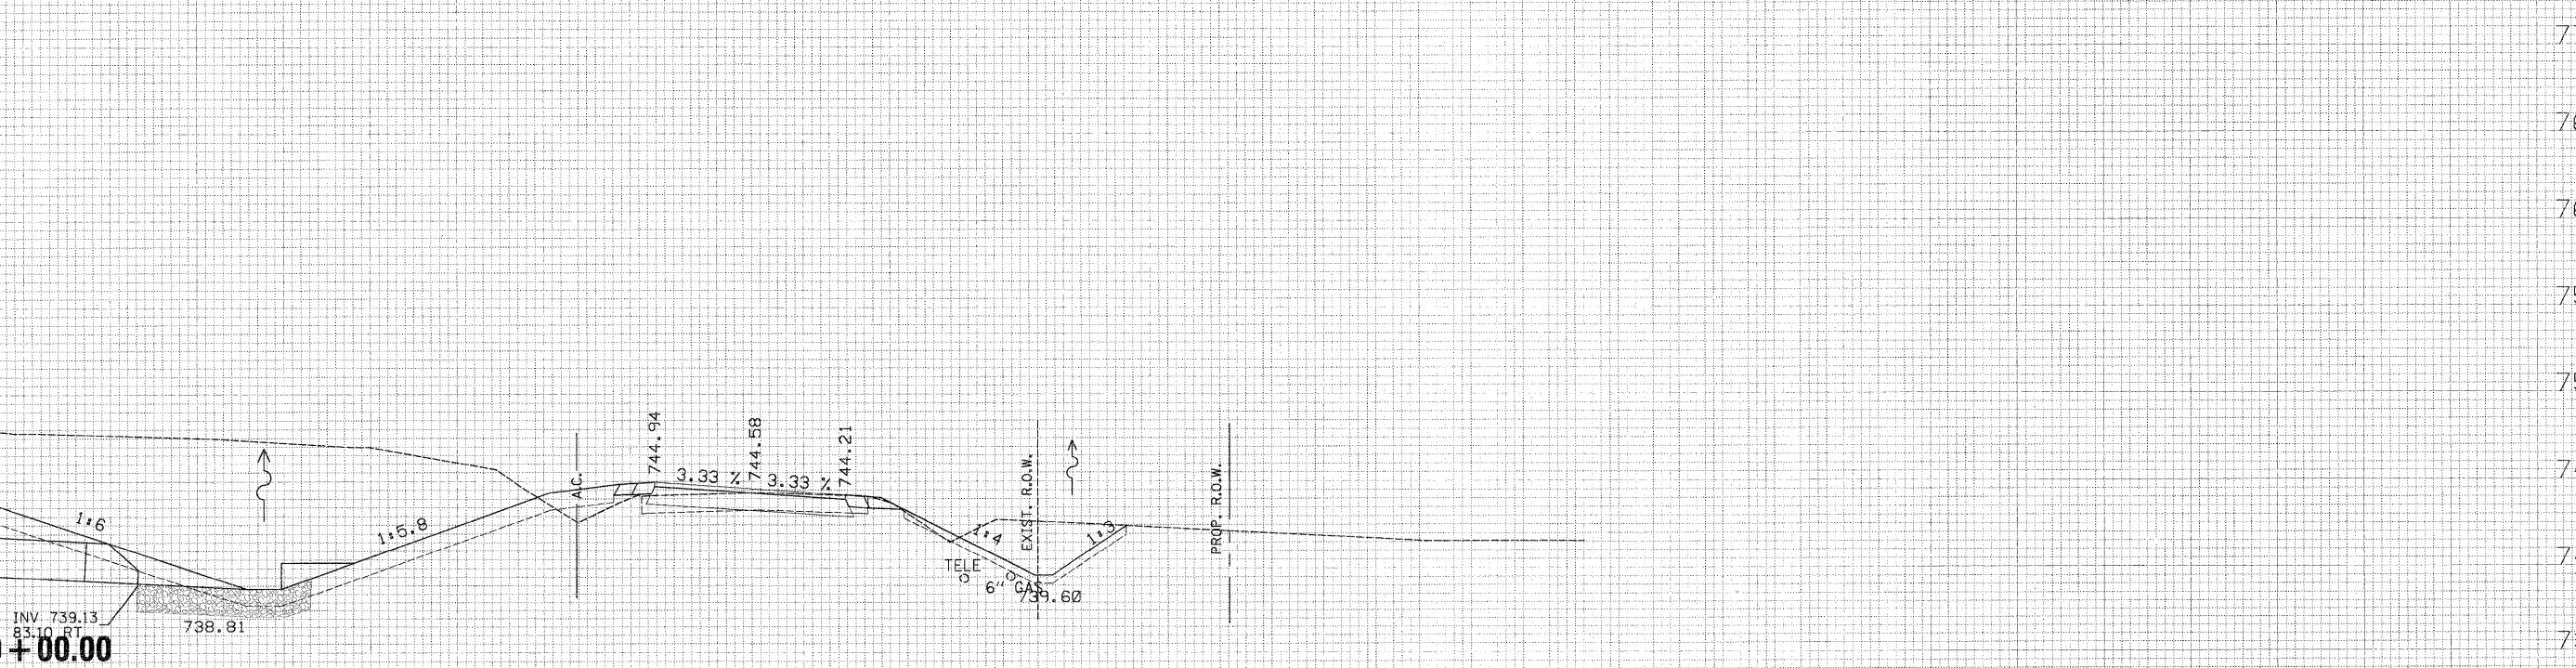


70 80 90 100 110 120 130 140 150 160 170 180 190 200 210 220 230 240 250 260 270 280 290 300 310 320 330 340 350 360

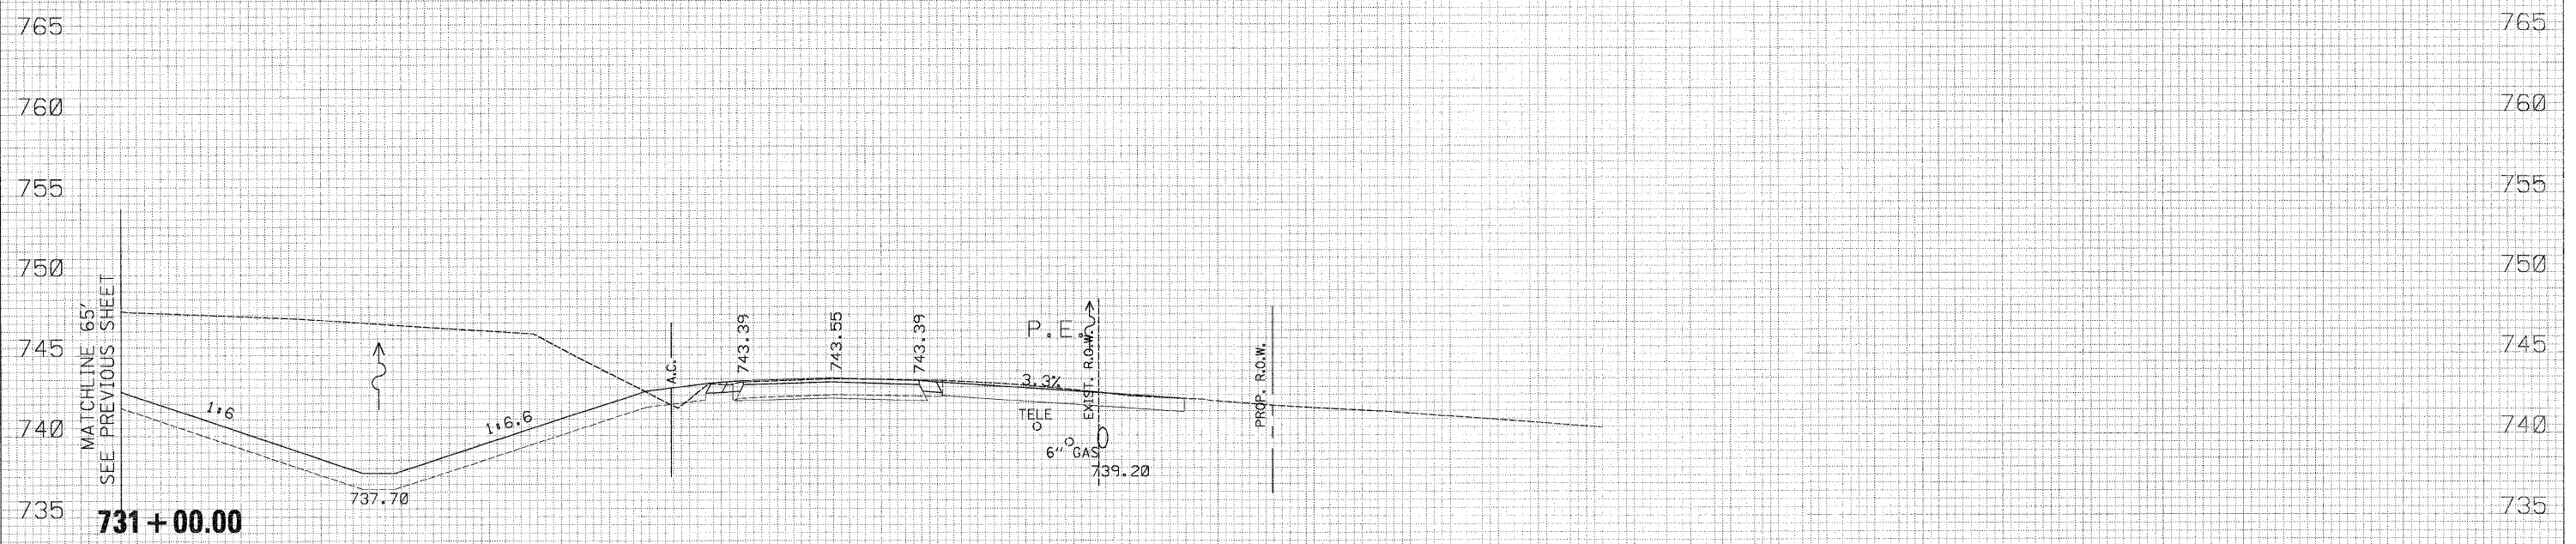

70 80 90 100 110 120 130 140 150 160 170 180 190 200 210 220 230 240 250 260 270 280 290 300 310 320 330 340 350 360

BY	DATE
DESIGNED	
DRAWN	
CHECKED	
DATE	

BY	DATE
DESIGNED	
DRAWN	
CHECKED	
DATE	

USER NAME = tbrunard	DESIGNED - RDT	REVISED -
PLOT SCALE = 10,000.00' / IN.	DRAWN - RDT	REVISED -
PLOT DATE = 4/27/2011	CHECKED - GC	REVISED -
	DATE - 01-14-11	REVISED -

STATE OF ILLINOIS  
DEPARTMENT OF TRANSPORTATION

ILLINOIS ROUTE 2  
CROSS SECTIONS  
SCALE: 1" = 100'  
SHEET NO. 353 OF 530 SHEETS STA. 730+00.00 TO STA. 731+00.00

F.A.P. RTE.	SECTION	COUNTY	TOTAL SHEETS	SHEET NO.
734	77-2-2 & 77-2B-1	WINNEBAGO	530	353
CONTRACT NO. 64813				
ILLINOIS FED. AID PROJECT				

\\projects\11254\segment 1\sheet\11254\section\0264813-plt.xsd%1L2.dgn