


DATE	
BY	
FINAL SURVEY	SURVEYED
NOTE BOOK NO.	PLotted
	TEMPLATE
	AREAS
	CHECKED

DATE	
BY	
ORIGINAL SURVEY	SURVEYED
NOTE BOOK NO.	PLotted
	TEMPLATE
	AREAS
	CHECKED

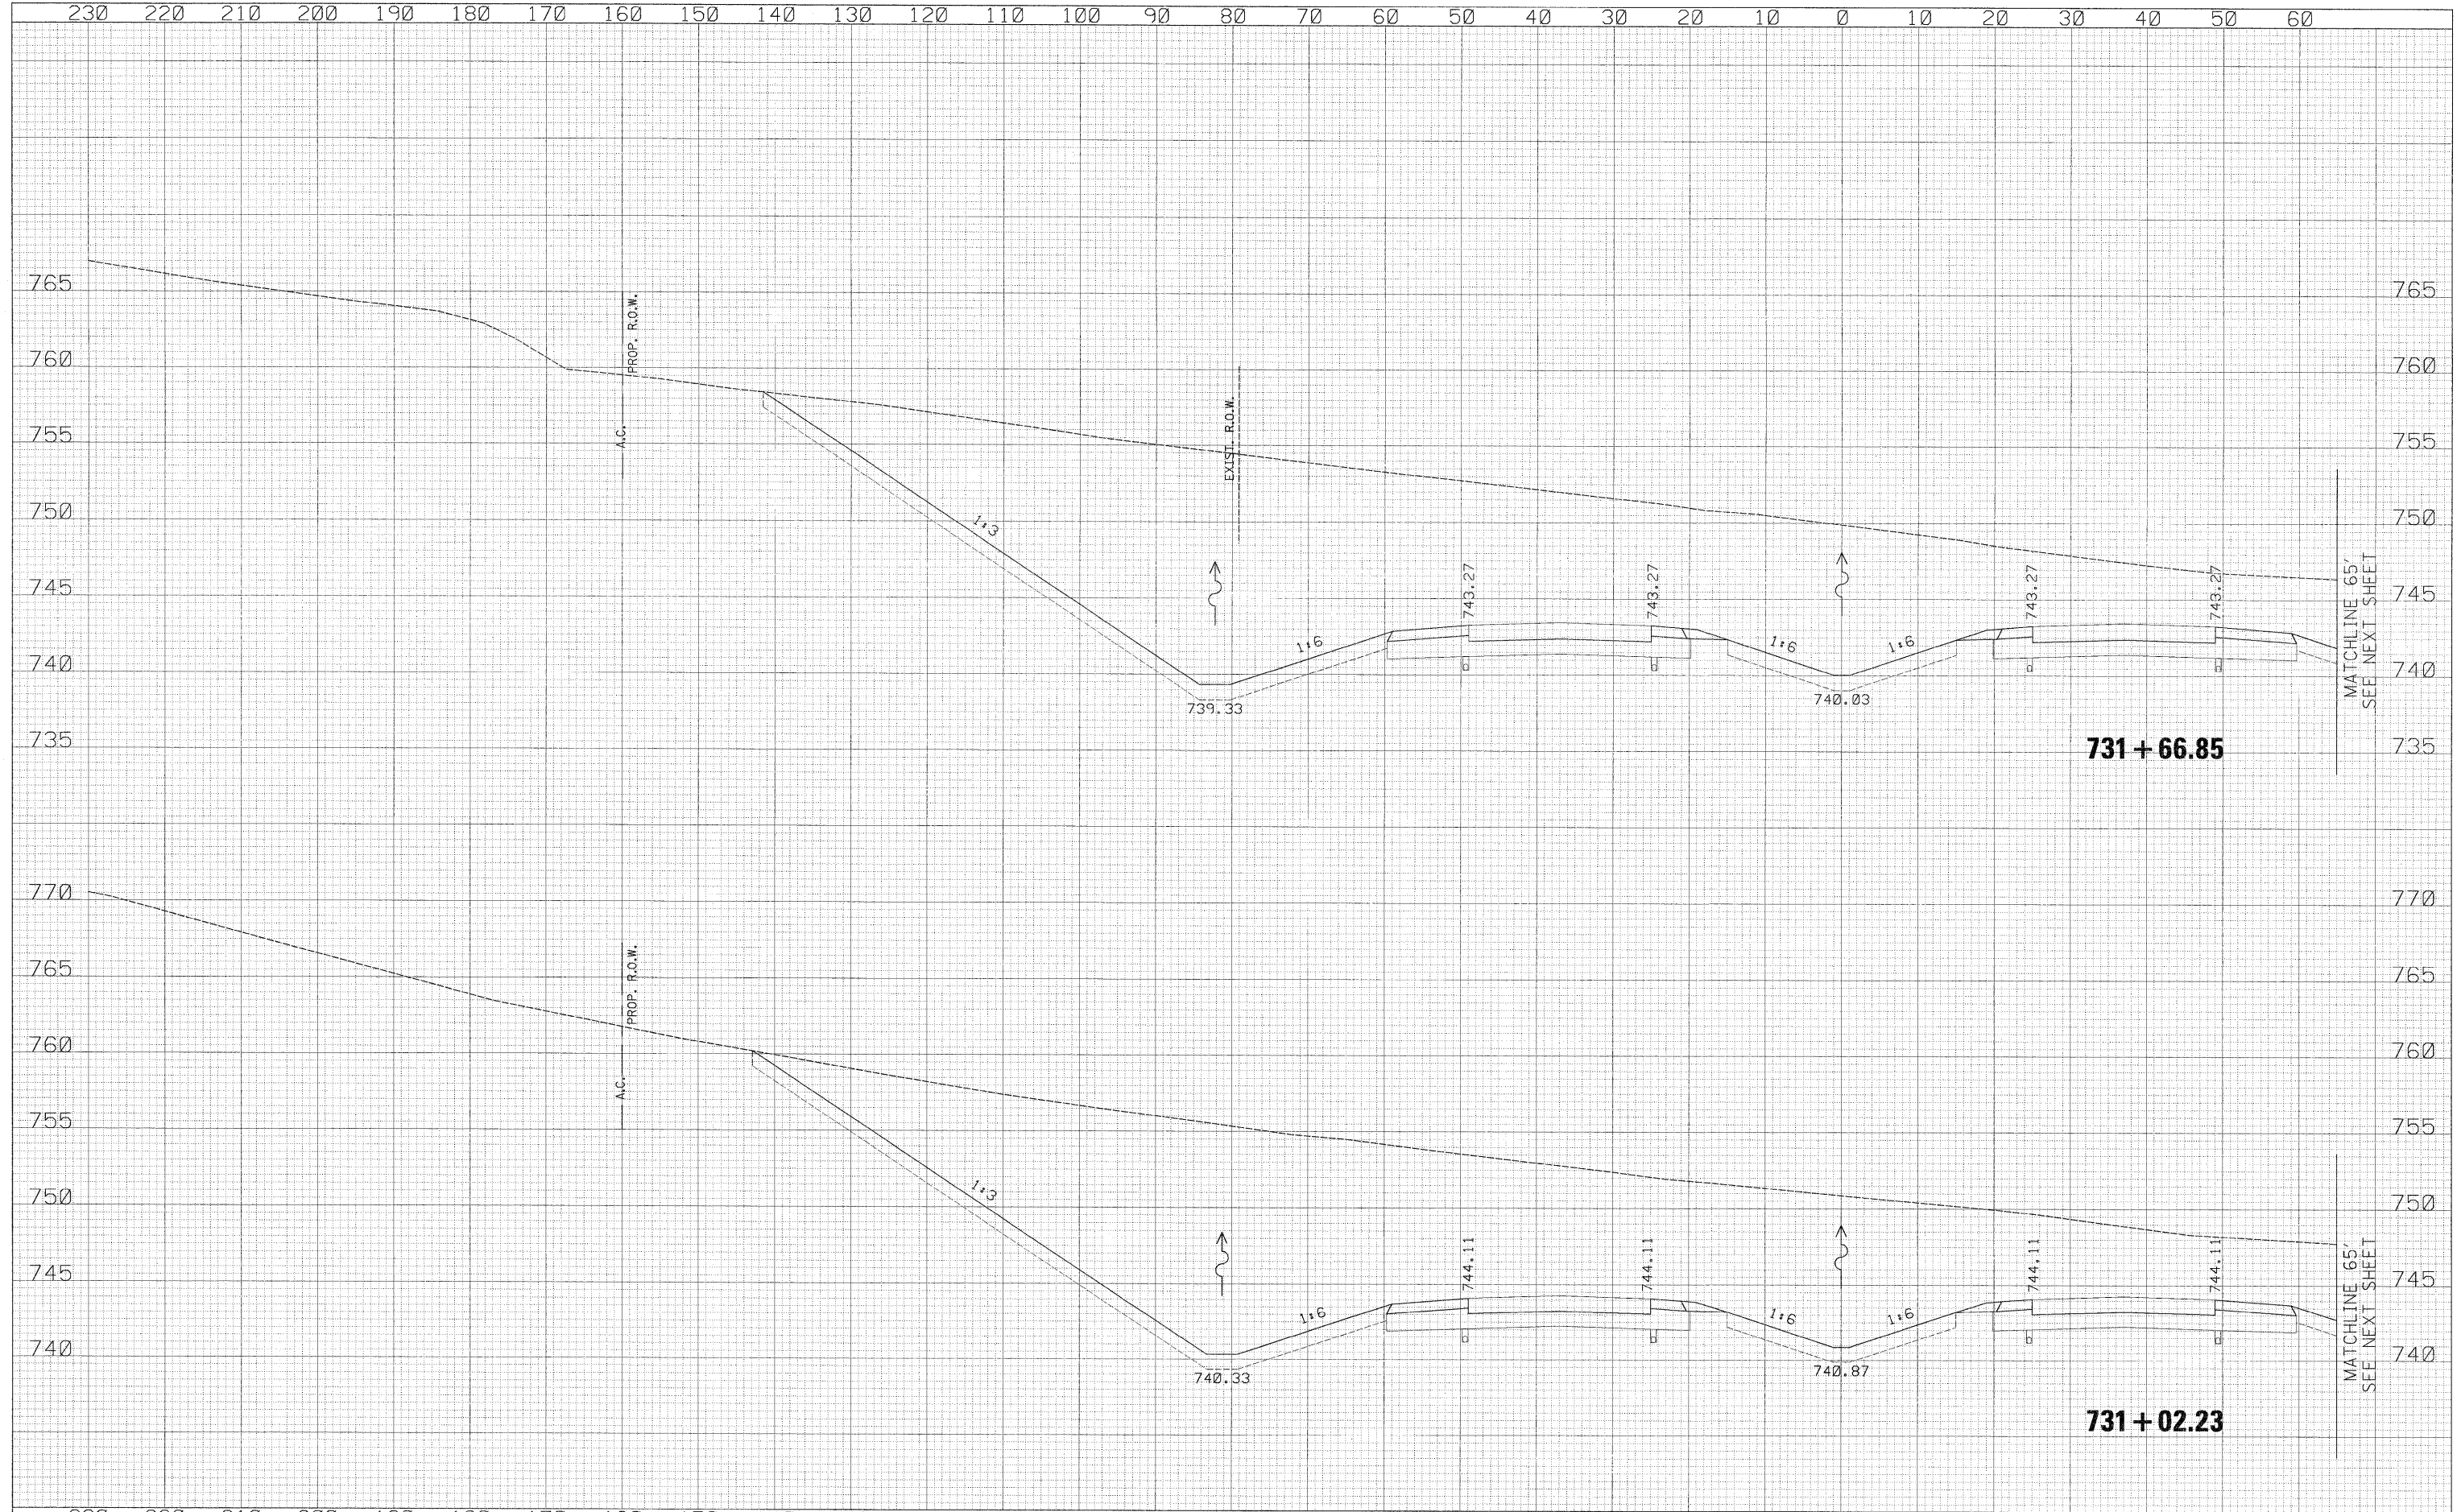

USER NAME = zulkowsd	DESIGNED - RDT	REVISED -	STATE OF ILLINOIS DEPARTMENT OF TRANSPORTATION	ILLINOIS ROUTE 2 CROSS SECTIONS		F.A.P. R.T.E. 734	SECTION 77-2-2 & 77-2B-1	COUNTY WINNEBAGO	TOTAL SHEETS 530	SHEET NO. 354
PLLOT SCALE = 10.0000' / IN.	DRAWN - RDT	REVISED -		SCALE: 1" = 10'	SHEET NO. 354 OF 530 SHEETS	STA. 731+02.23 TO STA. 731+66.85	CONTRACT NO. 64813		ILLINOIS FED. AID PROJECT	
PLLOT DATE = 2/2/2011	CHECKED - CC	REVISED -								
	DATE - 01-14-11	REVISED -								

z:\projects\11254\segment 1\sheet\civil\section\0264813-shr\ssht-112.dgn