
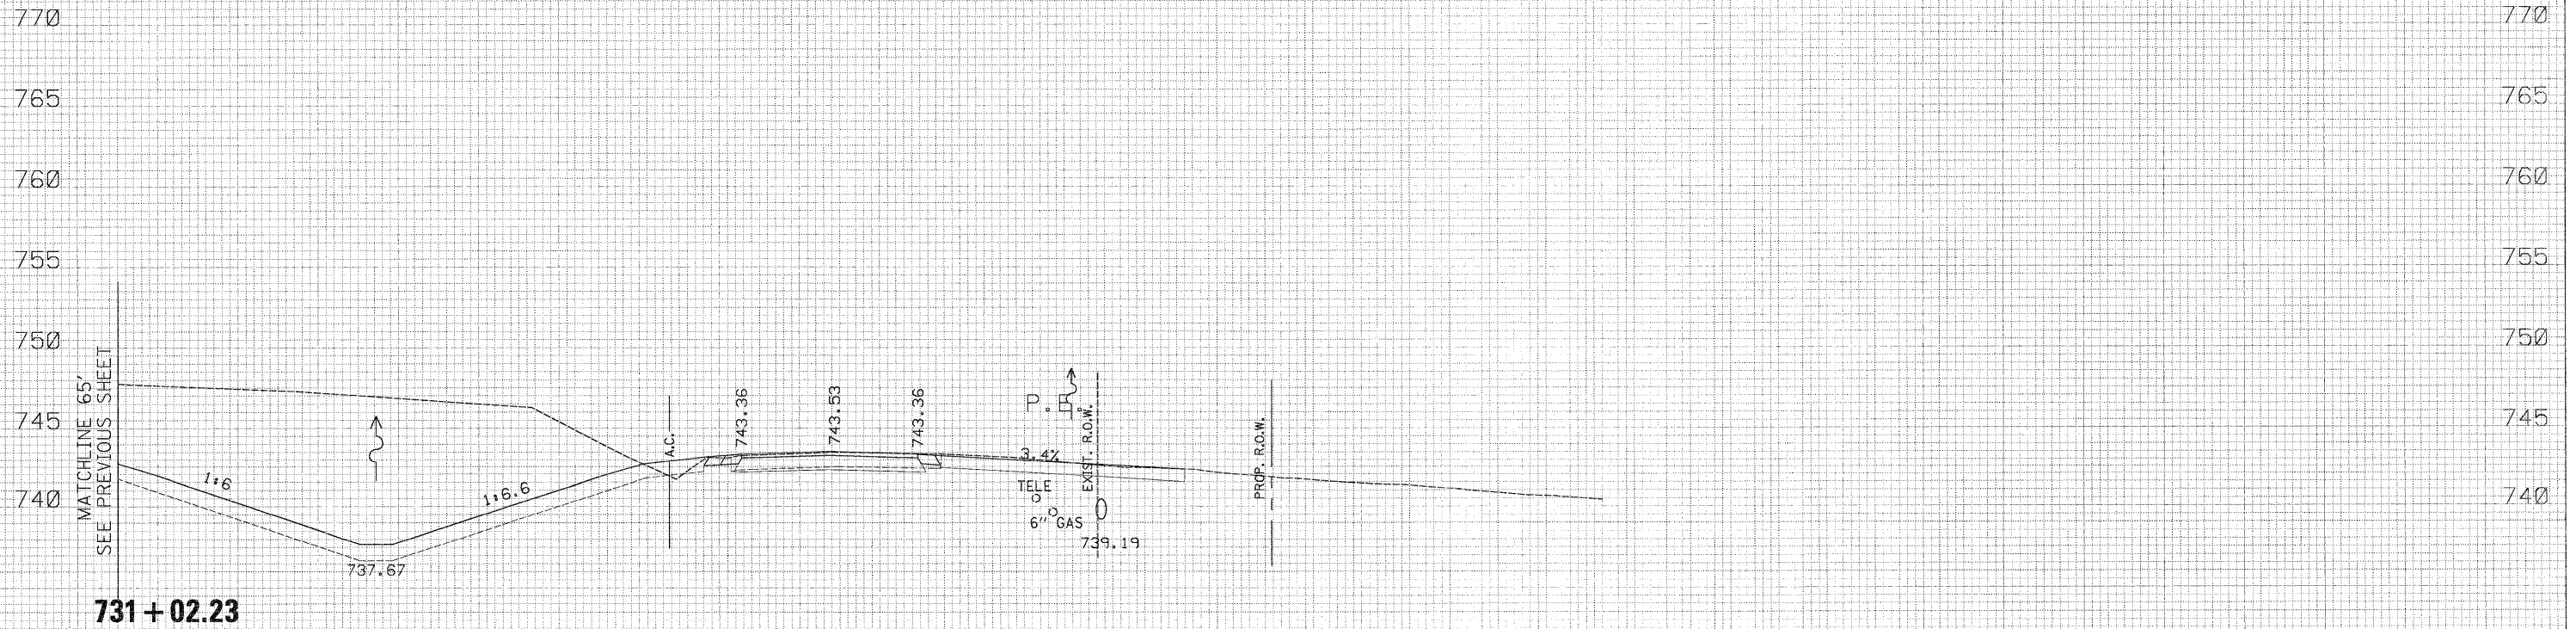


70 80 90 100 110 120 130 140 150 160 170 180 190 200 210 220 230 240 250 260 270 280 290 300 310 320 330 340 350 360

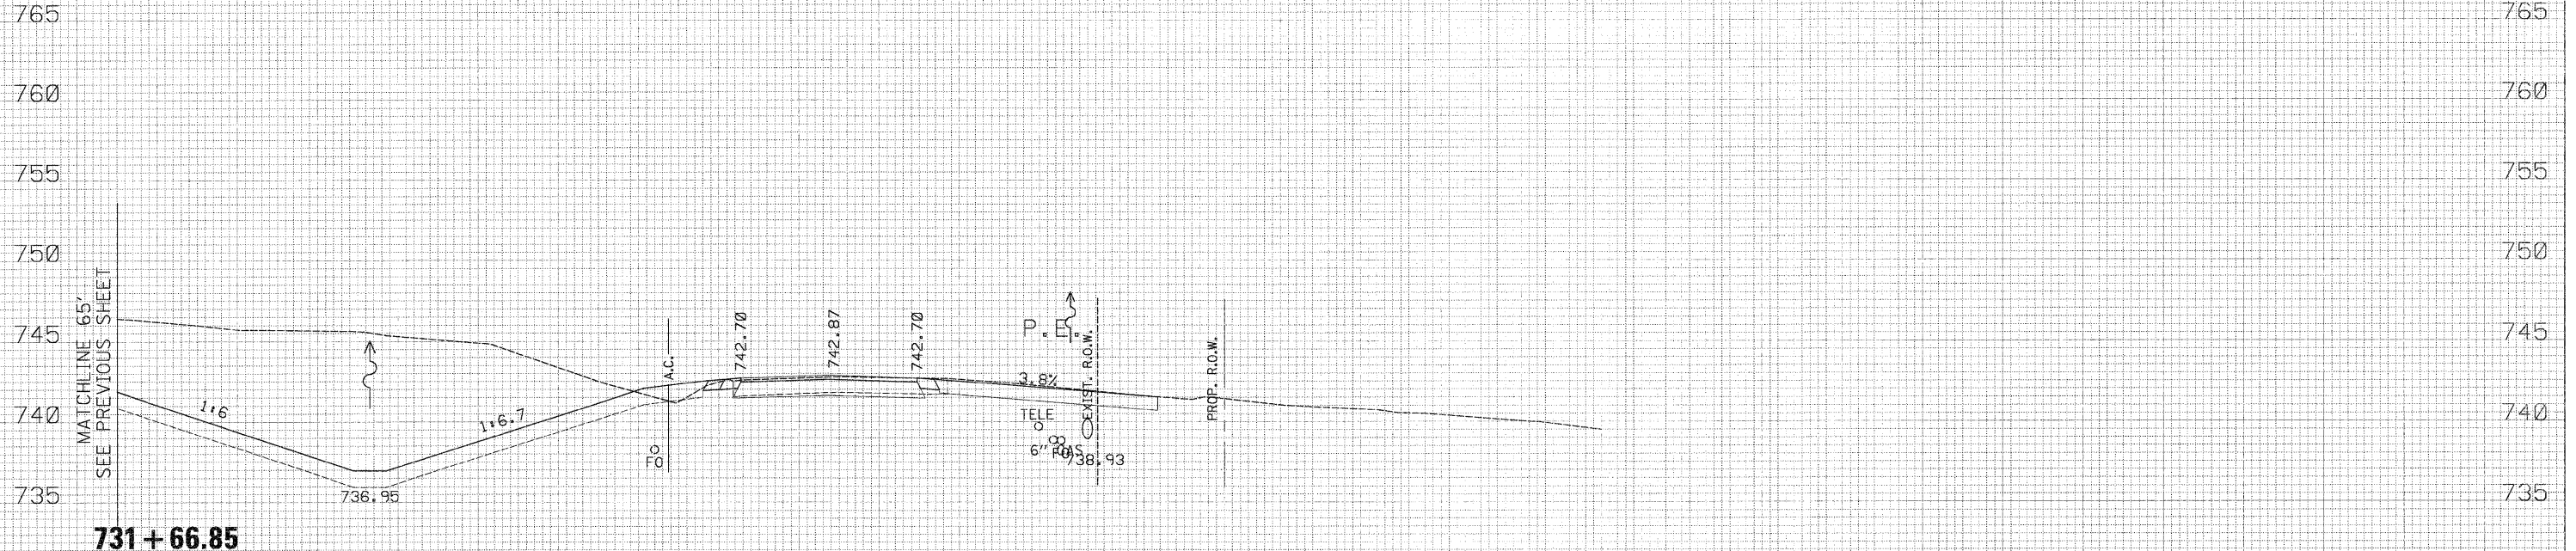

70 80 90 100 110 120 130 140 150 160 170 180 190 200 210 220 230 240 250 260 270 280 290 300 310 320 330 340 350 360

FINL SURVEY	DATE
SURVISED	BY
NOTE BOOK	
TEMPLATE	
AREAS	
CHECKED	

ORIGINAL SURVEY	DATE
SURVISED	BY
NOTE BOOK	
TEMPLATE	
AREAS	
CHECKED	

USER NAME = thomard	DESIGNED - RDT	REVISED -
PLOT SCALE = 1/8" = 10'-0"	DRAWN - RDT	REVISED -
PLOT DATE = 4/7/2011	CHECKED - GC	REVISED -
	DATE - 01-14-11	REVISED -

STATE OF ILLINOIS
DEPARTMENT OF TRANSPORTATION

ILLINOIS ROUTE 2
CROSS SECTIONS

SCALE: $1" = 10'$ SHEET NO. 355 OF 530 SHEETS | STA. 731+02.23 TO STA. 731+66.85

F.A.P. RTE.	SECTION	COUNTY	TOTAL SHEETS	SHEET NO.
734	77-2-2 & 77-2B-1	WINNEBAGO	530	355
CONTRACT NO. 64813				
ILLINOIS FED. AID PROJECT				