


FINAL SURVEY	SUBMITTED	BY	DATE
NOTE BOOK	PLG-110		
AREAS	TEMPLATE		
AREAS	CHECKED		

ORDINANCE	SUBMITTED	BY	DATE
NOTE BOOK	PLG-110		
AREAS	TEMPLATE		
AREAS	CHECKED		

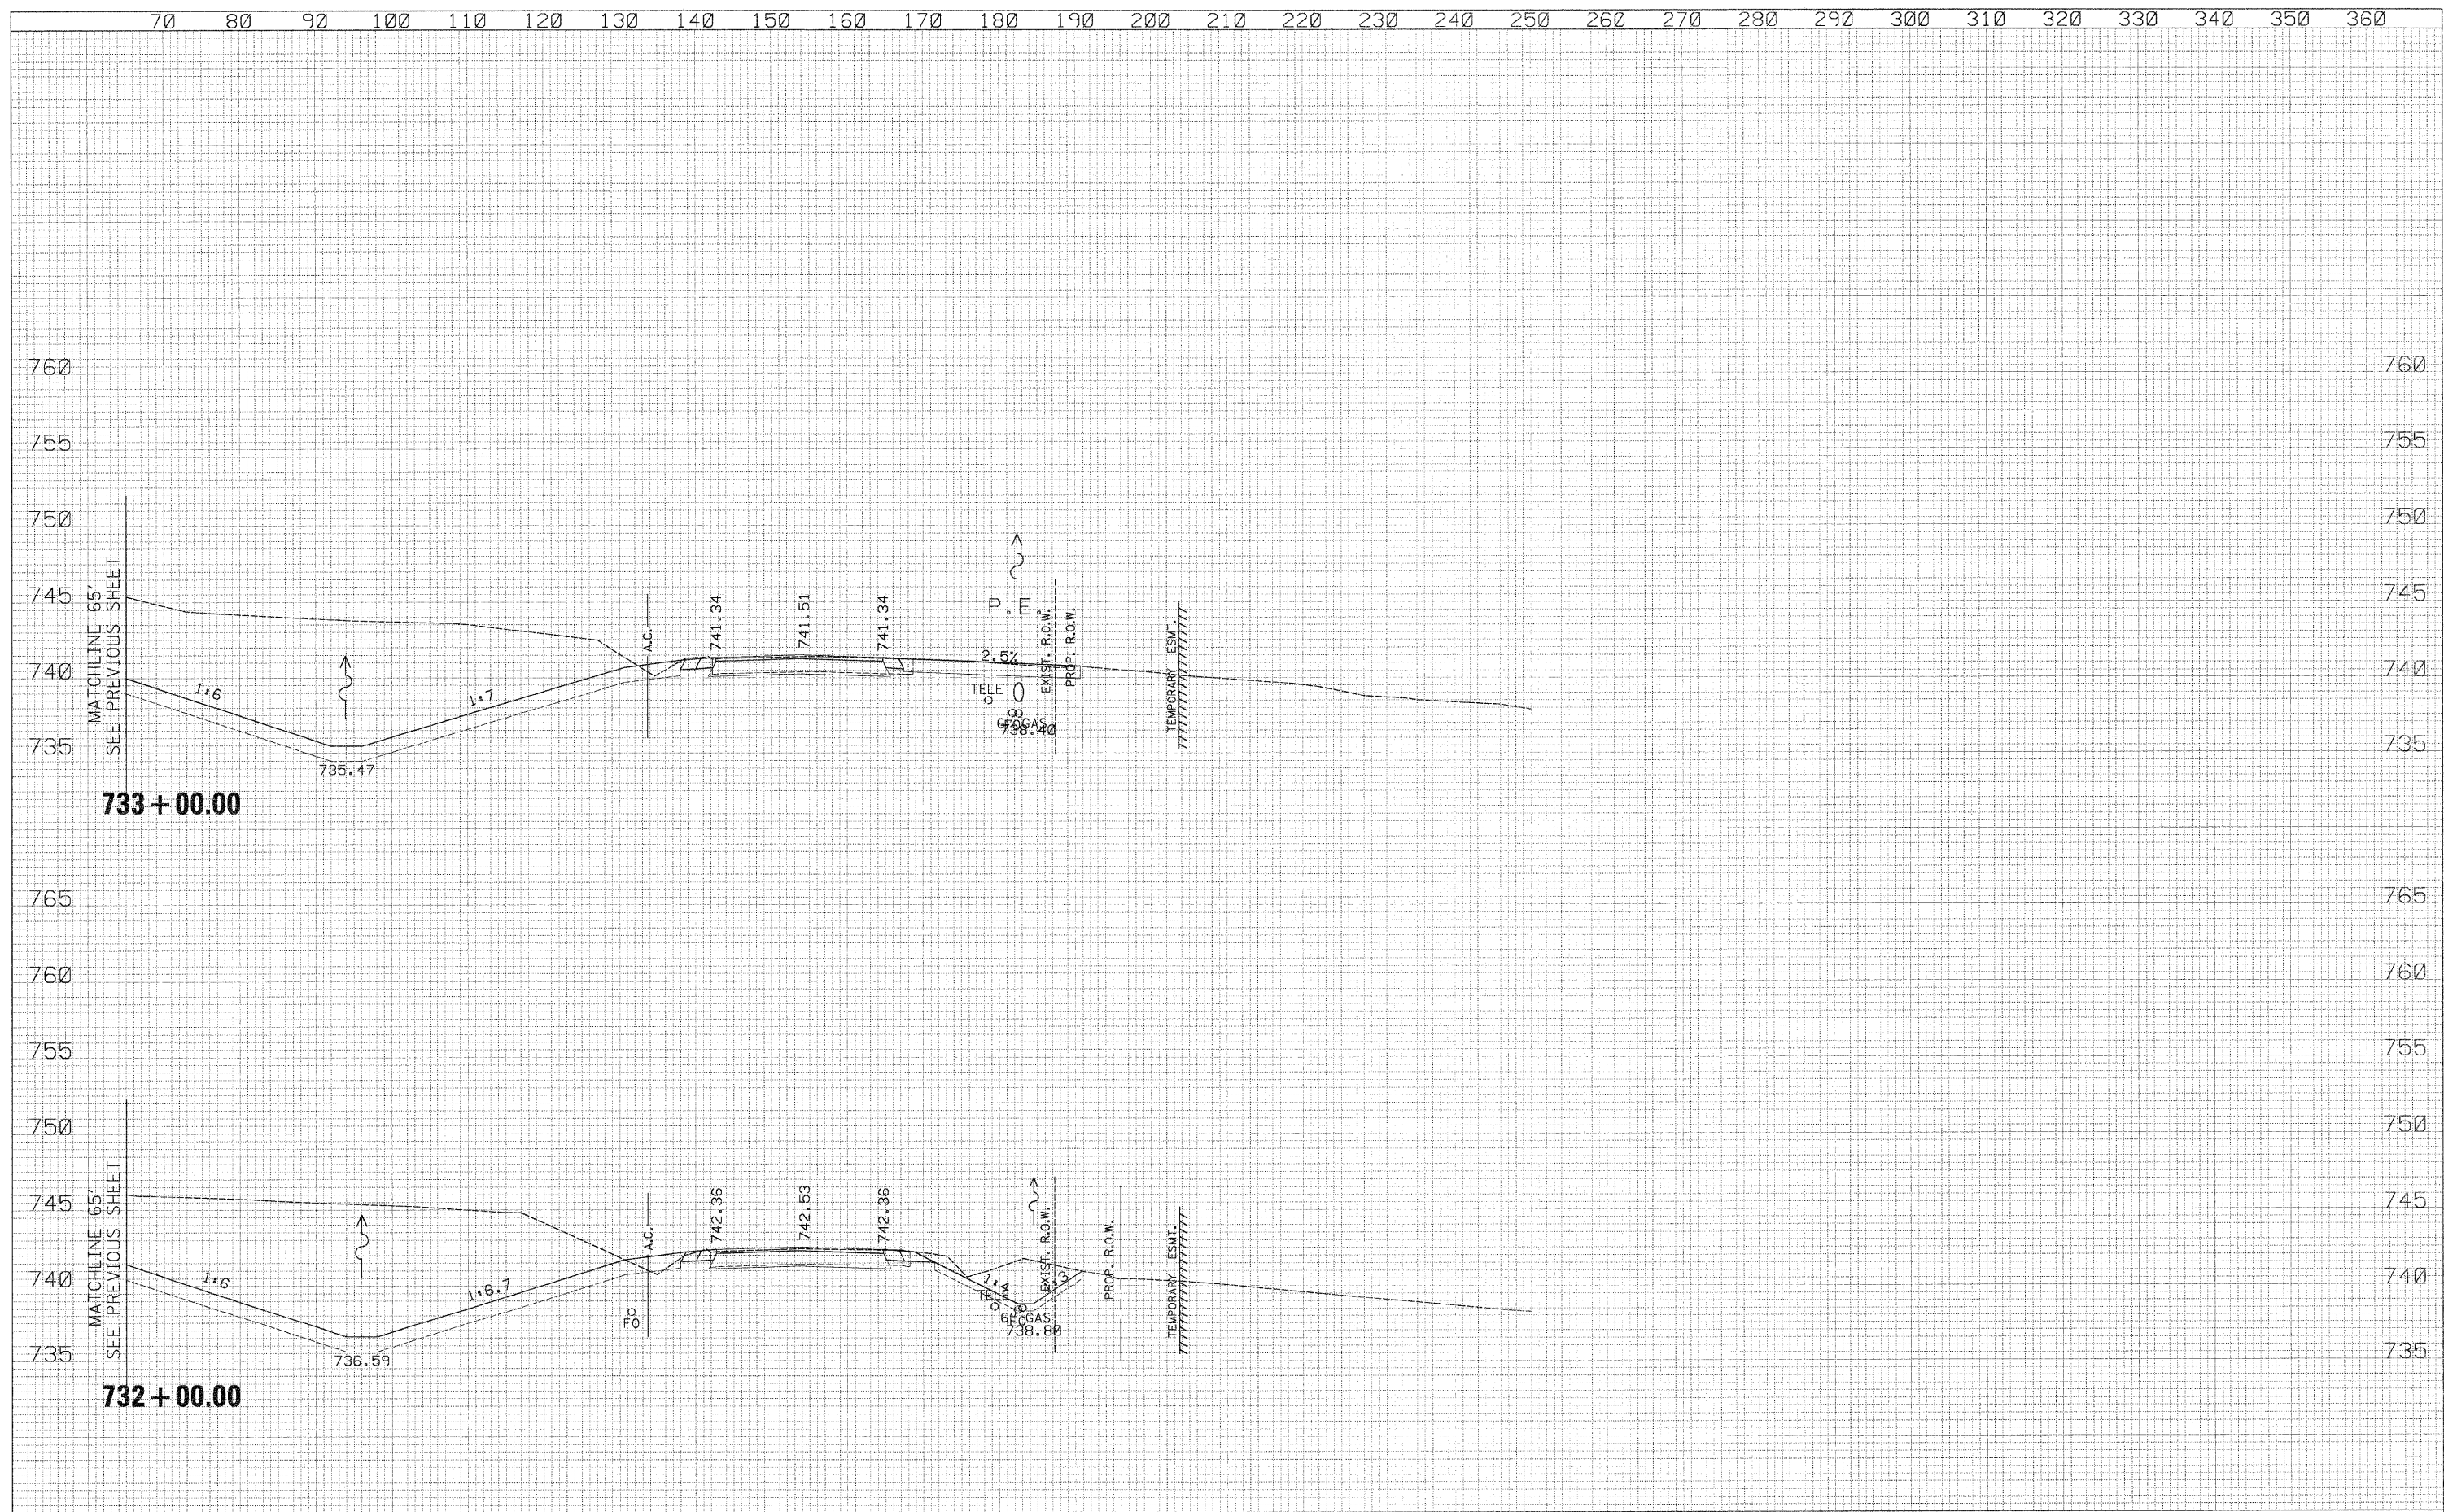

70	80	90	100	110	120	130	140	150	160	170	180	190	200	210	220	230	240	250	260	270	280	290	300	310	320	330	340	350	360												
USER NAME - chumpard DESIGNED - RDT DRAWN - RDT CHECKED - CC DATE - 01-14-11												REVISED REVISED REVISED REVISED						STATE OF ILLINOIS DEPARTMENT OF TRANSPORTATION										ILLINOIS ROUTE 2 CROSS SECTIONS				F.A.P. RTE. 734		SECTION 77-2-2 & 77-2B-1		COUNTY WINNEBAGO		TOTAL SHEETS 530 SHEET NO. 357		CONTRACT NO. 64813	
PLOT SCALE - 10.0000' / IN. PLOT DATE - 4/7/2011												SCALE: 1" = 10'										SHEET NO. 357 OF 530 SHEETS STA. 732+00.00 TO STA. 733+00.00										ILLINOIS FED. AID PROJECT									

\\projects\1251\segment\1\sheet\civil\reaction\1264813\cross\12.dgn