


DATE	
BY	
REVISIONS	
SURVEY	
PLOTTED	
TEMPLATE	
AREAS	
CHECKED	
NO.	

DATE	
BY	
REVISIONS	
SURVEY	
PLOTTED	
TEMPLATE	
AREAS	
CHECKED	
NO.	

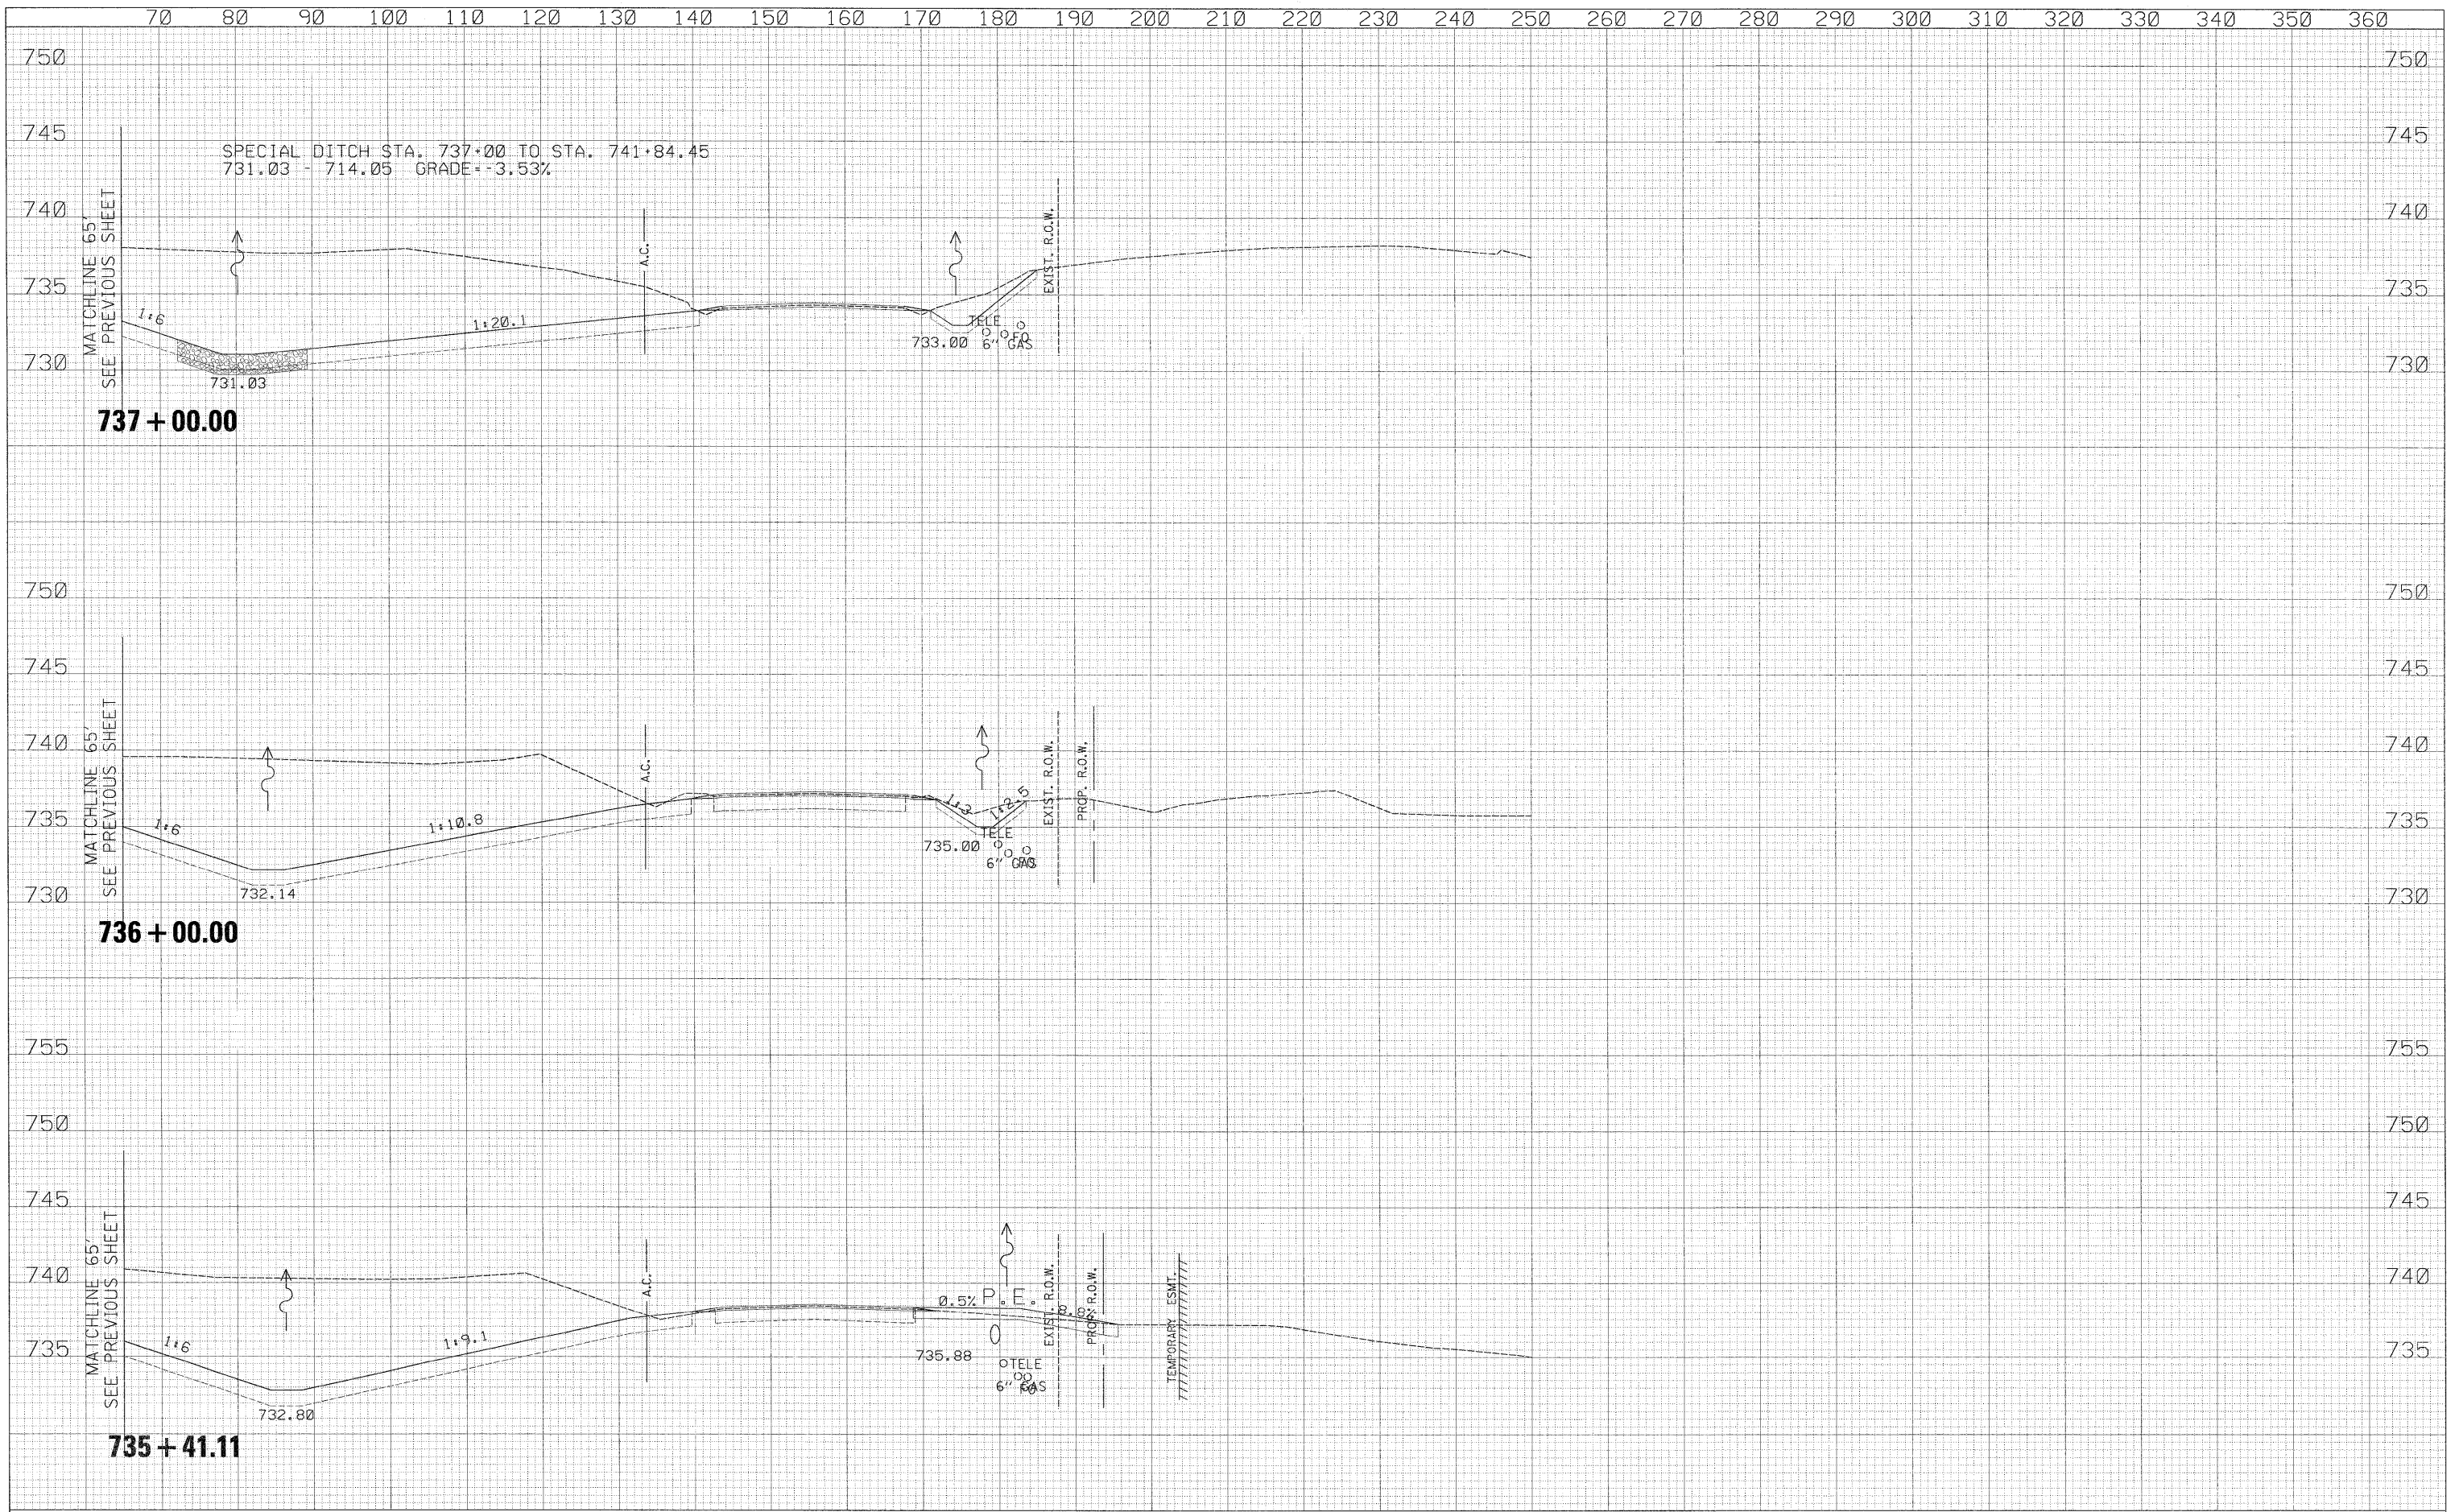

USER NAME = zulkowd
 PLOT SCALE = 10,000' / IN.
 PLOT DATE = 2/2/2011

DESIGNED - RDT
 DRAWN - RDT
 CHECKED - GC
 DATE - 01-14-11

REVISED -
 REVISED -
 REVISED -
 REVISED -

**STATE OF ILLINOIS
 DEPARTMENT OF TRANSPORTATION**

**ILLINOIS ROUTE 2
 CROSS SECTIONS**

SCALE: 1" = 100' SHEET NO. 361 OF 530 SHEETS STA. 735+41.11 TO STA. 737+00.00

F.A.P. RTE.	SECTION	COUNTY	TOTAL SHEETS	SHEET NO.
734	77-2-2 & 77-2B-1	WINNEBAGO	530	361
				CONTRACT NO. 64813

ILLINOIS FED. AID PROJECT

\\projects\11254\segment 1\sheet\c:\v\section\0264813\sh-t\ssht-1L2.dgn