


70 80 90 100 110 120 130 140 150 160 170 180 190 200 210 220 230 240 250 260 270 280 290 300 310 320 330 340 350 360

DATE	
BY	
FINAL SURVEY	
SURVEYED	
PLOTTED	
NOTE BOOK	
AREAS CHECKED	
NO.	

DATE	
BY	
ORIGINAL SURVEY	
SURVEYED	
PLOTTED	
NOTE BOOK	
AREAS CHECKED	
NO.	

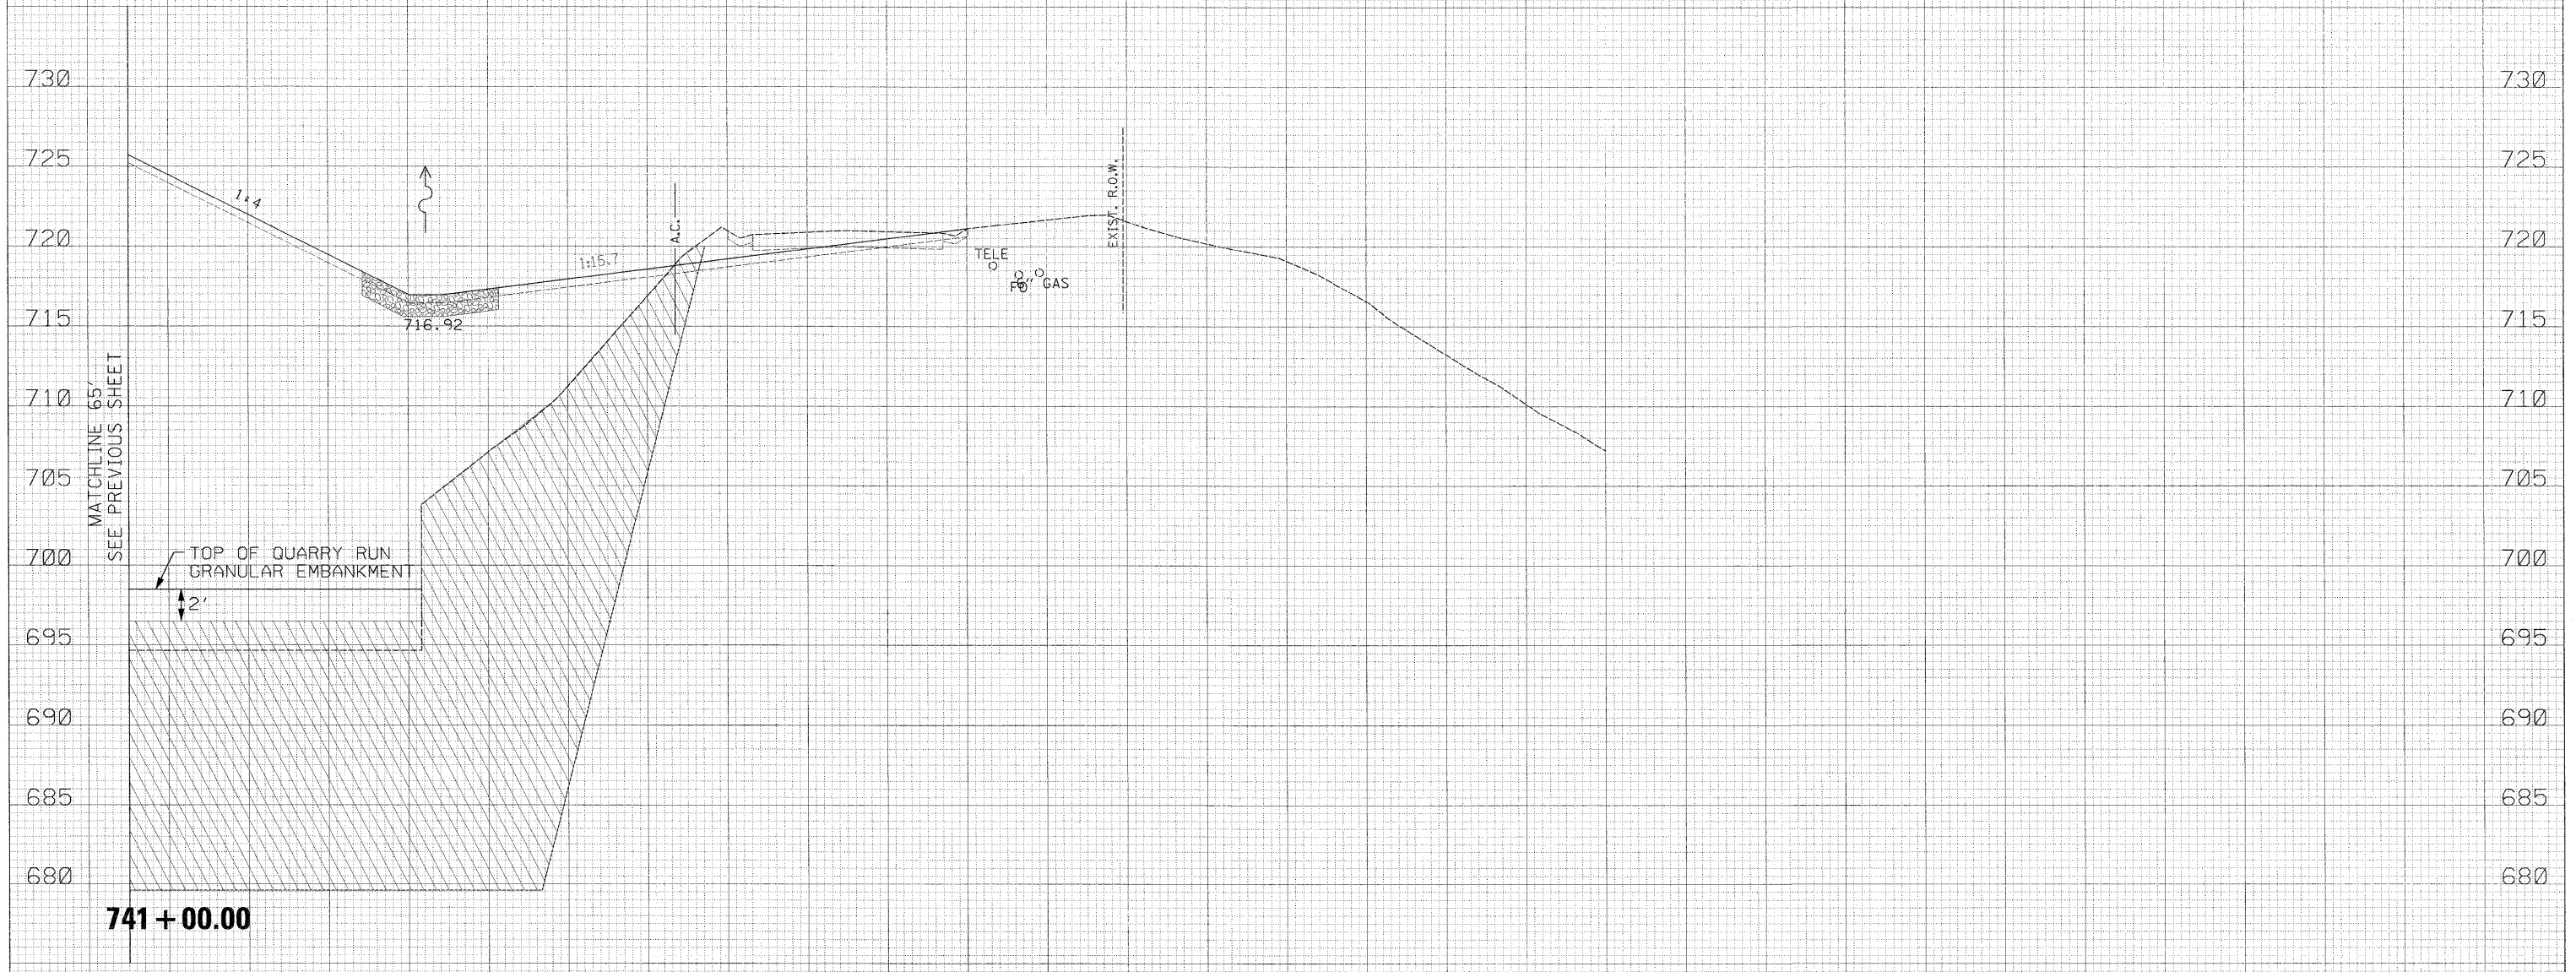

70 80 90 100 110 120 130 140 150 160 170 180 190 200 210 220 230 240 250 260 270 280 290 300 310 320 330 340 350 360

USER NAME = zulkowsd	DESIGNED - RDT	REVISED -
PLLOT SCALE = 10,0000' / IN.	DRAWN - RDT	REVISED -
PLLOT DATE = 2/2/2011	CHECKED - GC	REVISED -
	DATE - 01-14-11	REVISED -

**STATE OF ILLINOIS  
DEPARTMENT OF TRANSPORTATION**

ILLINOIS ROUTE 2  
CROSS SECTIONS

SCALE: H:V = 1:10 SHEET NO. 367 OF 530 SHEETS STA. 741+00.00 TO STA. 741+00.00

F.A.P. RTE. 734	SECTION 77-2-2 & 77-2B-1	COUNTY WINNEBAGO	TOTAL SHEETS 530	SHEET NO. 367
			CONTRACT NO. 64813	
ILLINOIS FED. AID PROJECT				

it\projects\11254\segment 1\sheet\civil\section\0264813-sht-xsht-IL2.dgn