


DATE	
BY	
FINAL SURVEY	
PLOTTED	
NOTE BOOK	
NO.	

DATE	
BY	
ORIGINAL SURVEY	
PLOTTED	
NOTE BOOK	
NO.	

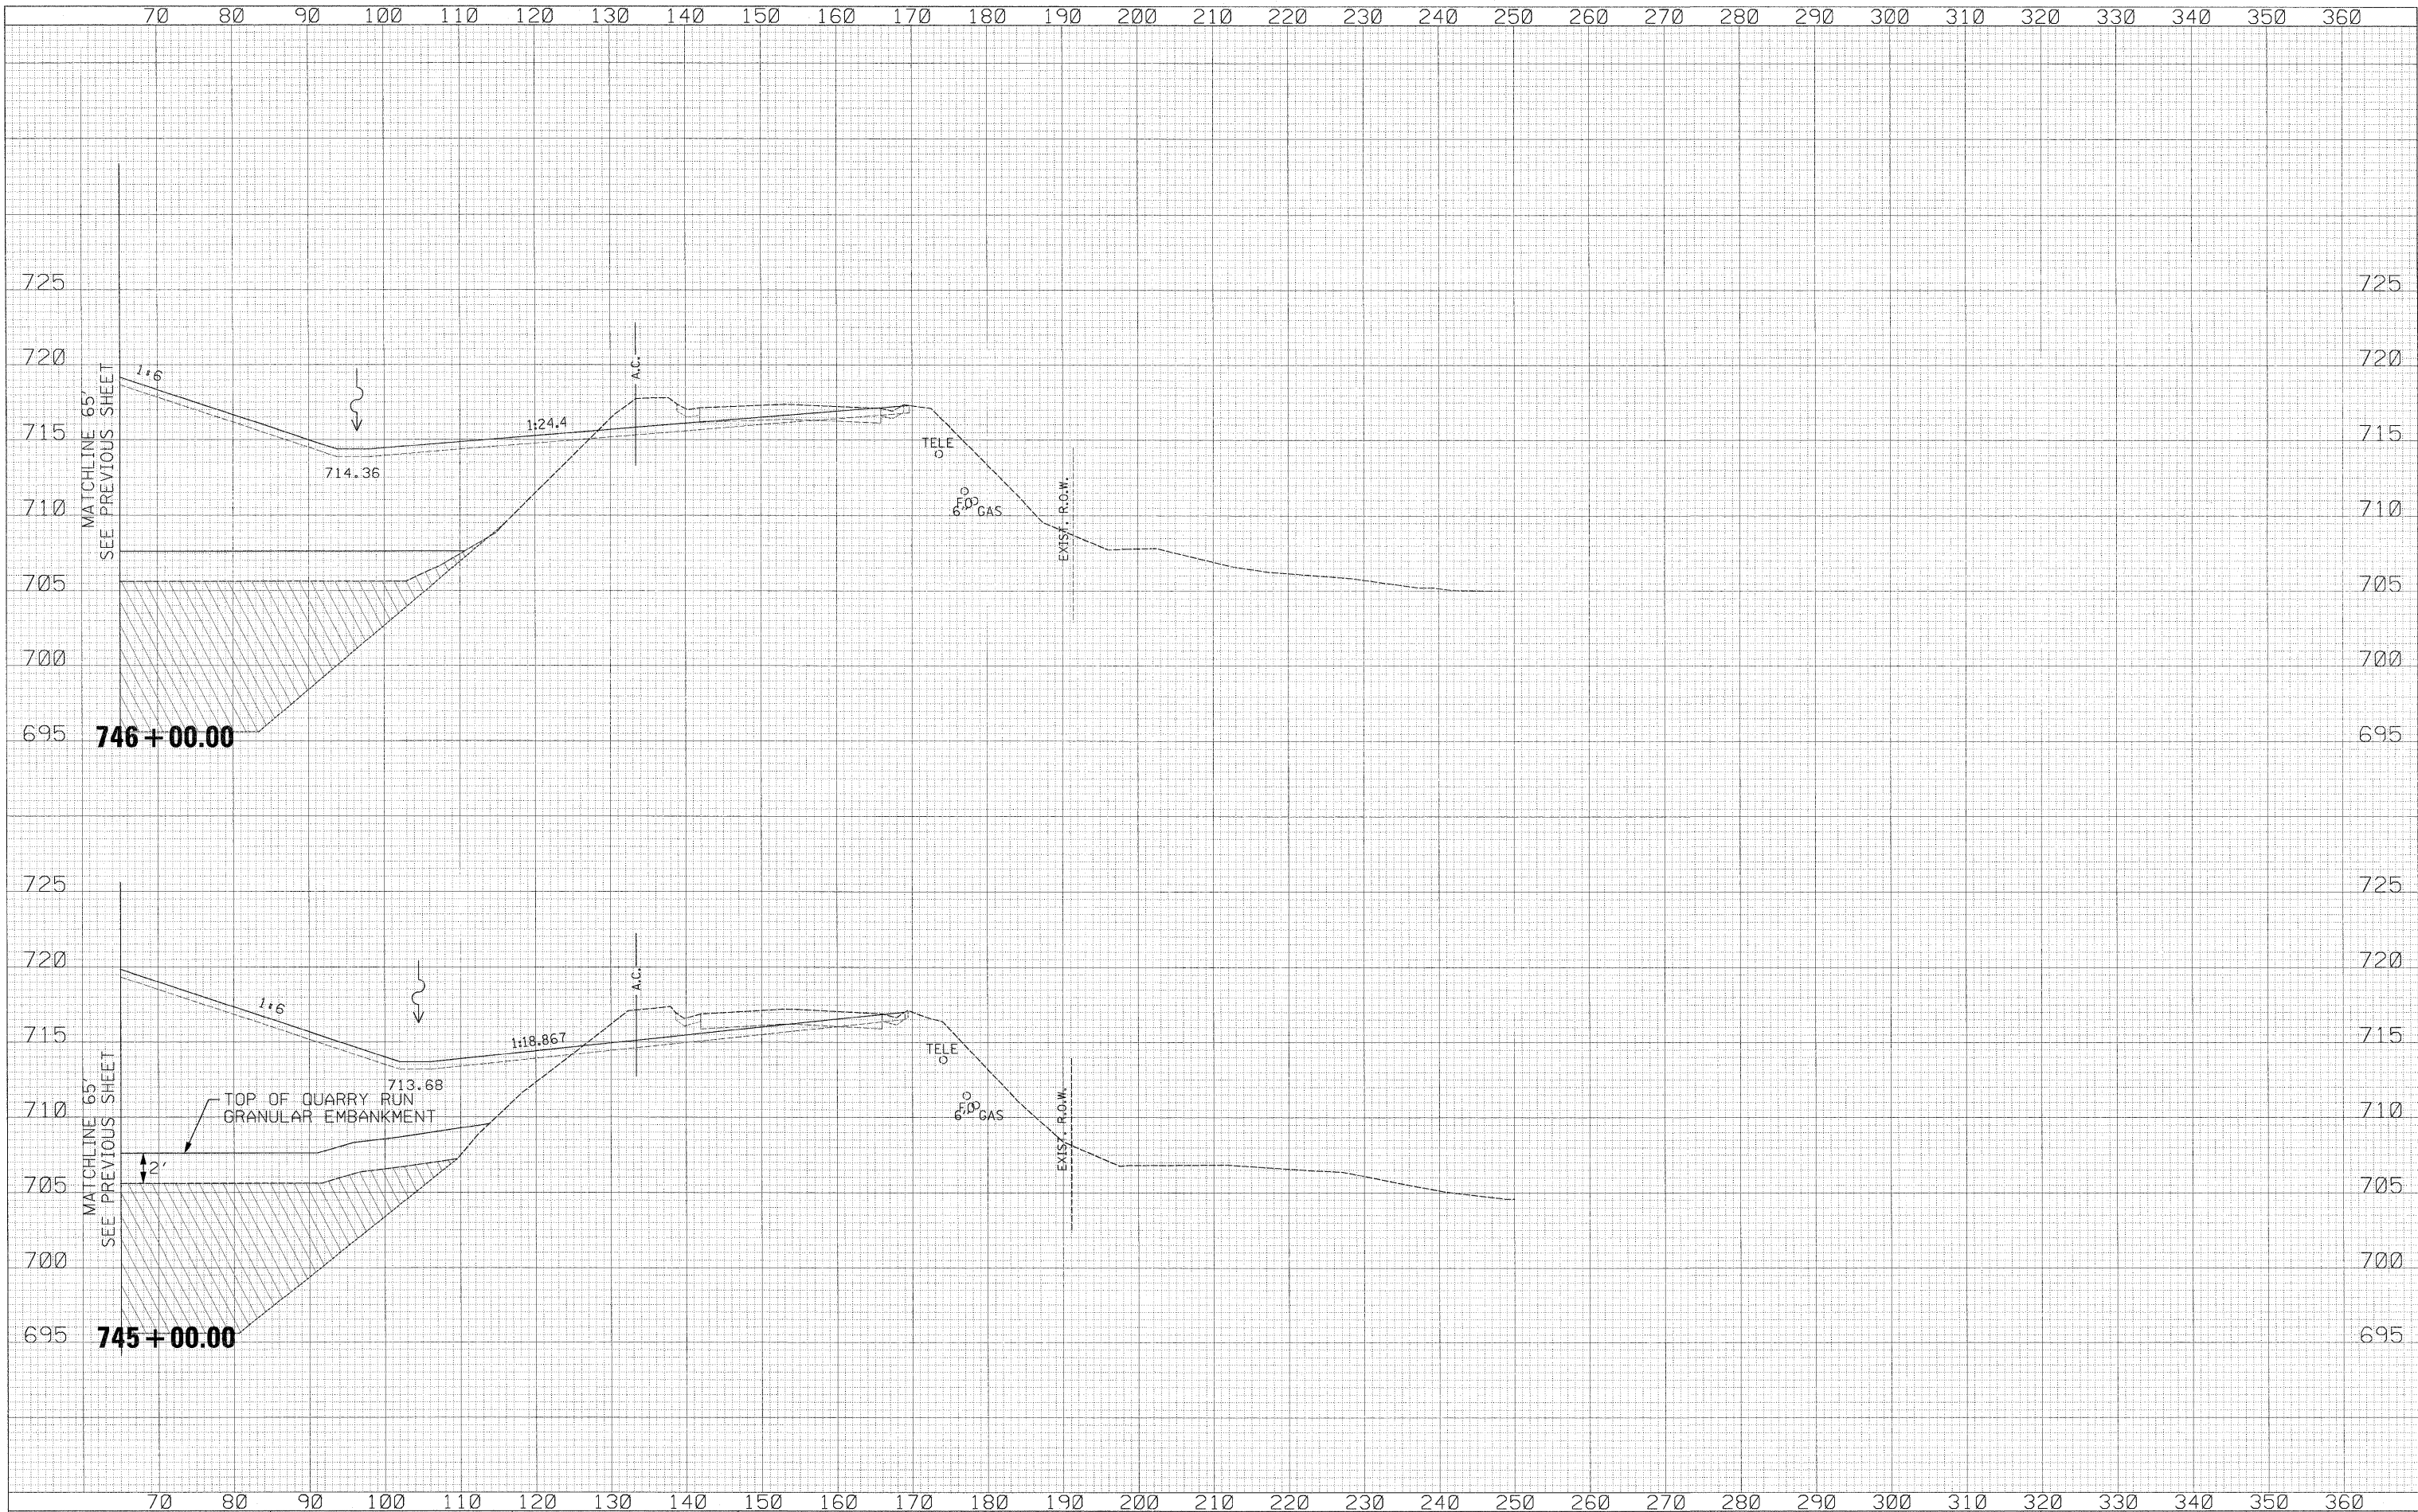

USER NAME = zulkowsd	DESIGNED - RDT	REVISED -
PLLOT SCALE = 10.0000' / IN.	DRAWN - RDT	REVISED -
PLLOT DATE = 2/2/2011	CHECKED - GC	REVISED -
	DATE - 01-14-11	REVISED -

STATE OF ILLINOIS  
DEPARTMENT OF TRANSPORTATION

ILLINOIS ROUTE 2  
CROSS SECTIONS

SCALE: H: 1" = 10' V: 1" = 10' SHEET NO. 373 OF 530 SHEETS STA. 745+00.00 TO STA. 746+00.00

F.A.P. RTE.	SECTION	COUNTY	TOTAL SHEETS	SHEET NO.
734	77-2-2 & 77-2B-1	WINNEBAGO	530	373
				CONTRACT NO. 64813

3:\projects\11254\segment 1\sheet\civil\section\0264813-sht-xsht-IL2.dgn