


DATE	
BY	
SURVEYED	
PLANNED	
NOTE BOOK	
AREAS CHECKED	
NO.	

DATE	
BY	
SURVEYED	
PLANNED	
NOTE BOOK	
AREAS CHECKED	
NO.	

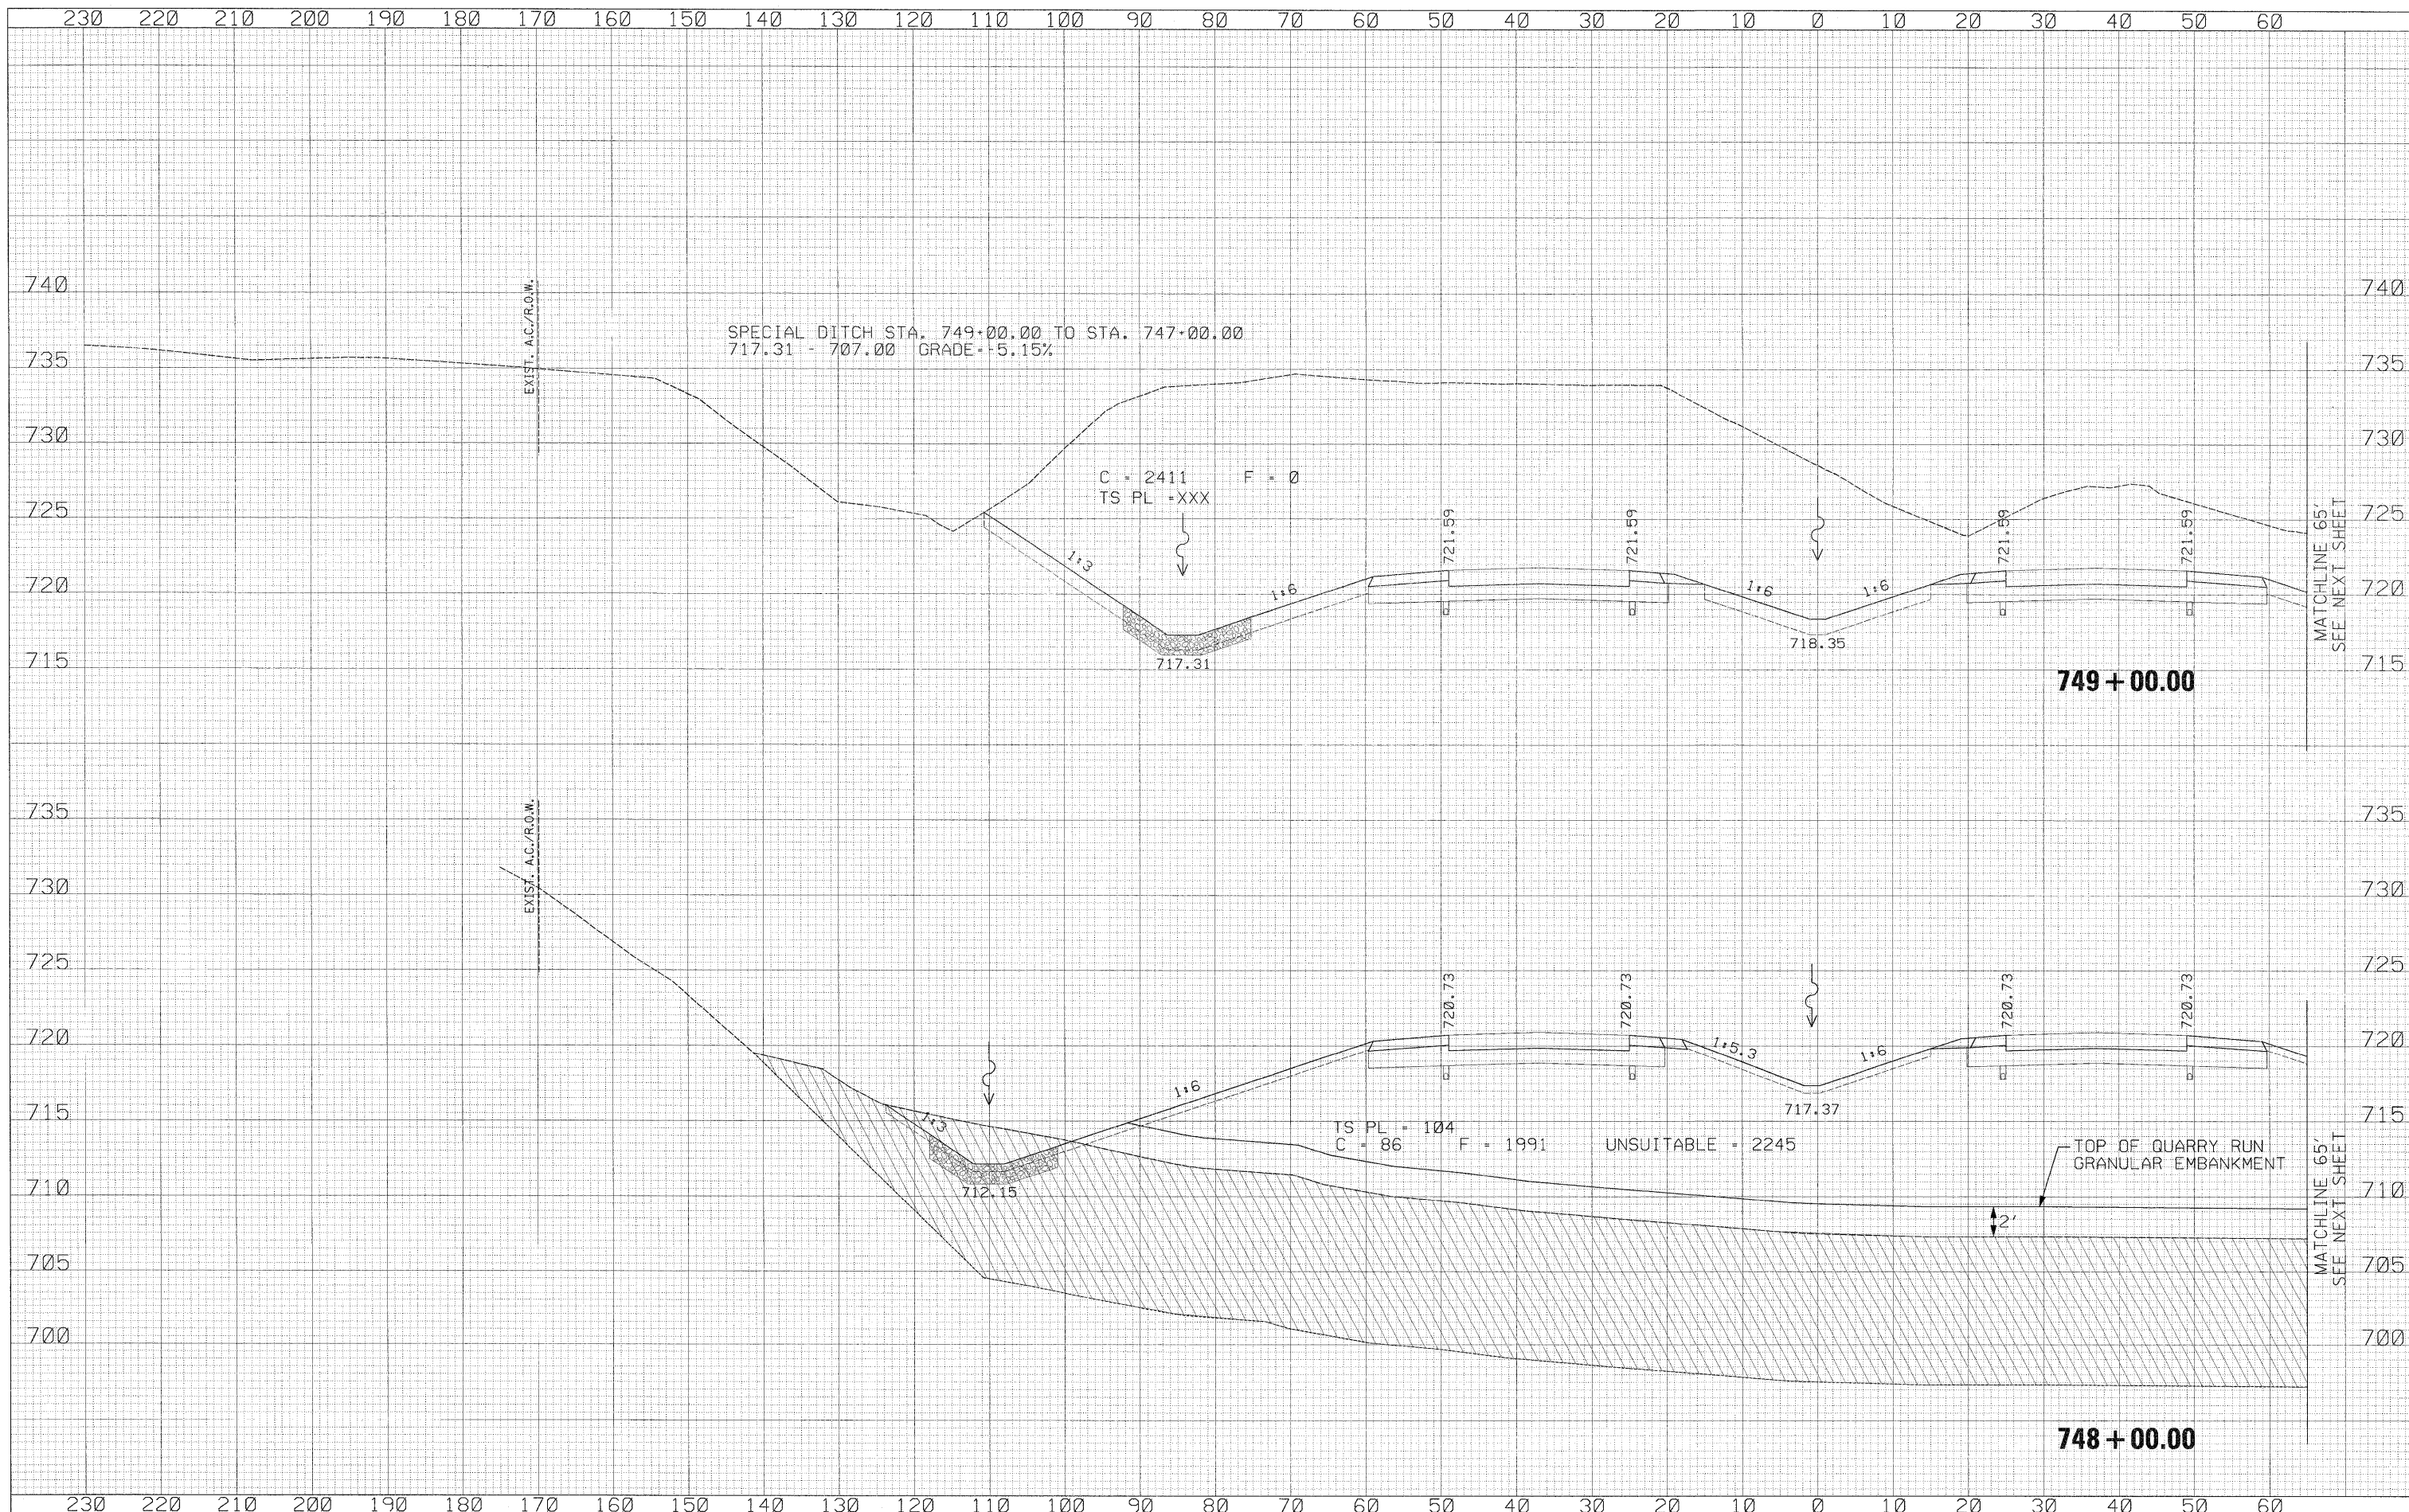

USER NAME = zulkowsd	DESIGNED - RDT	REVISED -	STATE OF ILLINOIS DEPARTMENT OF TRANSPORTATION	ILLINOIS ROUTE 2 CROSS SECTIONS		F.A.P. RTE. 734	SECTION 77-2-2 & 77-2B-1	COUNTY WINNEBAGO	TOTAL SHEETS 530	SHEET NO. 376
PLOT SCALE = 10.0000' / IN.	DRAWN - RDT	REVISED -		SCALE: 1" = 10'	SHEET NO. 376 OF 530 SHEETS	STA. 748+00.00 TO STA. 749+00.00	CONTRACT NO. 64813		ILLINOIS FED. AID PROJECT	
PLOT DATE = 2/2/2011	CHECKED - GC	REVISED -								
	DATE - 01-14-11	REVISED -								

\\projects\11254\segment_1\sheet\civil\section\0264813-shr-kshg-112.dgn