


DATE	
BY	
FINAL SURVEY	
NOTE BOOK	
AREAS CHECKED	

DATE	
BY	
ORIGINAL SURVEY	
NOTE BOOK	
AREAS CHECKED	

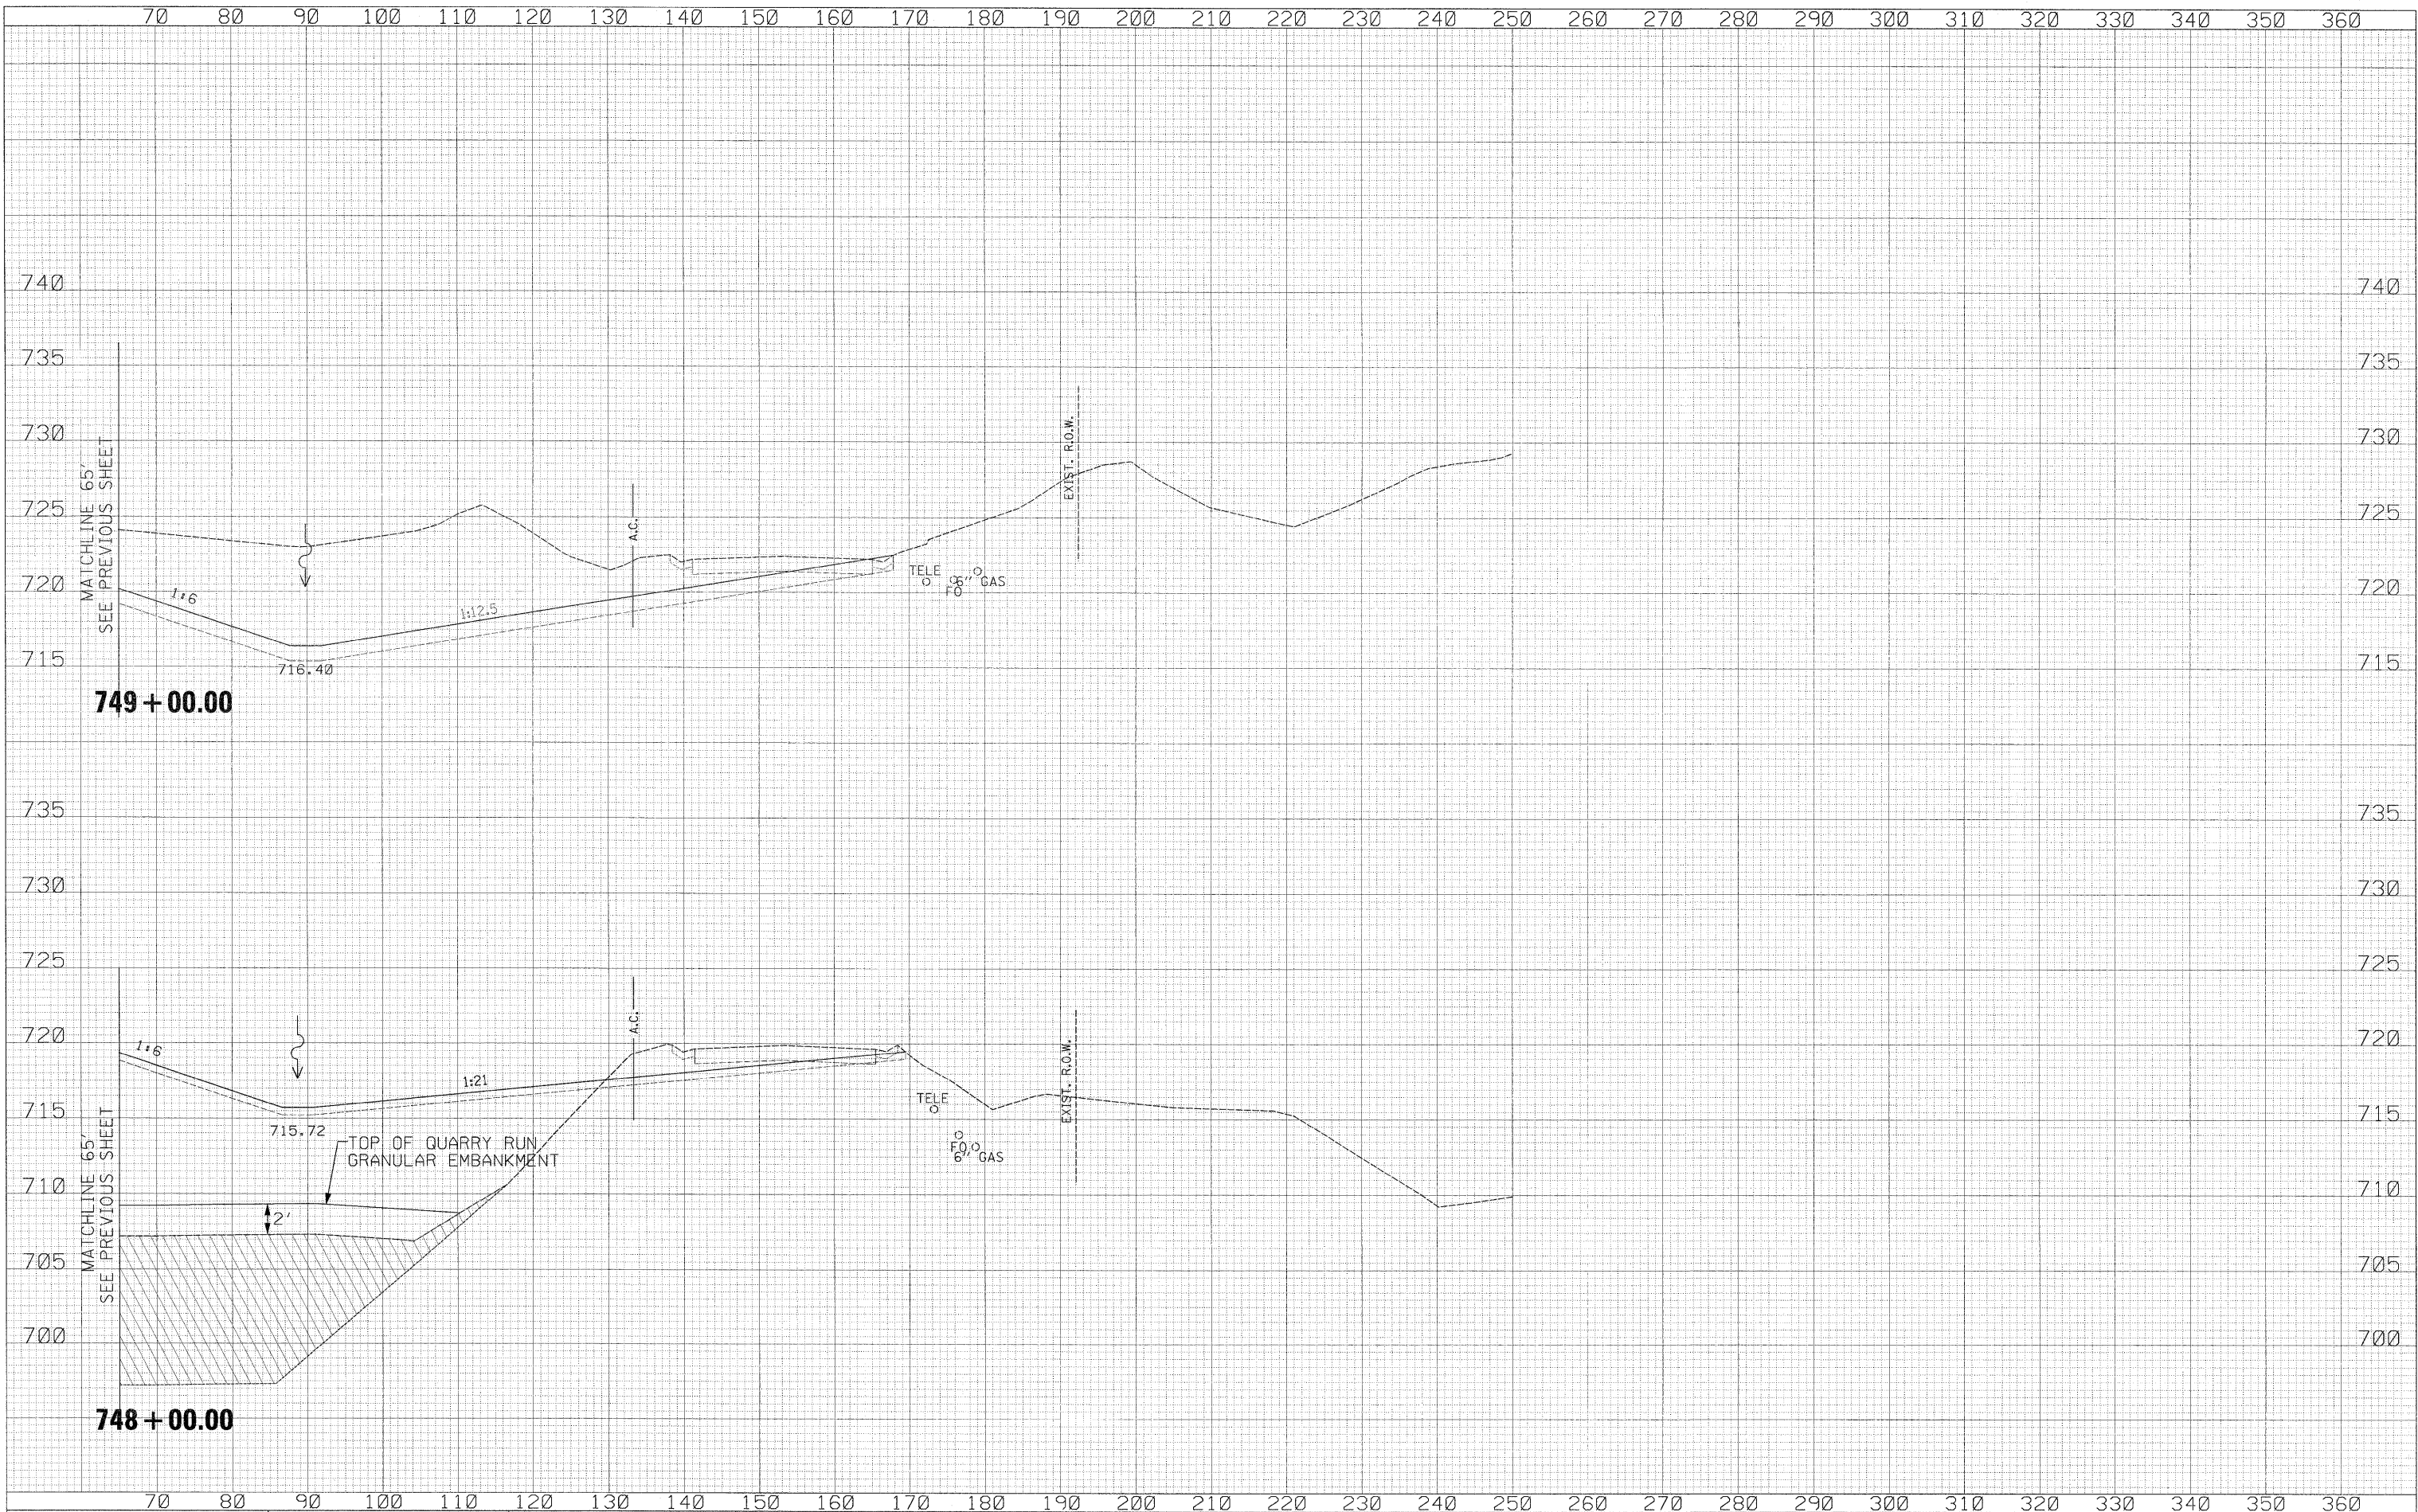

USER NAME = zulkowid	DESIGNED - RDT	REVISED -	STATE OF ILLINOIS DEPARTMENT OF TRANSPORTATION	ILLINOIS ROUTE 2 CROSS SECTIONS	F.A.P. RTE. 734	SECTION 77-2-2 & 77-2B-1	COUNTY WINNEBAGO	TOTAL SHEETS 530	SHEET NO. 377	
PLOT SCALE = 10.0000' / IN.	DRAWN - RDT	REVISED -			SCALE: 1" = 10'	SHEET NO. 377 OF 530 SHEETS	STA. 748+00.00 TO STA. 749+00.00	CONTRACT NO. 64813		
PLOT DATE = 2/2/2011	CHECKED - GC	REVISED -			ILLINOIS FED. AID PROJECT					
DATE - 01-14-11	DATE - 01-14-11	REVISED -								

I:\projects\11254\segment 1\sheet\civil\section\0264813-sht xssht IL2.dgn