



70 80 90 100 110 120 130 140 150 160 170 180 190 200 210 220 230 240 250 260 270 280 290 300 310 320 330 340 350 360

| | |
|---------------|---------------|
| DATE | |
| BY | |
| FINAL SURVEY | SURVEYED |
| NOTE BOOK | PLOTTED |
| AREAS CHECKED | TEMPLATE |
| | AREAS CHECKED |

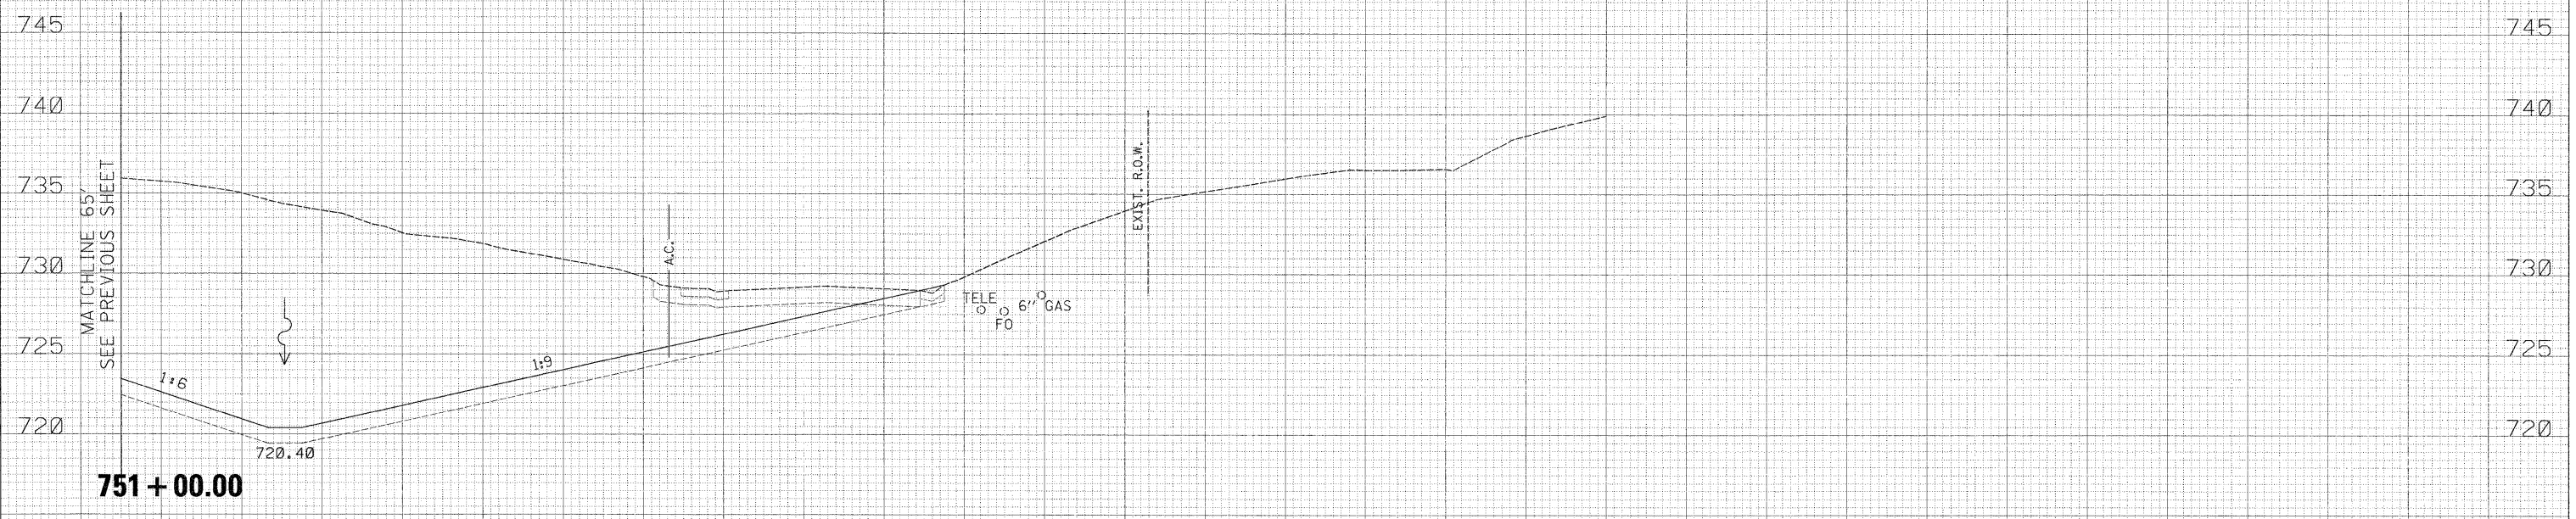

| | |
|-----------------|---------------|
| DATE | |
| BY | |
| ORIGINAL SURVEY | SURVEYED |
| NOTE BOOK | PLOTTED |
| AREAS CHECKED | TEMPLATE |
| | AREAS CHECKED |

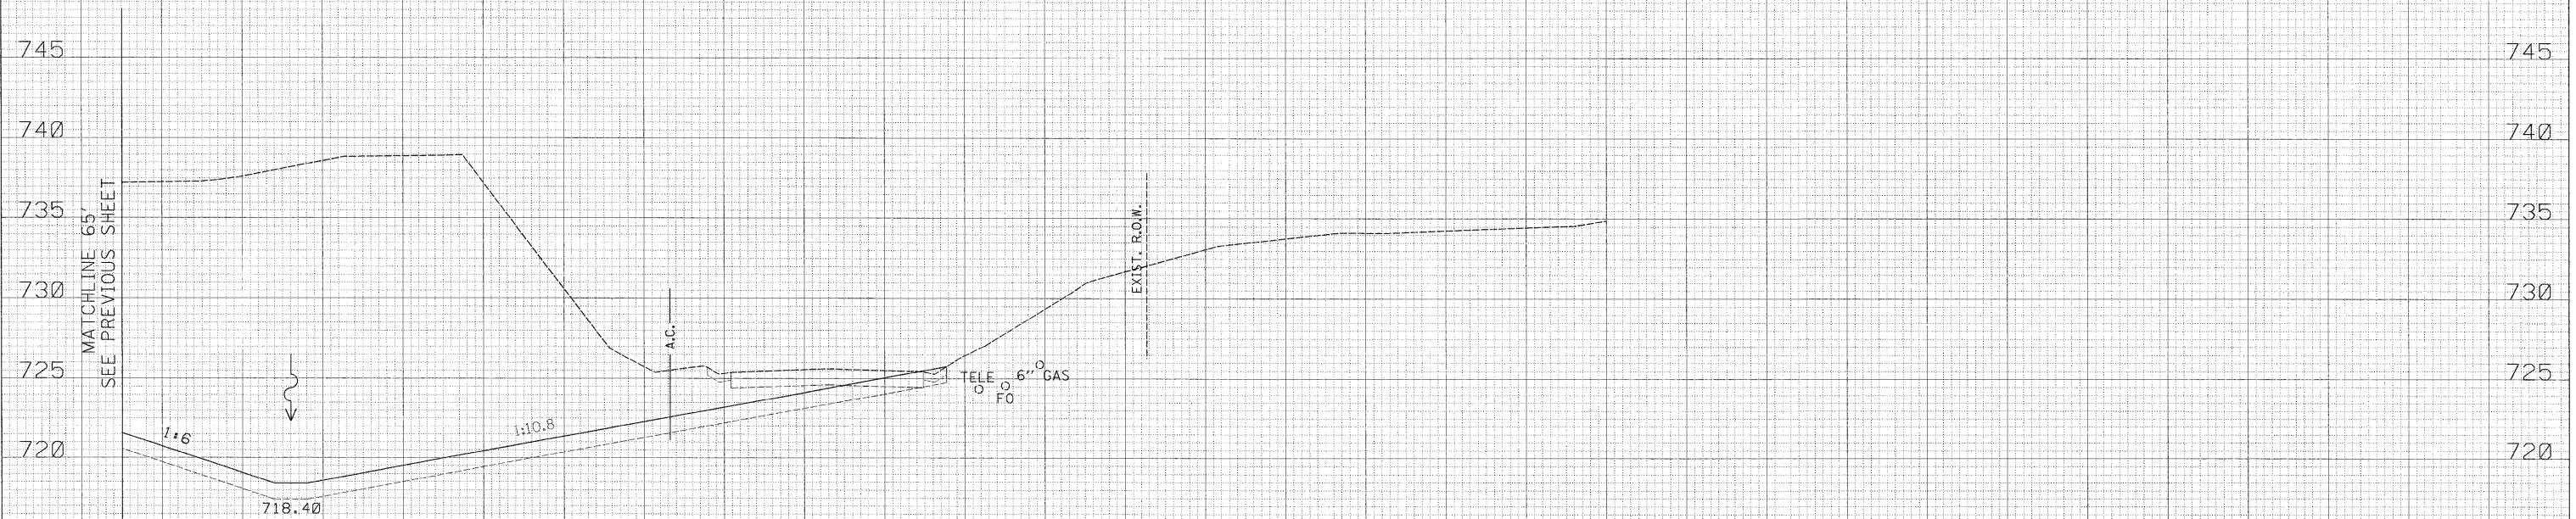

| | | |
|-----------------------------|-----------------|-----------|
| USER NAME = zulkowsd | DESIGNED - RDT | REVISED - |
| | DRAWN - RDT | REVISED - |
| PLOT SCALE = 10,0000' / IN. | CHECKED - GC | REVISED - |
| PLOT DATE = 2/2/2011 | DATE - 01-14-11 | REVISED - |

**STATE OF ILLINOIS
DEPARTMENT OF TRANSPORTATION**

ILLINOIS ROUTE 2
CROSS SECTIONS

SCALE: 1" = 100' SHEET NO. 379 OF 530 SHEETS STA. 750+00.00 TO STA. 751+00.00

| F.A.P. RTE. | SECTION | COUNTY | TOTAL SHEETS | SHEET NO. |
|--------------------|------------------|-----------|--------------|-----------|
| 734 | 77-2-2 & 77-2B-1 | WINNEBAGO | 530 | 379 |
| CONTRACT NO. 64813 | | | | |

ILLINOIS FED. AID PROJECT

\\projects\11254\segment 1\sheet\cv\section\0284013-shr-xsh-1L2.dgn