


FINAL SURVEY	SURVEYED	DATE
NO. _____	BY _____	_____
NOTE BOOK	PLOTTED	
NO. _____	DATE	
AREAS CHECKED		

ORIGINAL SURVEY	SURVEYED	DATE
NO. _____	BY _____	_____
NOTE BOOK	PLOTTED	
NO. _____	DATE	
AREAS CHECKED		

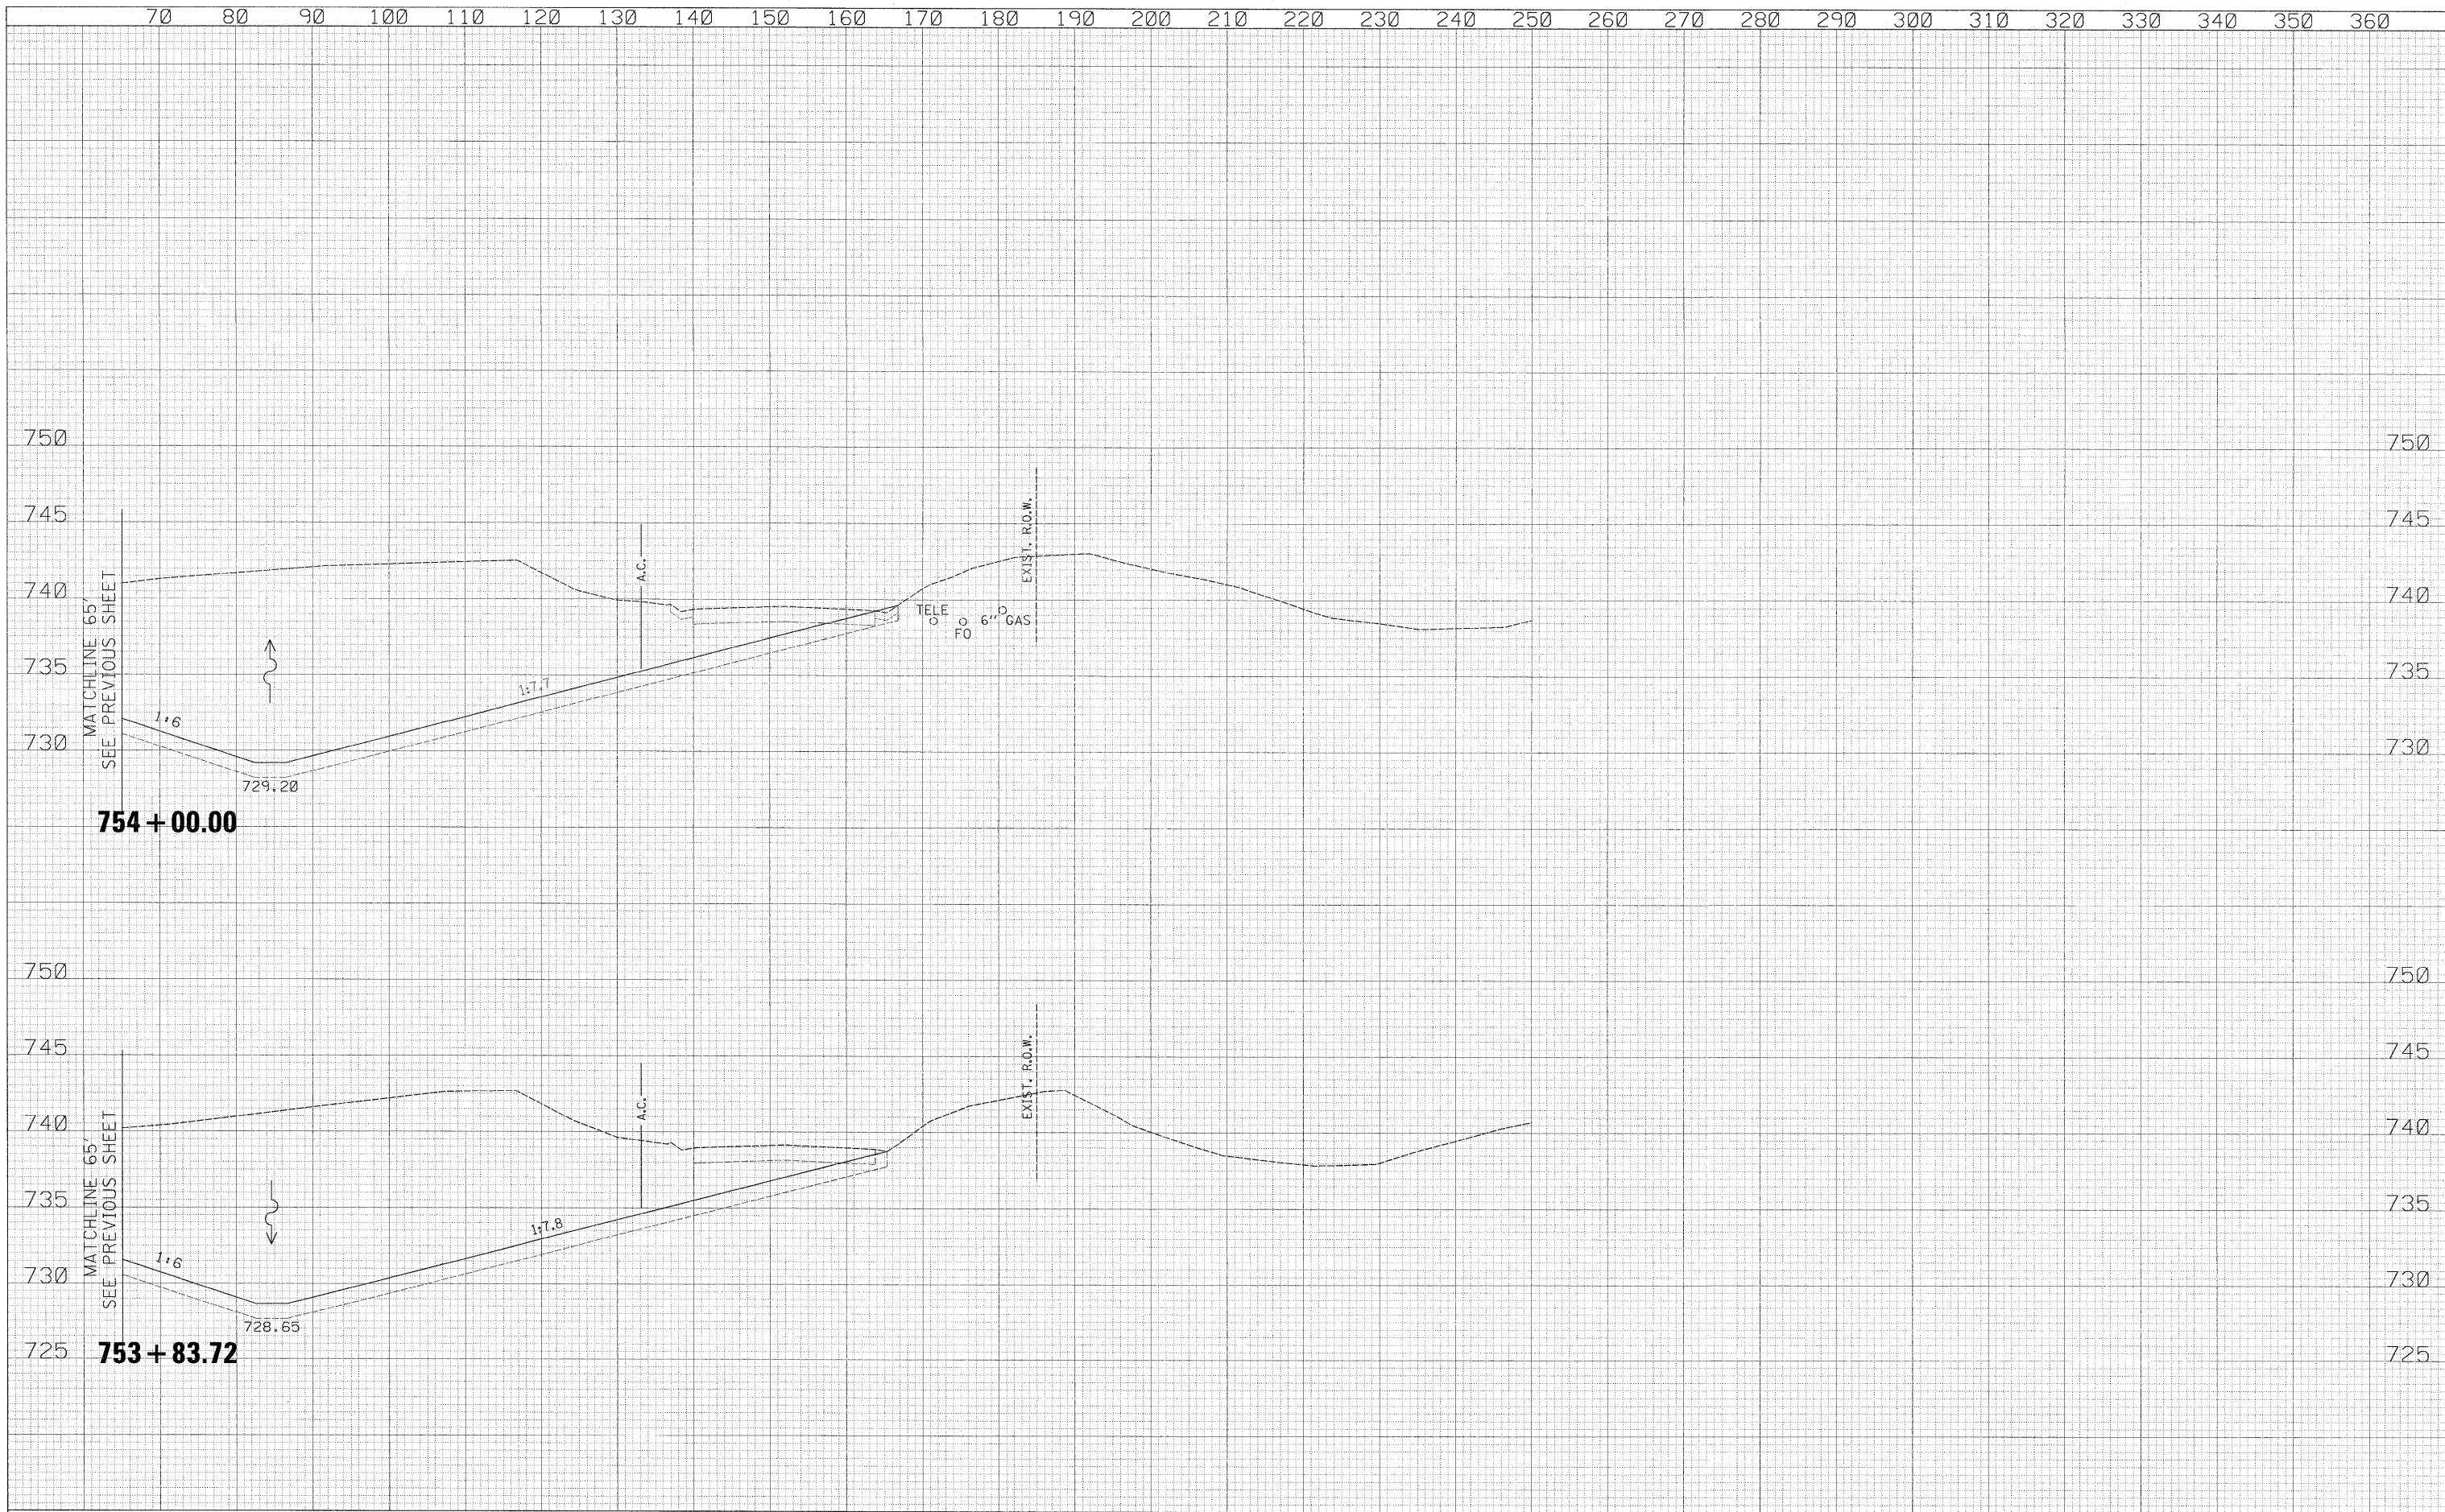

70	80	90	100	110	120	130	140	150	160	170	180	190	200	210	220	230	240	250	260	270	280	290	300	310	320	330	340	350	360																														
USER NAME = zulkowsd DESIGNED - RDT DRAWN - RDT CHECKED - GC DATE - 01-14-11												REVISIONS REVISED - REVISED - REVISED - REVISED -												STATE OF ILLINOIS DEPARTMENT OF TRANSPORTATION												ILLINOIS ROUTE 2 CROSS SECTIONS												F.A.P. RTE. 734 SECTION 77-2-2 & 77-2B-1 COUNTY WINNEBAGO TOTAL SHEETS 530 SHEET NO. 383 CONTRACT NO. 64813											
SCALE: 1" = 10'												SHEET NO. 383 OF 530 SHEETS												STA. 753+83.72 TO STA. 754+00.00												ILLINOIS FED. AID PROJECT																							

\\projects\11254\segment 1\sheet\civil\section\0264813-sh\cross\ll2.dgn