


DATE	
BY	
SURVEYED	
PLOTTED	
NOTE BOOK	
AREAS	
CHECKED	

DATE	
BY	
ORIGINAL SURVEY	
PLOTTED	
NOTE BOOK	
AREAS	
CHECKED	

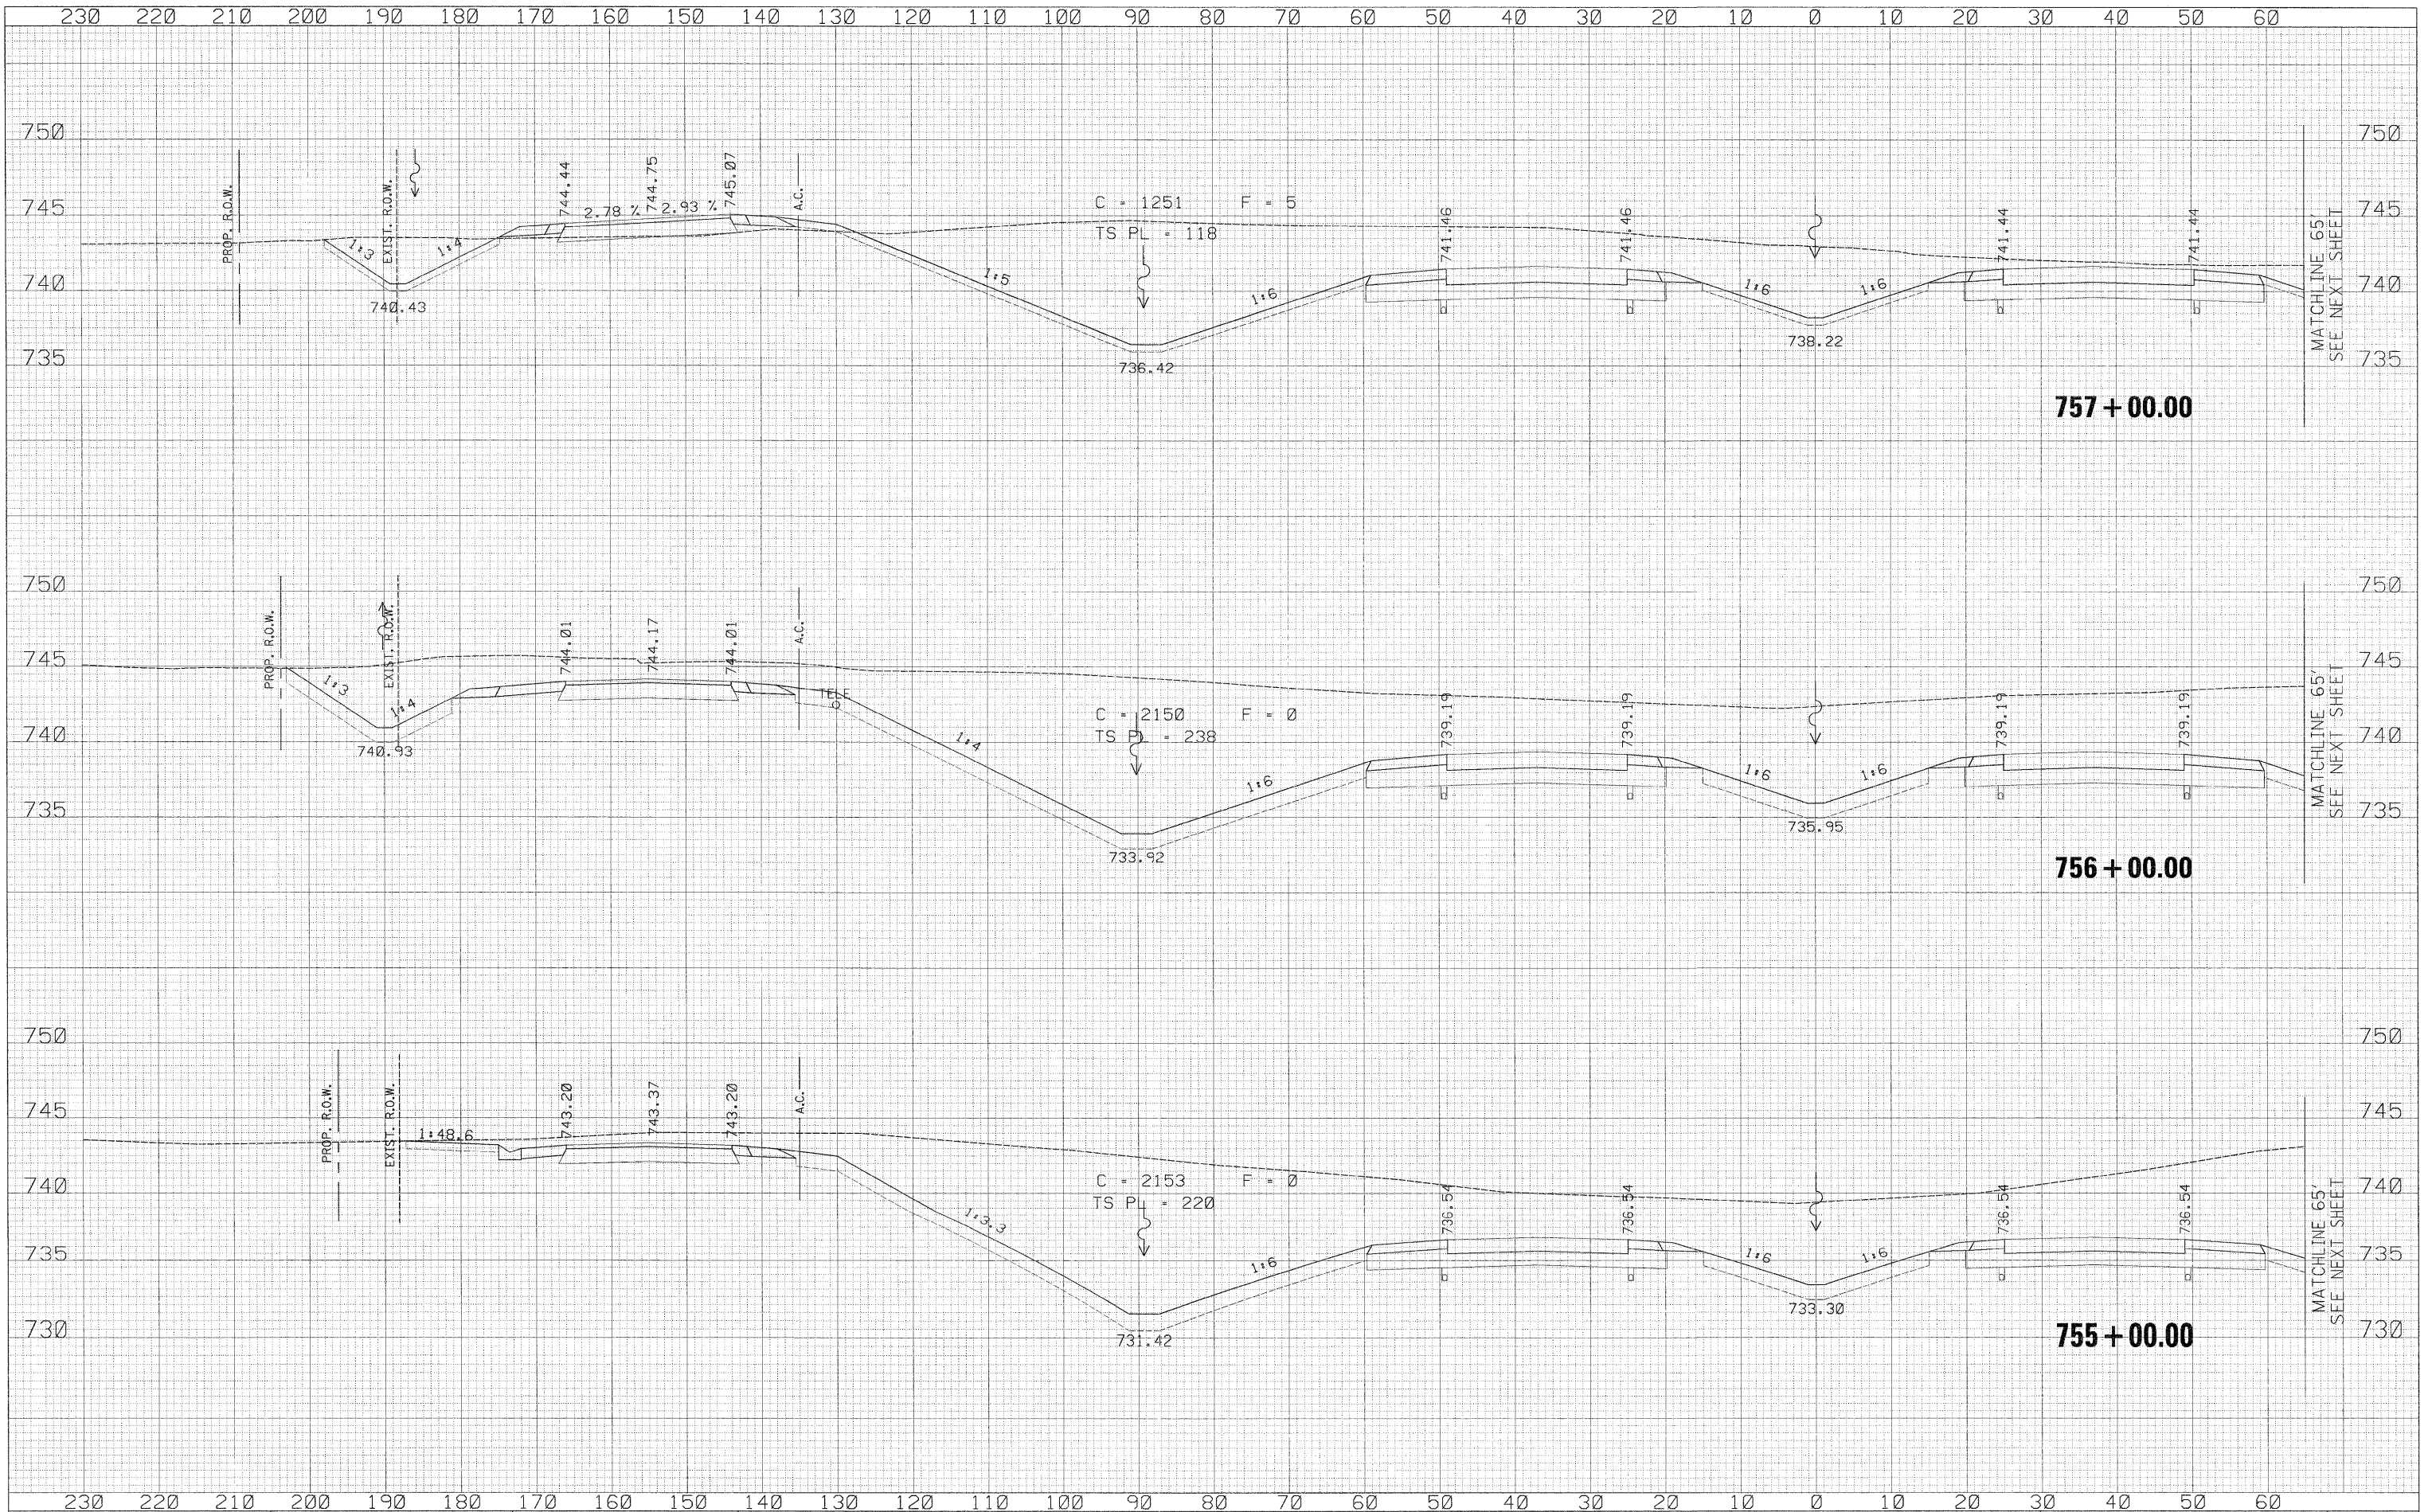

USER NAME = zulkowad	DESIGNED - RDT	REVISED -
PLOT SCALE = 10.0000 "/td> <td>DRAWN - RDT</td> <td>REVISED -</td>	DRAWN - RDT	REVISED -
PLOT DATE = 2/2/2011	CHECKED - GC	REVISED -
	DATE - 01-14-11	REVISED -

**STATE OF ILLINOIS
DEPARTMENT OF TRANSPORTATION**

ILLINOIS ROUTE 2
CROSS SECTIONS

SCALE: $\frac{1}{4}'' = 10'$ SHEET NO. 384 OF 530 SHEETS STA. 755+00.00 TO STA. 757+00.00

F.A.P. RTE.	SECTION	COUNTY	TOTAL SHEETS	SHEET NO.
734	77-2-2 & 77-2B-1	WINNEBAGO	530	384
CONTRACT NO. 64813			ILLINOIS FED. AID PROJECT	

\\projects\11254\segment_1\sheet\civil\section\0264813-sht-ssht-1L2.dgn