


DATE	
BY	
FINAL SURVEY	
SURVEY	
NOTE BOOK	
TEMPLATE	
AREAS	
CHECKED	
NO.	

DATE	
BY	
ORIGINAL SURVEY	
SURVEY	
NOTE BOOK	
TEMPLATE	
AREAS	
CHECKED	
NO.	

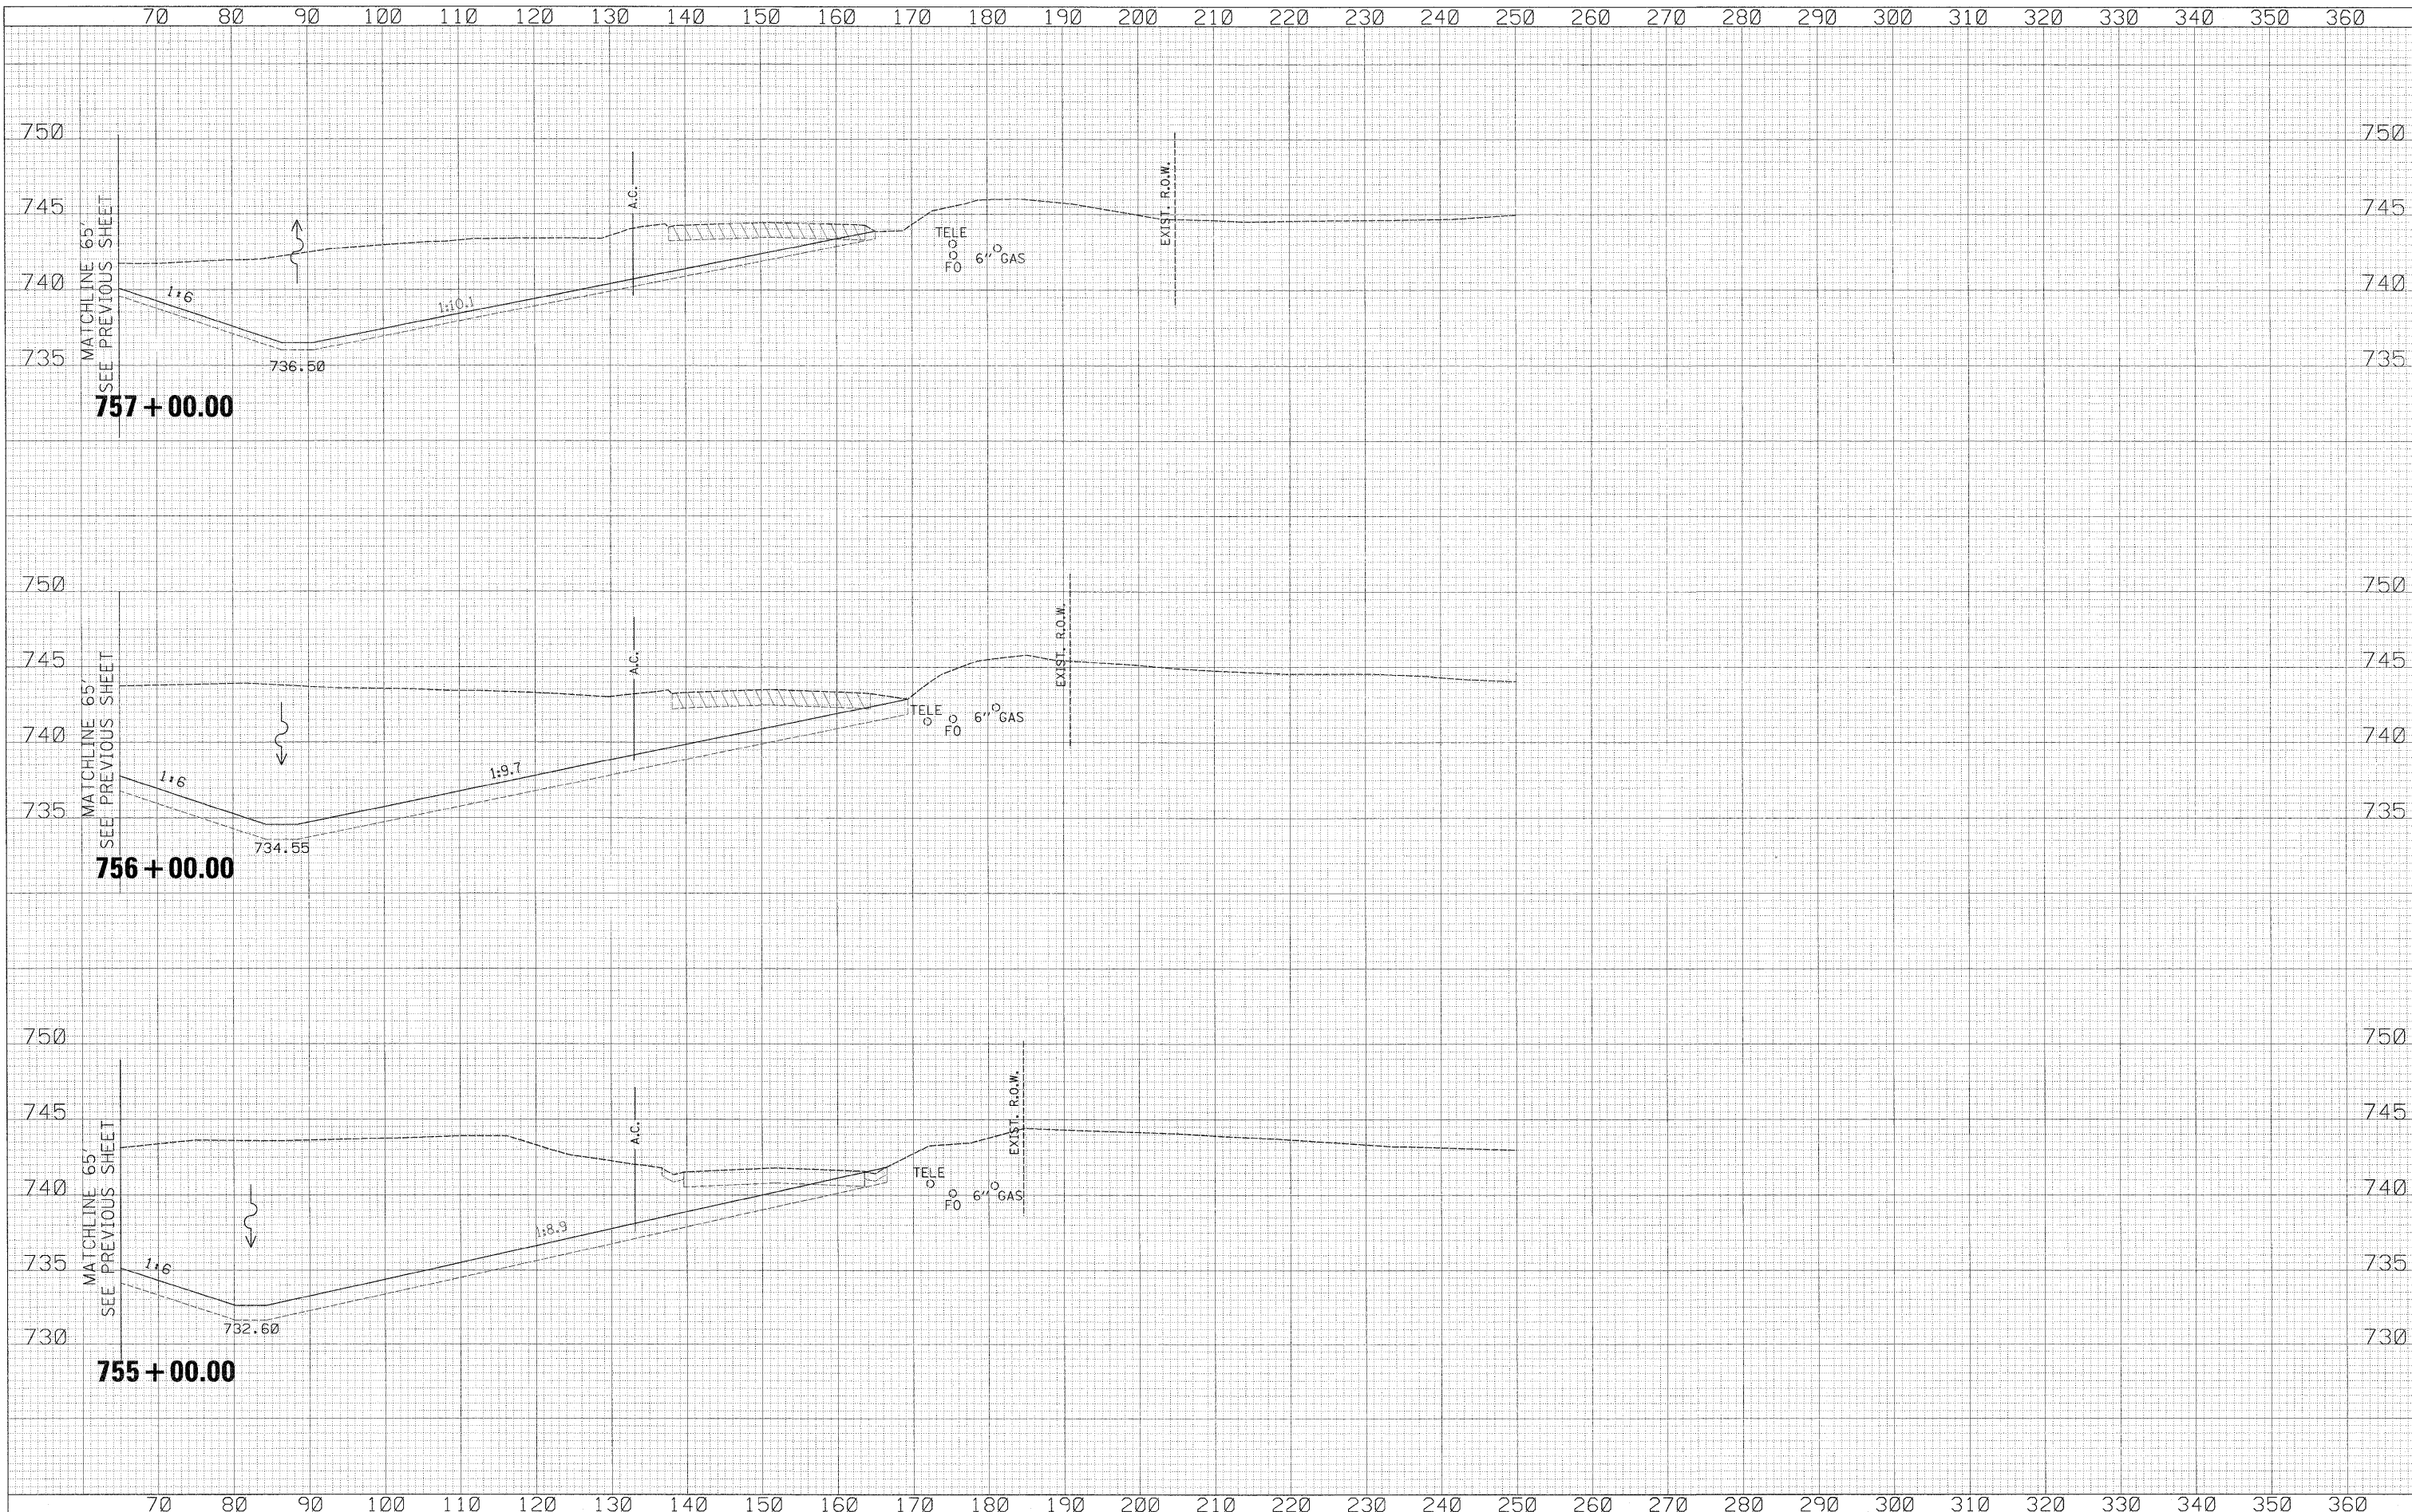

70	80	90	100	110	120	130	140	150	160	170	180	190	200	210	220	230	240	250	260	270	280	290	300	310	320	330	340	350	360										
USER NAME = zulkowsd DESIGNED - RDT DRAWN - RDT CHECKED - GC DATE - 01-14-11												REVISIONS REVISED - REVISED - REVISED - REVISED -												STATE OF ILLINOIS DEPARTMENT OF TRANSPORTATION ILLINOIS ROUTE 2 CROSS SECTIONS SCALE: 1/2" = 10' SHEET NO. 385 OF 530 SHEETS STA. 755+00.00 TO STA. 757+00.00												F.A.P. R.T.E. 734 SECTION 77-2-2 & 77-2B-1 COUNTY WINNEBAGO TOTAL SHEETS 530 SHEET NO. 385 CONTRACT NO. 64813 ILLINOIS FED. AID PROJECT			

\\projects\11254\segment 1\sheet\civil\section\0264813-sht-xshht-1L2.dgn