



70 80 90 100 110 120 130 140 150 160 170 180 190 200 210 220 230 240 250 260 270 280 290 300 310 320 330 340 350 360

DATE	
BY	
FINAL SURVEY	
NO. OF SHEETS	
NO. OF PAGES	
NO. OF FIGURES	
NO. OF TABLES	
NO. OF PLATES	
NO. OF AREAS CHECKED	

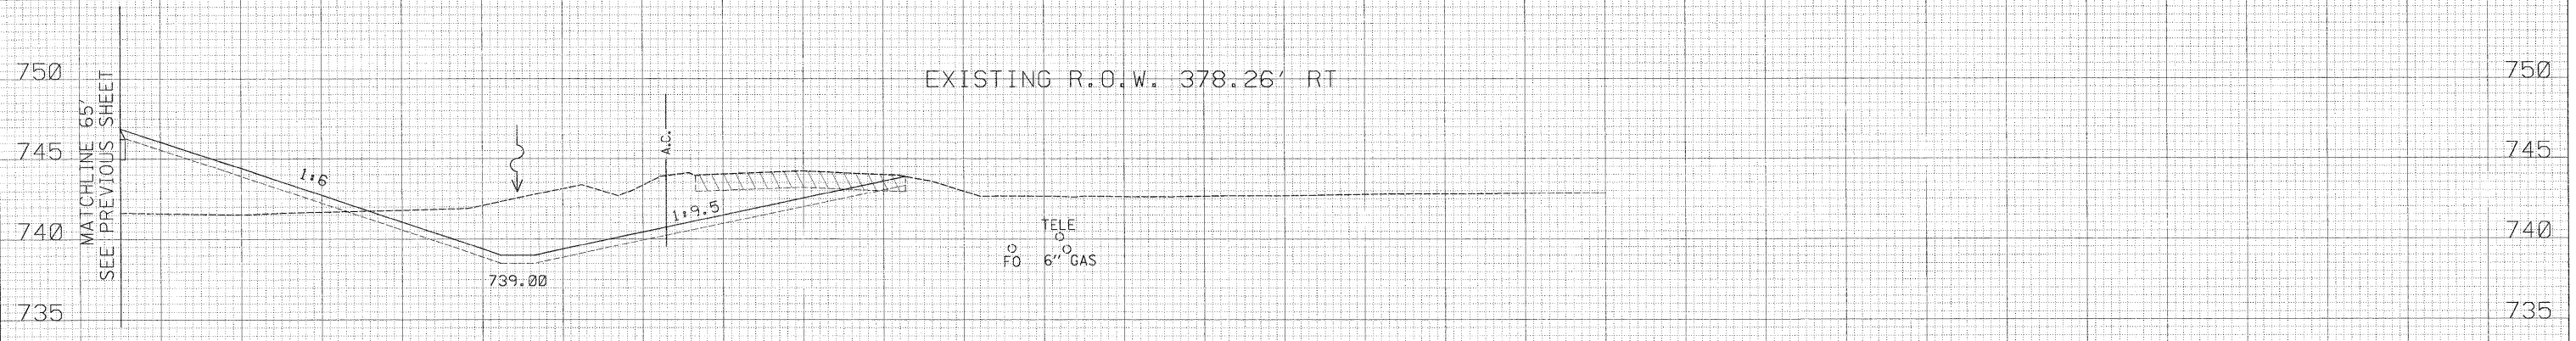

762 + 00.00

DATE	
BY	
ORIGINAL SURVEY	
NO. OF SHEETS	
NO. OF PAGES	
NO. OF FIGURES	
NO. OF TABLES	
NO. OF PLATES	
NO. OF AREAS CHECKED	

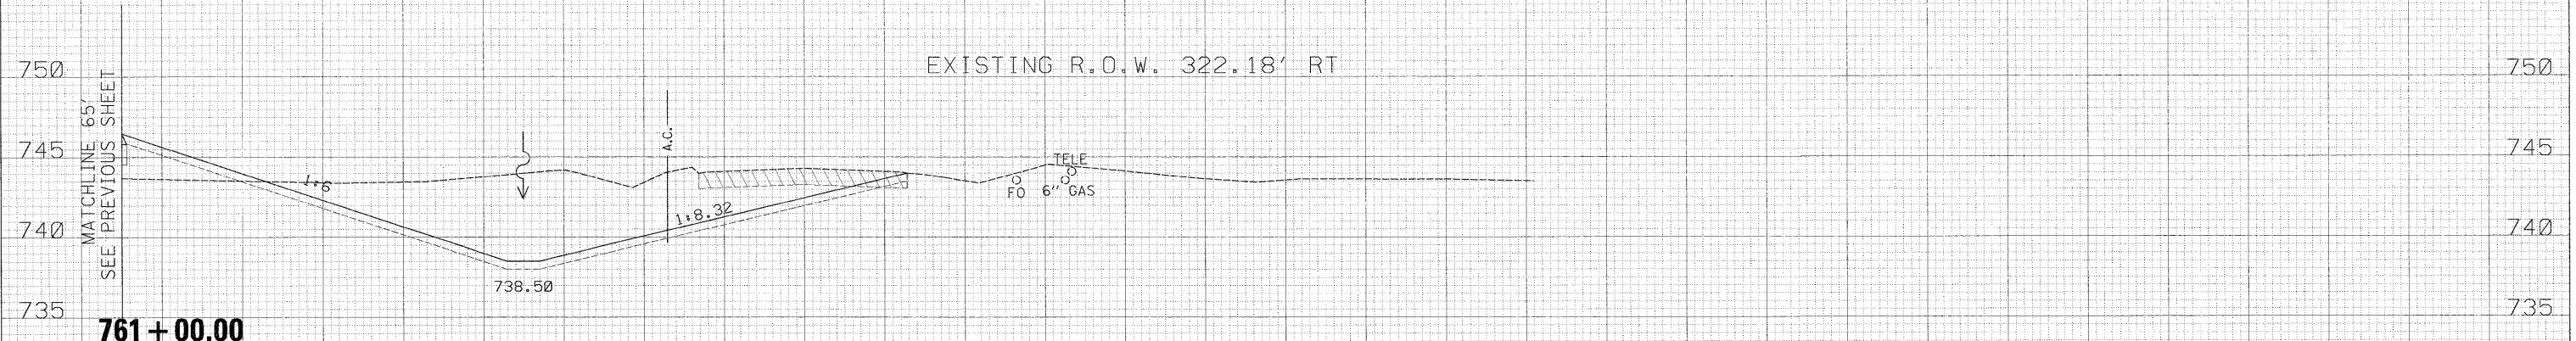

761 + 00.00



760 + 00.00

70 80 90 100 110 120 130 140 150 160 170 180 190 200 210 220 230 240 250 260 270 280 290 300 310 320 330 340 350 360

USER NAME = zulkowad	DESIGNED - RDT	REVISED -
	DRAWN - RDT	REVISED -
PLOT SCALE = 1/8" = 10'-0"	CHECKED - GC	REVISED -
PLOT DATE = 2/2/2011	DATE - 01-14-11	REVISED -

STATE OF ILLINOIS  
DEPARTMENT OF TRANSPORTATION

ILLINOIS ROUTE 2  
CROSS SECTIONS

SCALE: 1/8" = 10'-0" SHEET NO. 389 OF 530 SHEETS STA. 760+00.00 TO STA. 762+00.00

F.A.P. RTE.	SECTION	COUNTY	TOTAL SHEETS	SHEET NO.
734	77-2-2 & 77-28-1	WINNEBAGO	530	389
				CONTRACT NO. 64813
ILLINOIS FED. AID PROJECT				

\\projects\11254\segment 1\sheet\civil\section\0264813-shr-xsh-IL2.dgn