


|          |  |
|----------|--|
| DATE     |  |
| BY       |  |
| APPROVED |  |
| DATE     |  |
| NO.      |  |

|          |  |
|----------|--|
| DATE     |  |
| BY       |  |
| APPROVED |  |
| DATE     |  |
| NO.      |  |

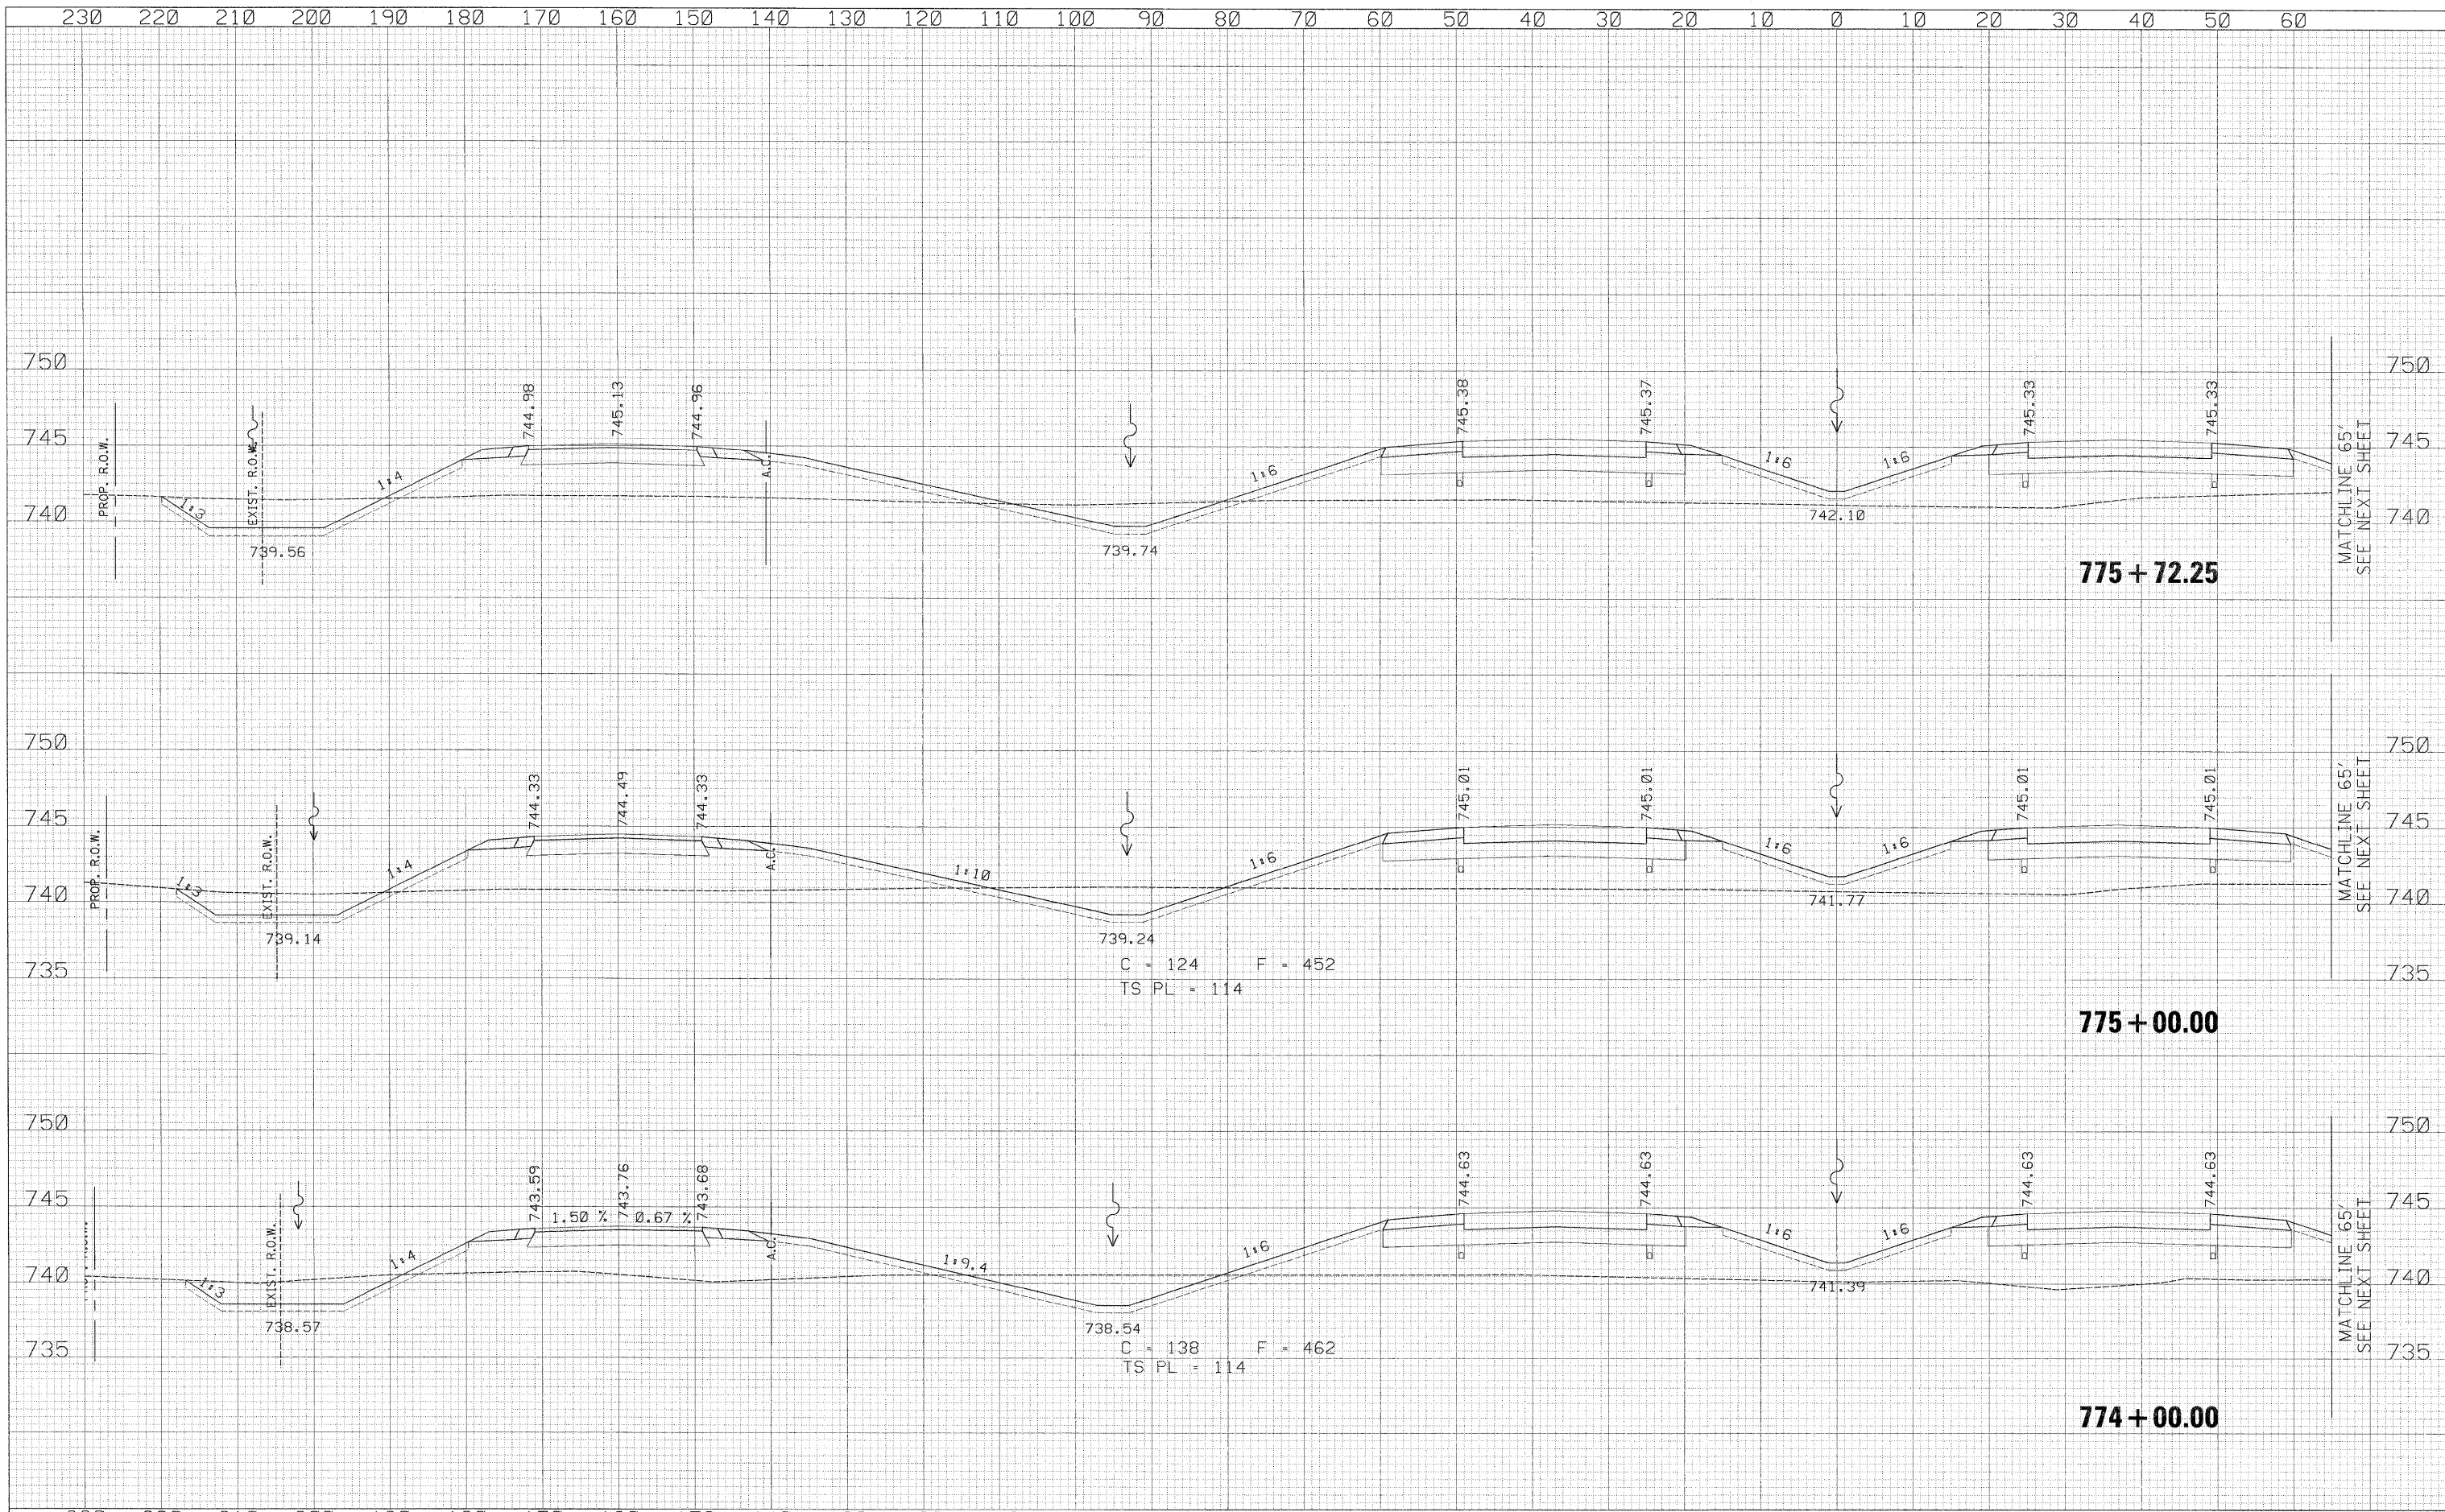

|                             |                 |           |   |                             |                     |                     |                  |
|-----------------------------|-----------------|-----------|---|-----------------------------|---------------------|---------------------|------------------|
| USER NAME = zulkowsd        | DESIGNED - RDT  | REVISED - | ILLINOIS ROUTE 2<br>CROSS SECTIONS<br>SCALE: 1" = 10'<br>SHEET NO. 400 OF 530 SHEETS STA. 774+00.00 TO STA. 775+72.25 | SECTION<br>77-2-2 & 77-2B-1 | COUNTY<br>WINNEBAGO | TOTAL SHEETS<br>530 | SHEET NO.<br>400 |
| PLOT SCALE = 10.0000' / IN. | DRAWN - RDT     | REVISED - |   |                             |                     |                     |                  |
| PLOT DATE = 2/2/2011        | CHECKED - GC    | REVISED - |   |                             |                     |                     |                  |
|                             | DATE - 01-14-11 | REVISED - |   |                             |                     |                     |                  |

\\projects\11254\segment 1\sheet\civil\section\0264813-sh-c-sh-c-ll2.dgn

775 + 72.25

775 + 00.00

774 + 00.00

STATE OF ILLINOIS  
DEPARTMENT OF TRANSPORTATION

ILLINOIS FED. AID PROJECT