


DATE	
BY	
FINAL SURVEY	
TEMP. DATE	
NOTE BOOK	
AREAS CHECKED	
NO.	

DATE	
BY	
ORIGINAL SURVEY	
TEMP. DATE	
NOTE BOOK	
AREAS CHECKED	
NO.	

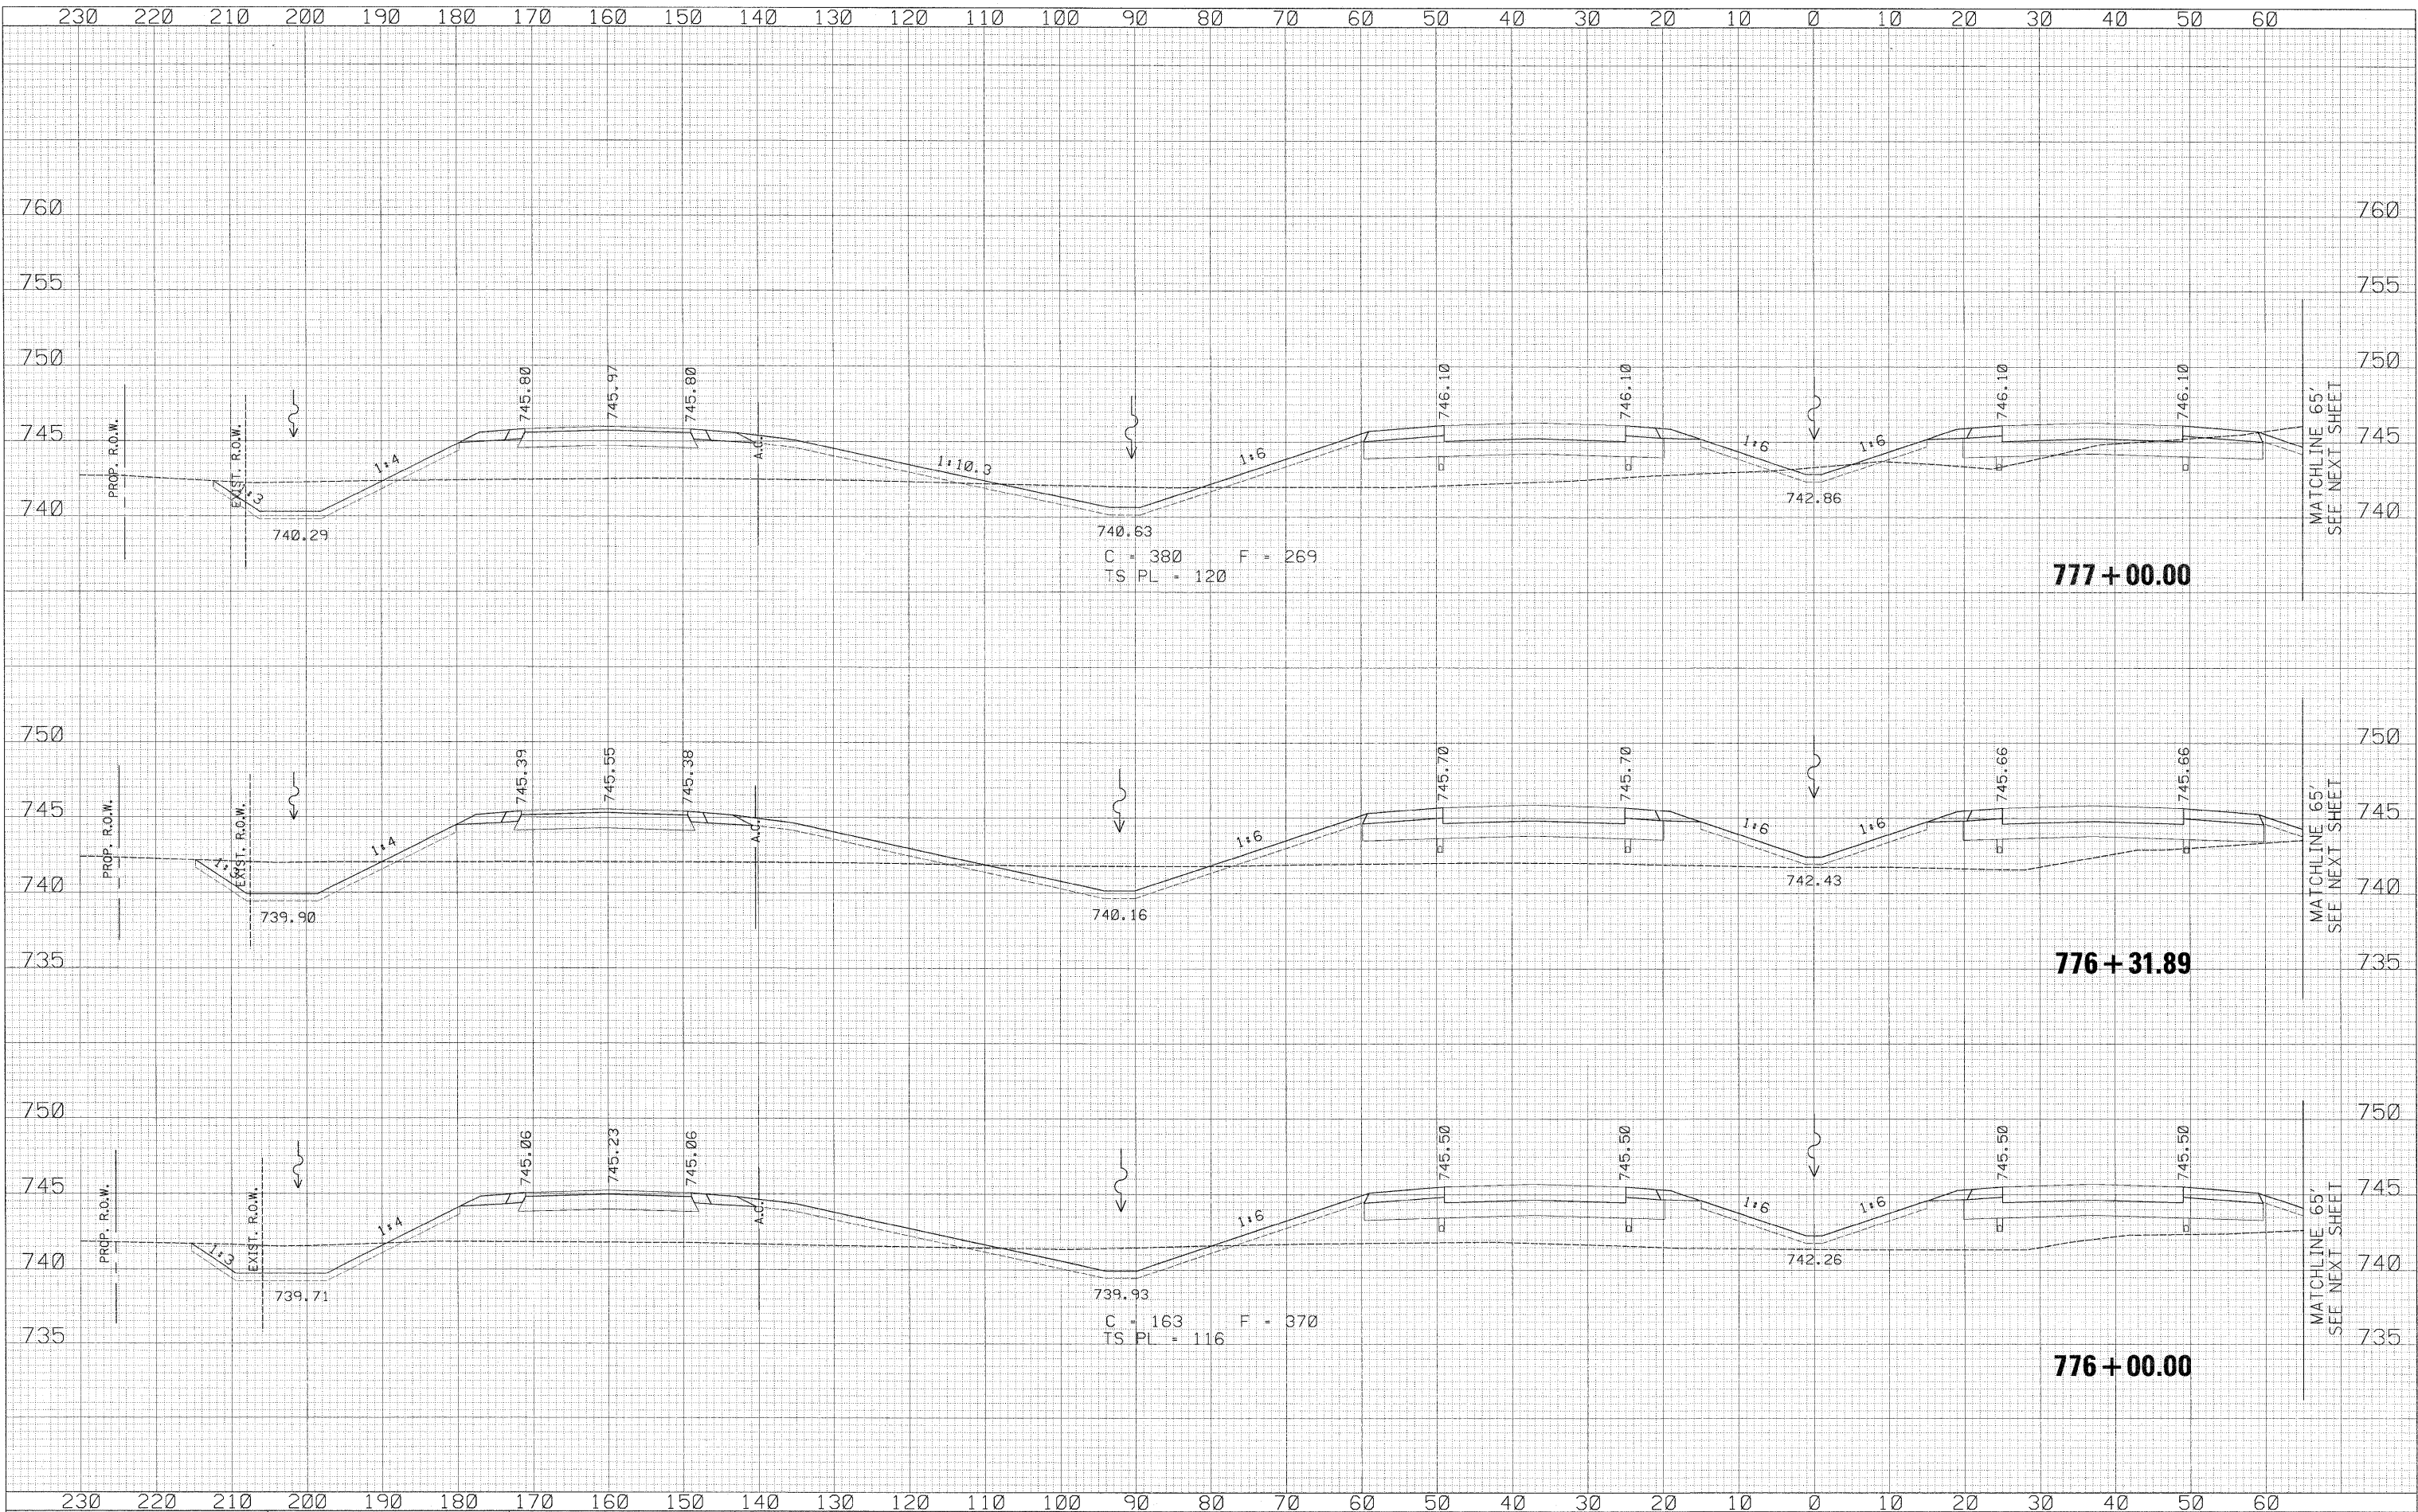

USER NAME = zulkowid	DESIGNED - RDT	REVISED -
PLLOT SCALE = 10.0000' / IN.	DRAWN - RDT	REVISED -
PLLOT DATE = 2/2/2011	CHECKED - GC	REVISED -
	DATE - 01-14-11	REVISED -

**STATE OF ILLINOIS
DEPARTMENT OF TRANSPORTATION**

ILLINOIS ROUTE 2
CROSS SECTIONS

SCALE: 1/4" = 10' SHEET NO. 402 OF 530 SHEETS STA. 776+00.00 TO STA. 777+00.00

F.A.P. RTE.	SECTION	COUNTY	TOTAL SHEETS	SHEET NO.
734	77-2-2 & 77-2B-1	WINNEBAGO	530	402
CONTRACT NO. 64813			ILLINOIS FED. AID PROJECT	

\\projects\11254\segment 1\sheet\civil\section\0264013-sht-ssht-IL2.dgn