


70 80 90 100 110 120 130 140 150 160 170 180 190 200 210 220 230 240 250 260 270 280 290 300 310 320 330 340 350 360

FINN	DATE
SURVEY	BY
NOTE BOOK	
AREAS CHECKED	

ORIGINAL	DATE
SURVEY	BY
NOTE BOOK	
AREAS CHECKED	

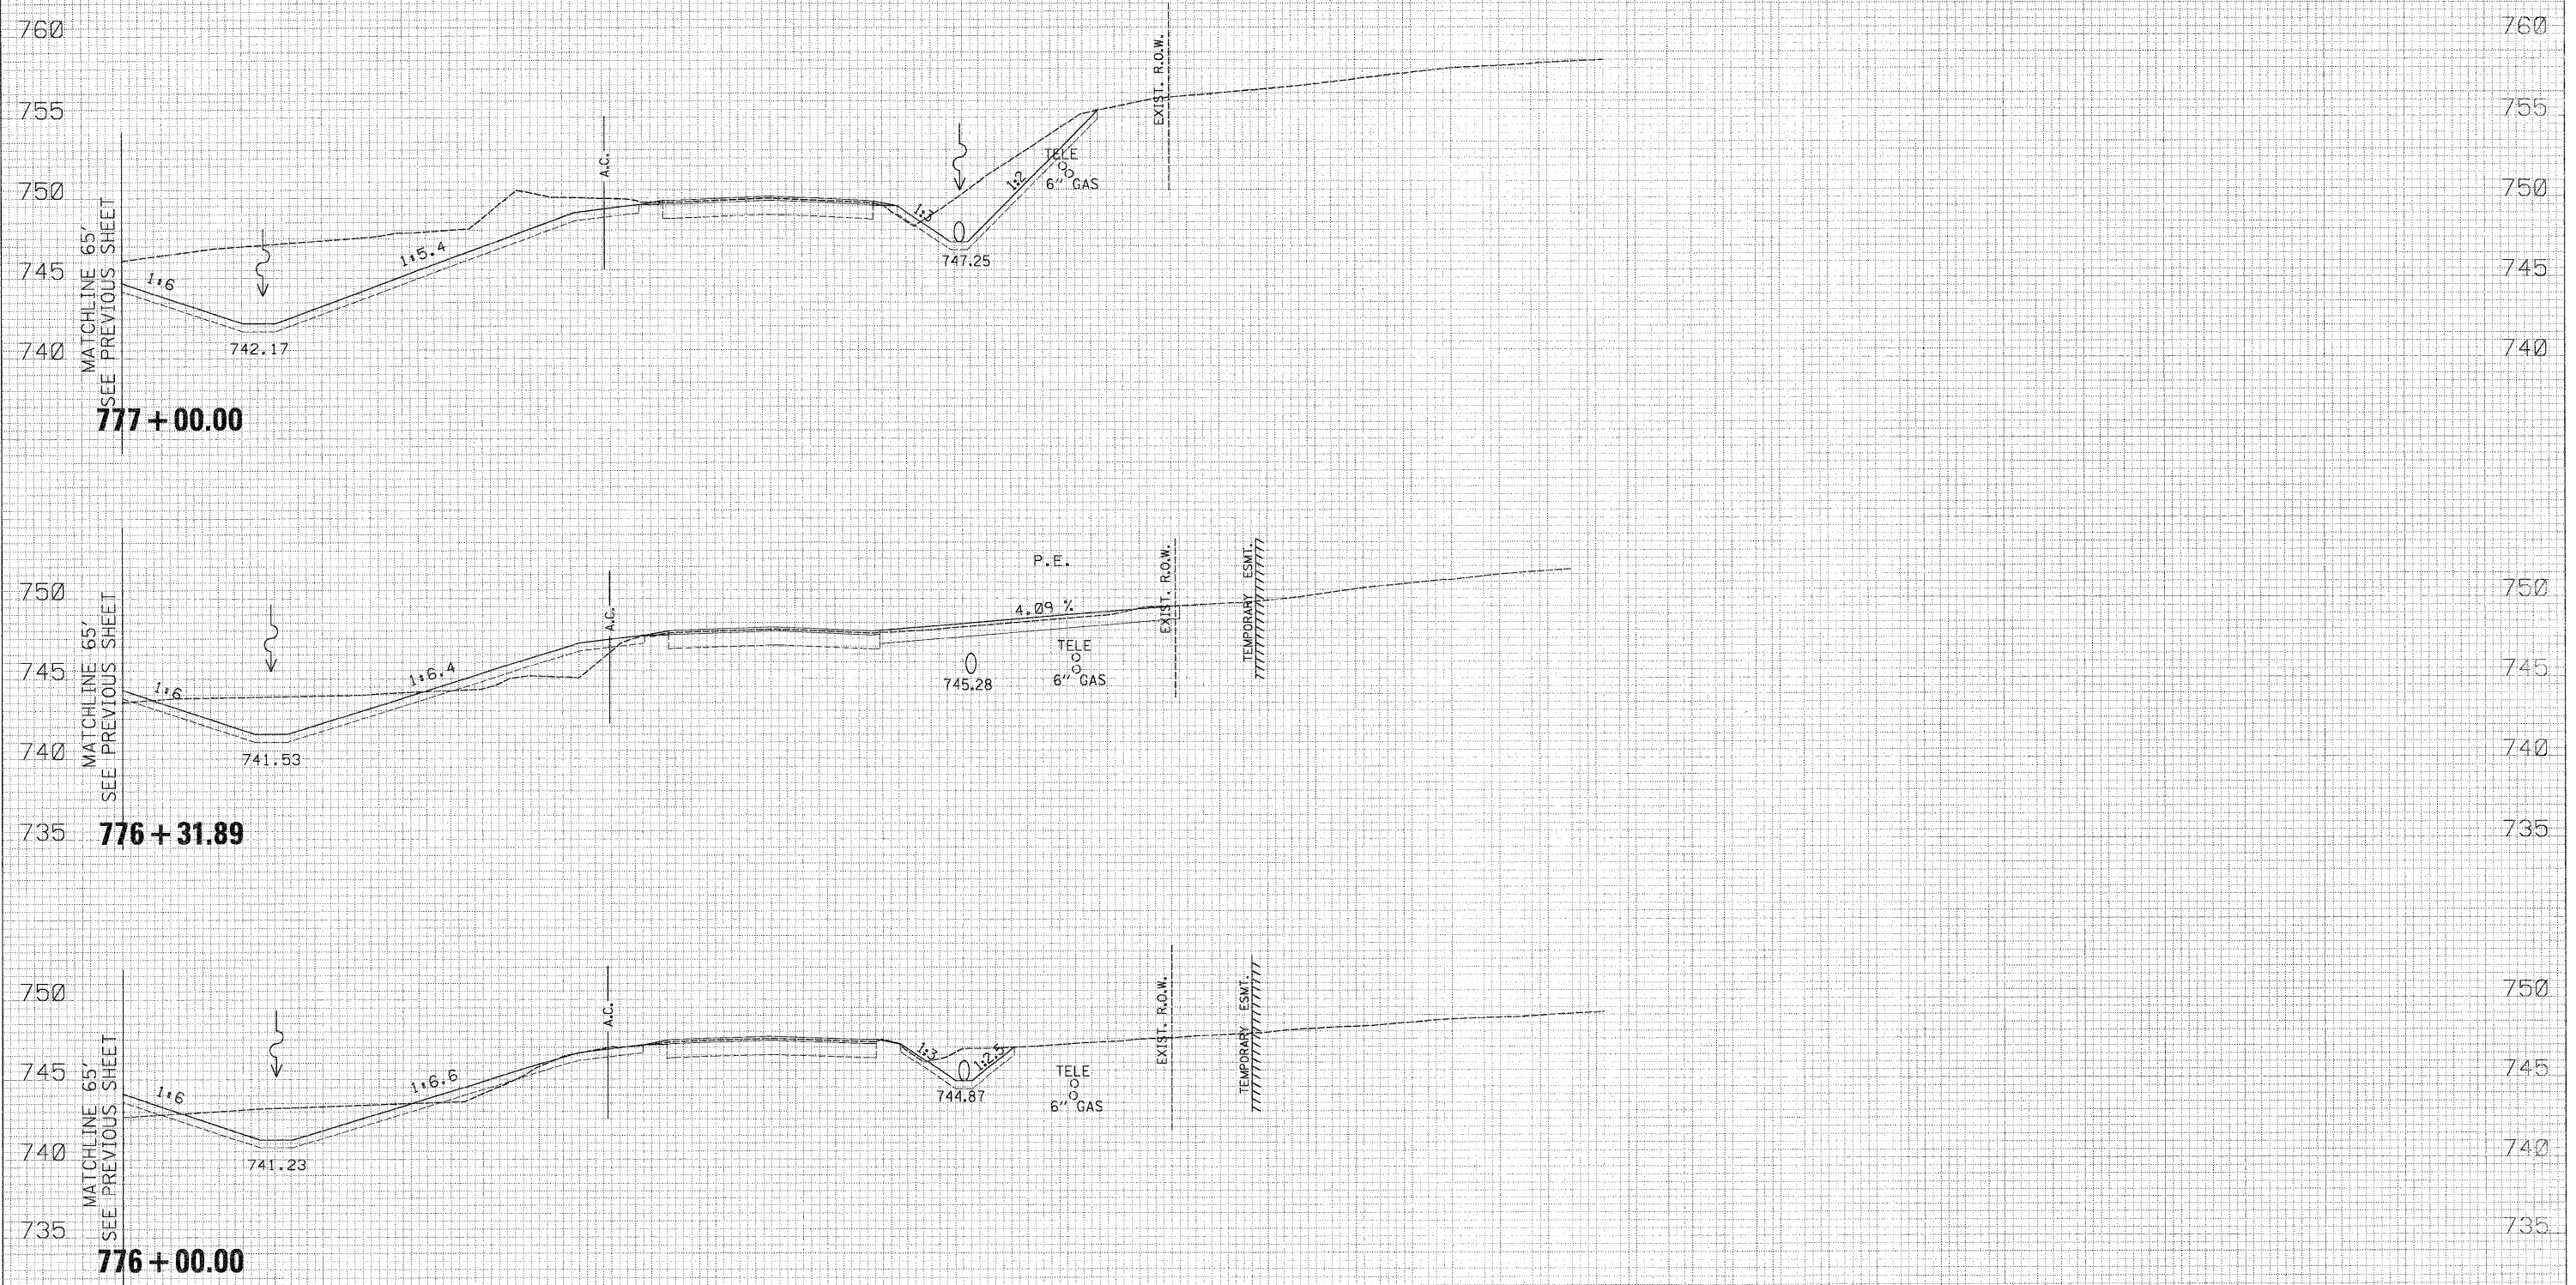

70 80 90 100 110 120 130 140 150 160 170 180 190 200 210 220 230 240 250 260 270 280 290 300 310 320 330 340 350 360

DESIGNED	RD1	REVISED
DRAWN	RD1	REVISED
CHECKED	CC	REVISED
DATE	01-14-11	REVISED

STATE OF ILLINOIS
DEPARTMENT OF TRANSPORTATION

ILLINOIS ROUTE 2
CROSS SECTIONS
SCALE: H: 1" = 10' V: 1" = 10'
SHEET NO. 403 OF 530 SHEETS STA. 776+00.00 TO STA. 777+00.00

F.A.P. RTE.	SECTION	COUNTY	TOTAL SHEETS	SHEET NO.
734	77-2-2 & 77-2B-1	WINNEBAGO	530	403
				CONTRACT NO. 64813

ILLINOIS FED. AID PROJECT