


DATE	
BY	
FINAL SURVEY	
PLOTTED	
NOTE BOOK	
AREAS CHECKED	
NO.	

DATE	
BY	
ORIGINAL SURVEY	
PLOTTED	
NOTE BOOK	
AREAS CHECKED	
NO.	

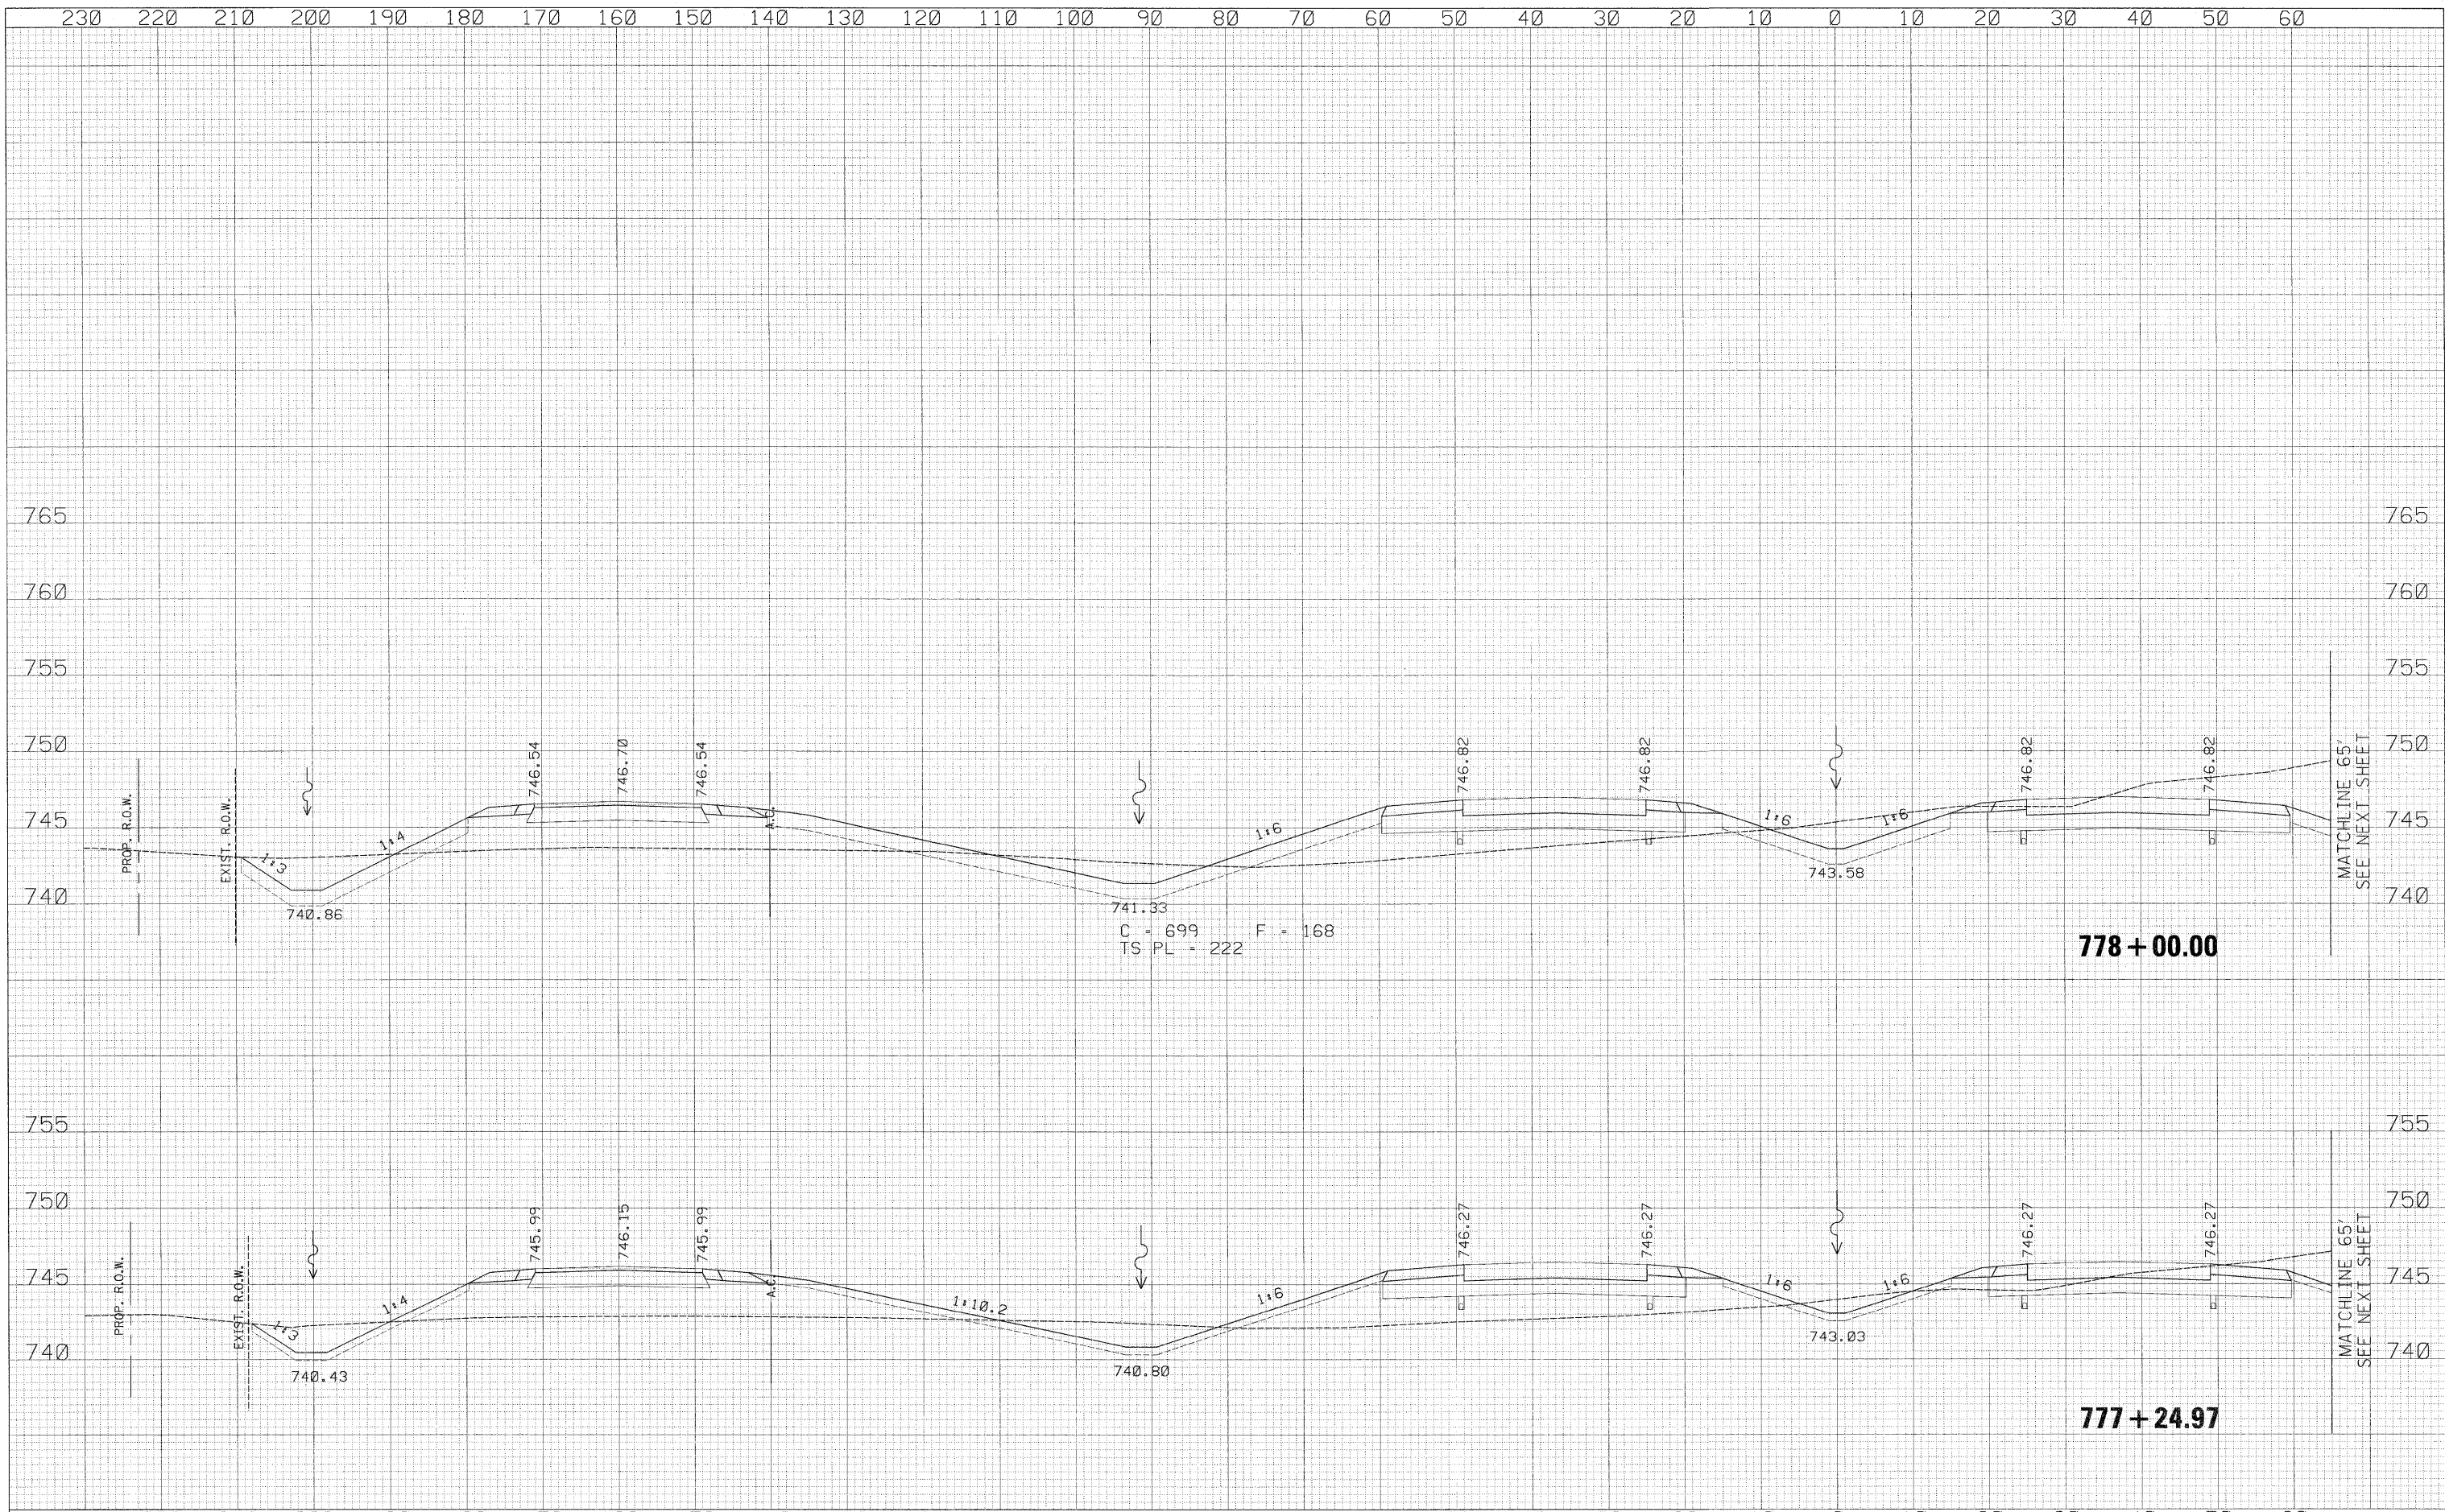

USER NAME = zulkowsd	DESIGNED - RDT	REVISED -	<b>STATE OF ILLINOIS</b> <b>DEPARTMENT OF TRANSPORTATION</b>	<b>ILLINOIS ROUTE 2</b> <b>CROSS SECTIONS</b>		F.A.P. RTE. 734	SECTION 77-2-2 & 77-2B-1	COUNTY WINNEBAGO	TOTAL SHEETS 530	SHEET NO. 404	
PLOT SCALE = 10.0000' / IN.	DRAWN - RDT	REVISED -				SCALE: 1" = 10'	SHEET NO. 404 OF 530 SHEETS	STA. 777+24.97 TO STA. 778+00.00	CONTRACT NO. 64813		ILLINOIS FED. AID PROJECT
PLOT DATE = 2/2/2011	CHECKED - GC	REVISED -									
	DATE - 01-14-11	REVISED -									

1:\projects\11254\segment 1\sheet\civil\section\0264813-sh1-xsh1-LL2.dgn