


DATE	
BY	
SUPERVISED	
DESIGNED	
DRAWN	
CHECKED	
DATE	
NO.	

DATE	
BY	
SUPERVISED	
DESIGNED	
DRAWN	
CHECKED	
DATE	
NO.	

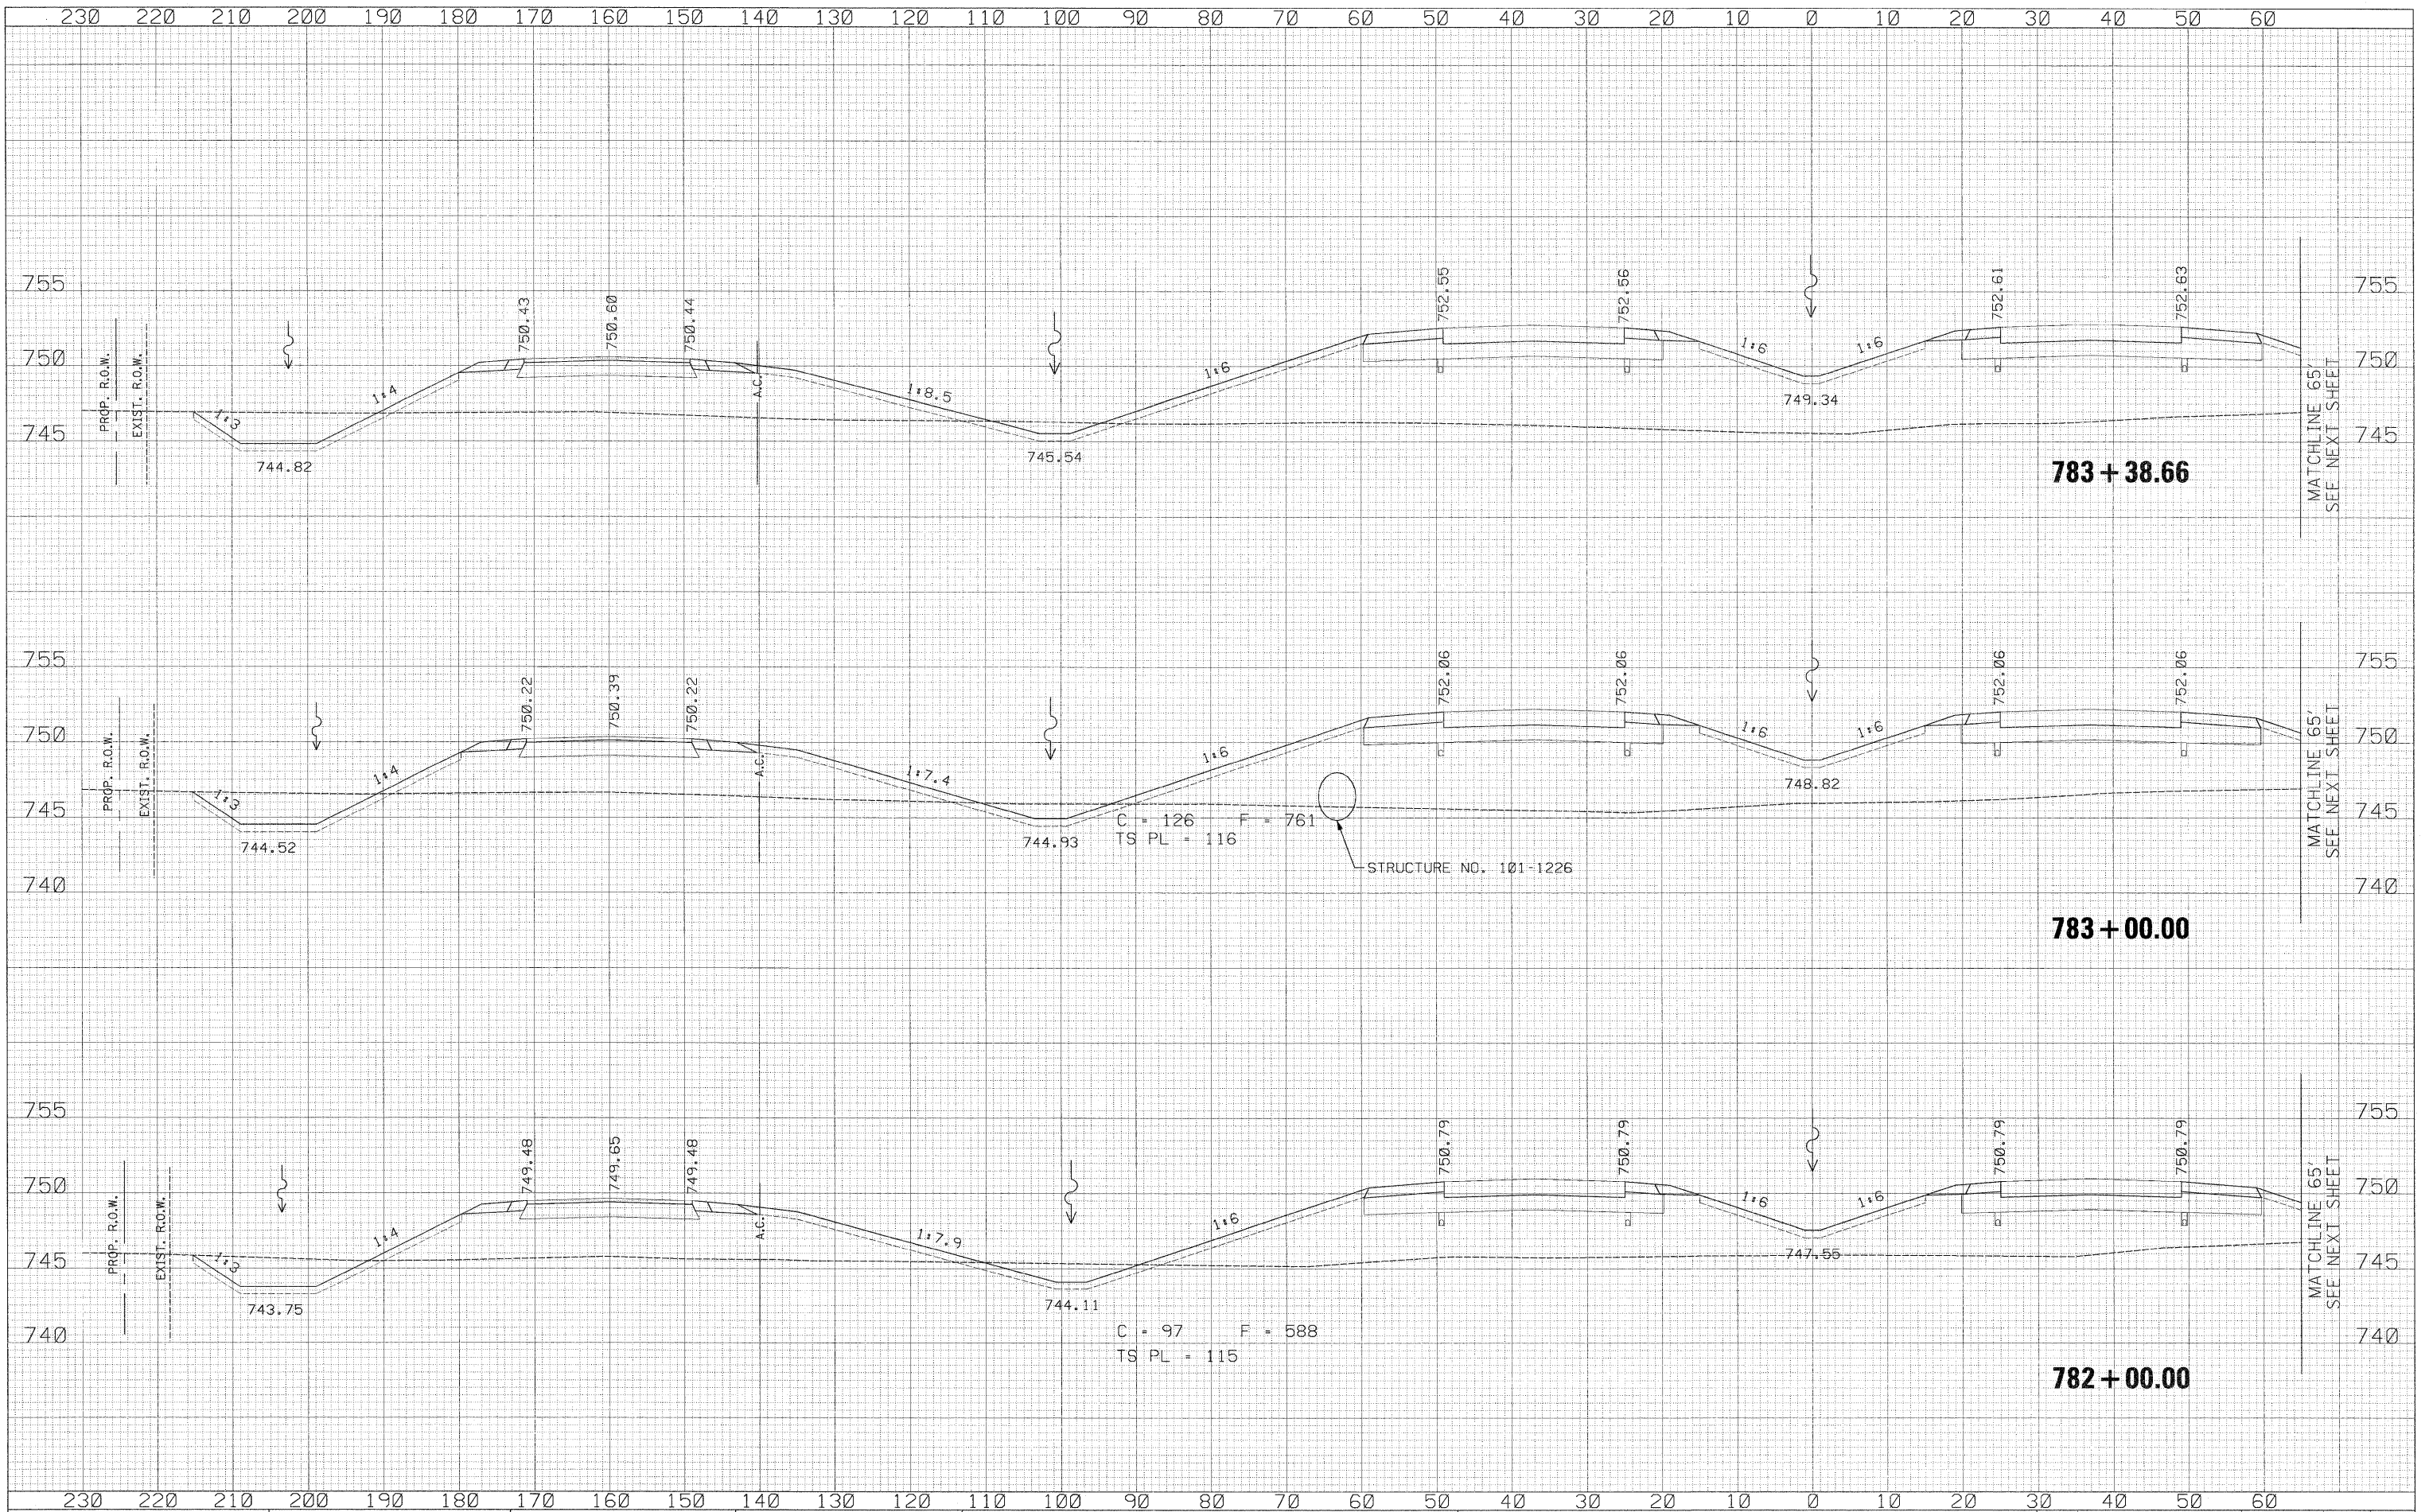

USER NAME = zuikowad	DESIGNED - RBDH	REVISED -
PLOT SCALE = 10.0000' / IN.	DRAWN - RDT	REVISED -
PLOT DATE = 2/2/2011	CHECKED - GC	REVISED -
	DATE - 01-14-11	REVISED -

**STATE OF ILLINOIS
DEPARTMENT OF TRANSPORTATION**

ILLINOIS ROUTE 2
CROSS SECTIONS

SCALE: $\frac{1}{2}$ " = 10' SHEET NO. 410 OF 530 SHEETS STA. 782+00.00 TO STA. 783+38.66

F.A.P. RTE.	SECTION	COUNTY	TOTAL SHEETS	SHEET NO.
734	77-2-2 & 77-2B-1	WINNEBAGO	530	410
CONTRACT NO. 64813				

ILLINOIS FED. AID PROJECT

1:\projects\11254\segment 1\sheet\civil\section\0264813-sht-xssht-IL2.dgn