


DATE	
BY	
SURVEYED	
PLOTTED	
NOTE BOOK	
NO.	
AREAS CHECKED	

DATE	
BY	
SURVEYED	
PLOTTED	
NOTE BOOK	
NO.	
AREAS CHECKED	

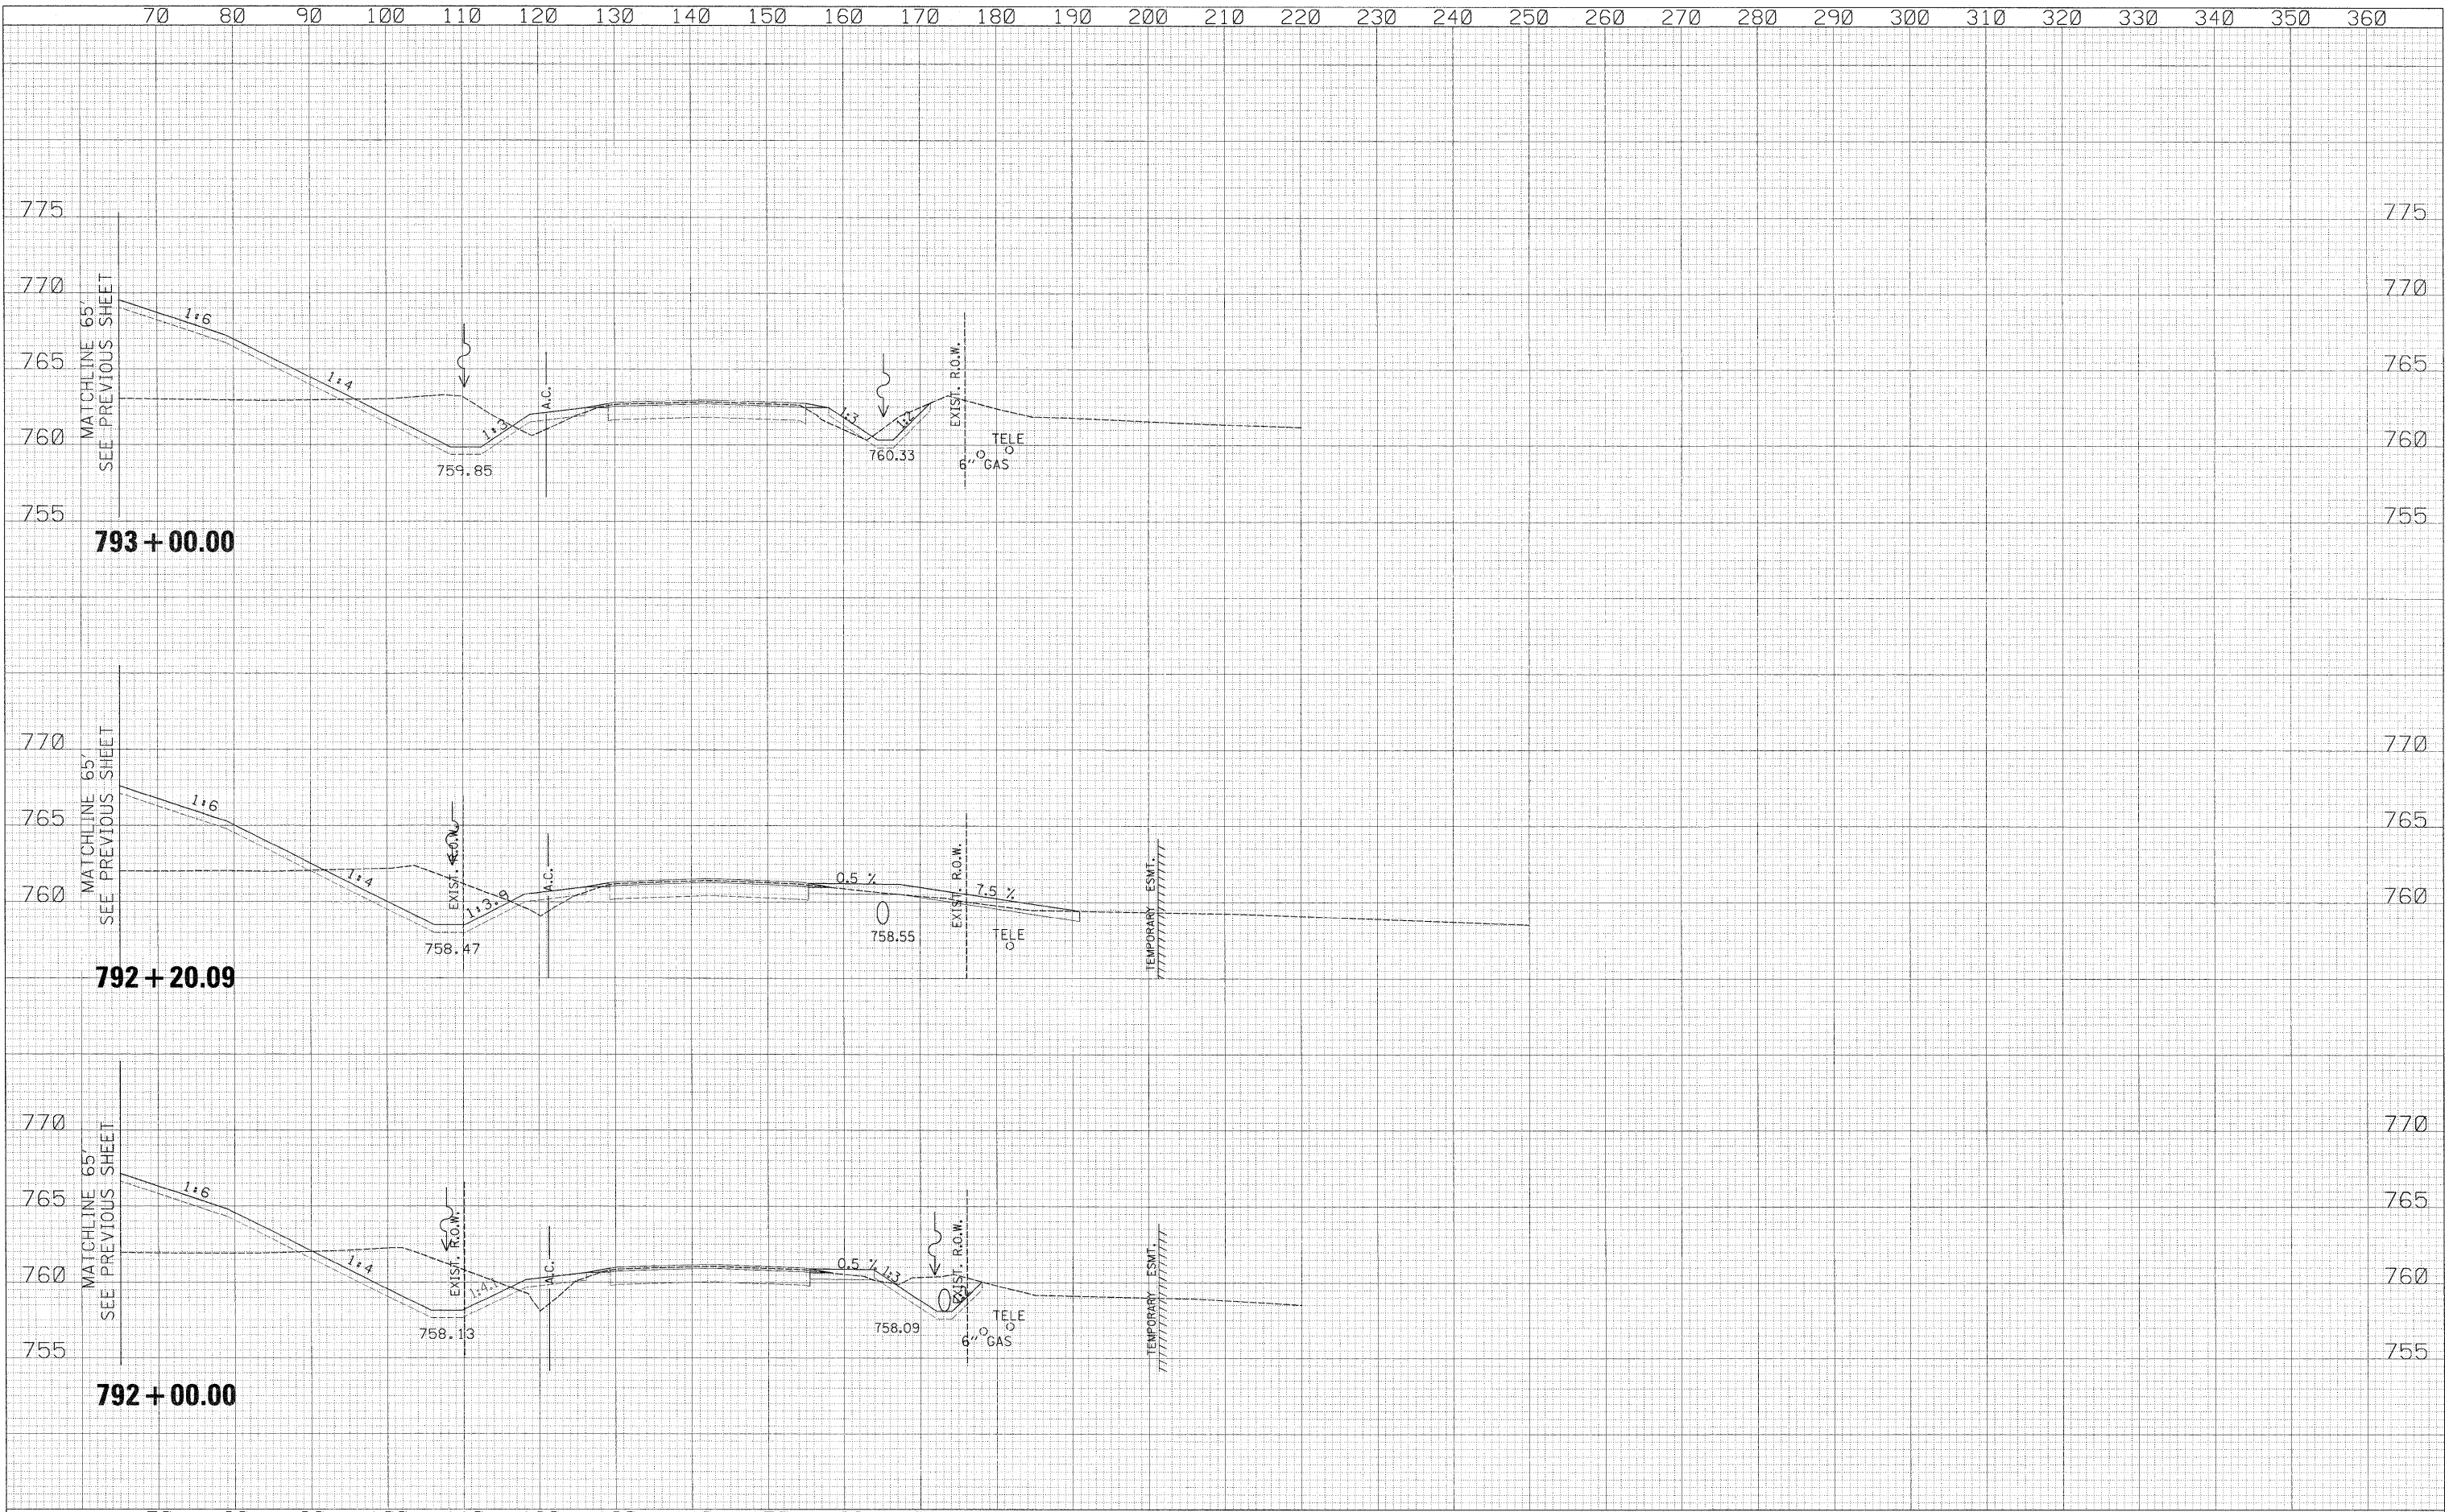

USER NAME = zulkowad	DESIGNED - RDT	REVISED -	STATE OF ILLINOIS DEPARTMENT OF TRANSPORTATION	ILLINOIS ROUTE 2 CROSS SECTIONS	F.A.P. RTE. 734	SECTION 77-2-2 & 77-2B-1	COUNTY WINNEBAGO	TOTAL SHEETS 530	SHEET NO. 423	
PLLOT SCALE = 10.0000' / IN.	DRAWN - RDT	REVISED -			SCALE: 1/2" = 10'	SHEET NO. 423 OF 530 SHEETS	STA. 792+00.00 TO STA. 793+00.00	CONTRACT NO. 64813		
PLLOT DATE = 2/2/2011	CHECKED - GC	REVISED -			ILLINOIS FED. AID PROJECT					
	DATE - 01-14-11	REVISED -								

\\projects\11254\segment 1\sheet\civil\section\0264813-sht-xsht-LL2.dgn