


DATE	
BY	
FINAL SURVEY	
SURVEY PLOTTED	
NOTE BOOK	
AREAS CHECKED	

DATE	
BY	
ORIGINAL SURVEY	
PLOTTED	
NOTE BOOK	
AREAS CHECKED	

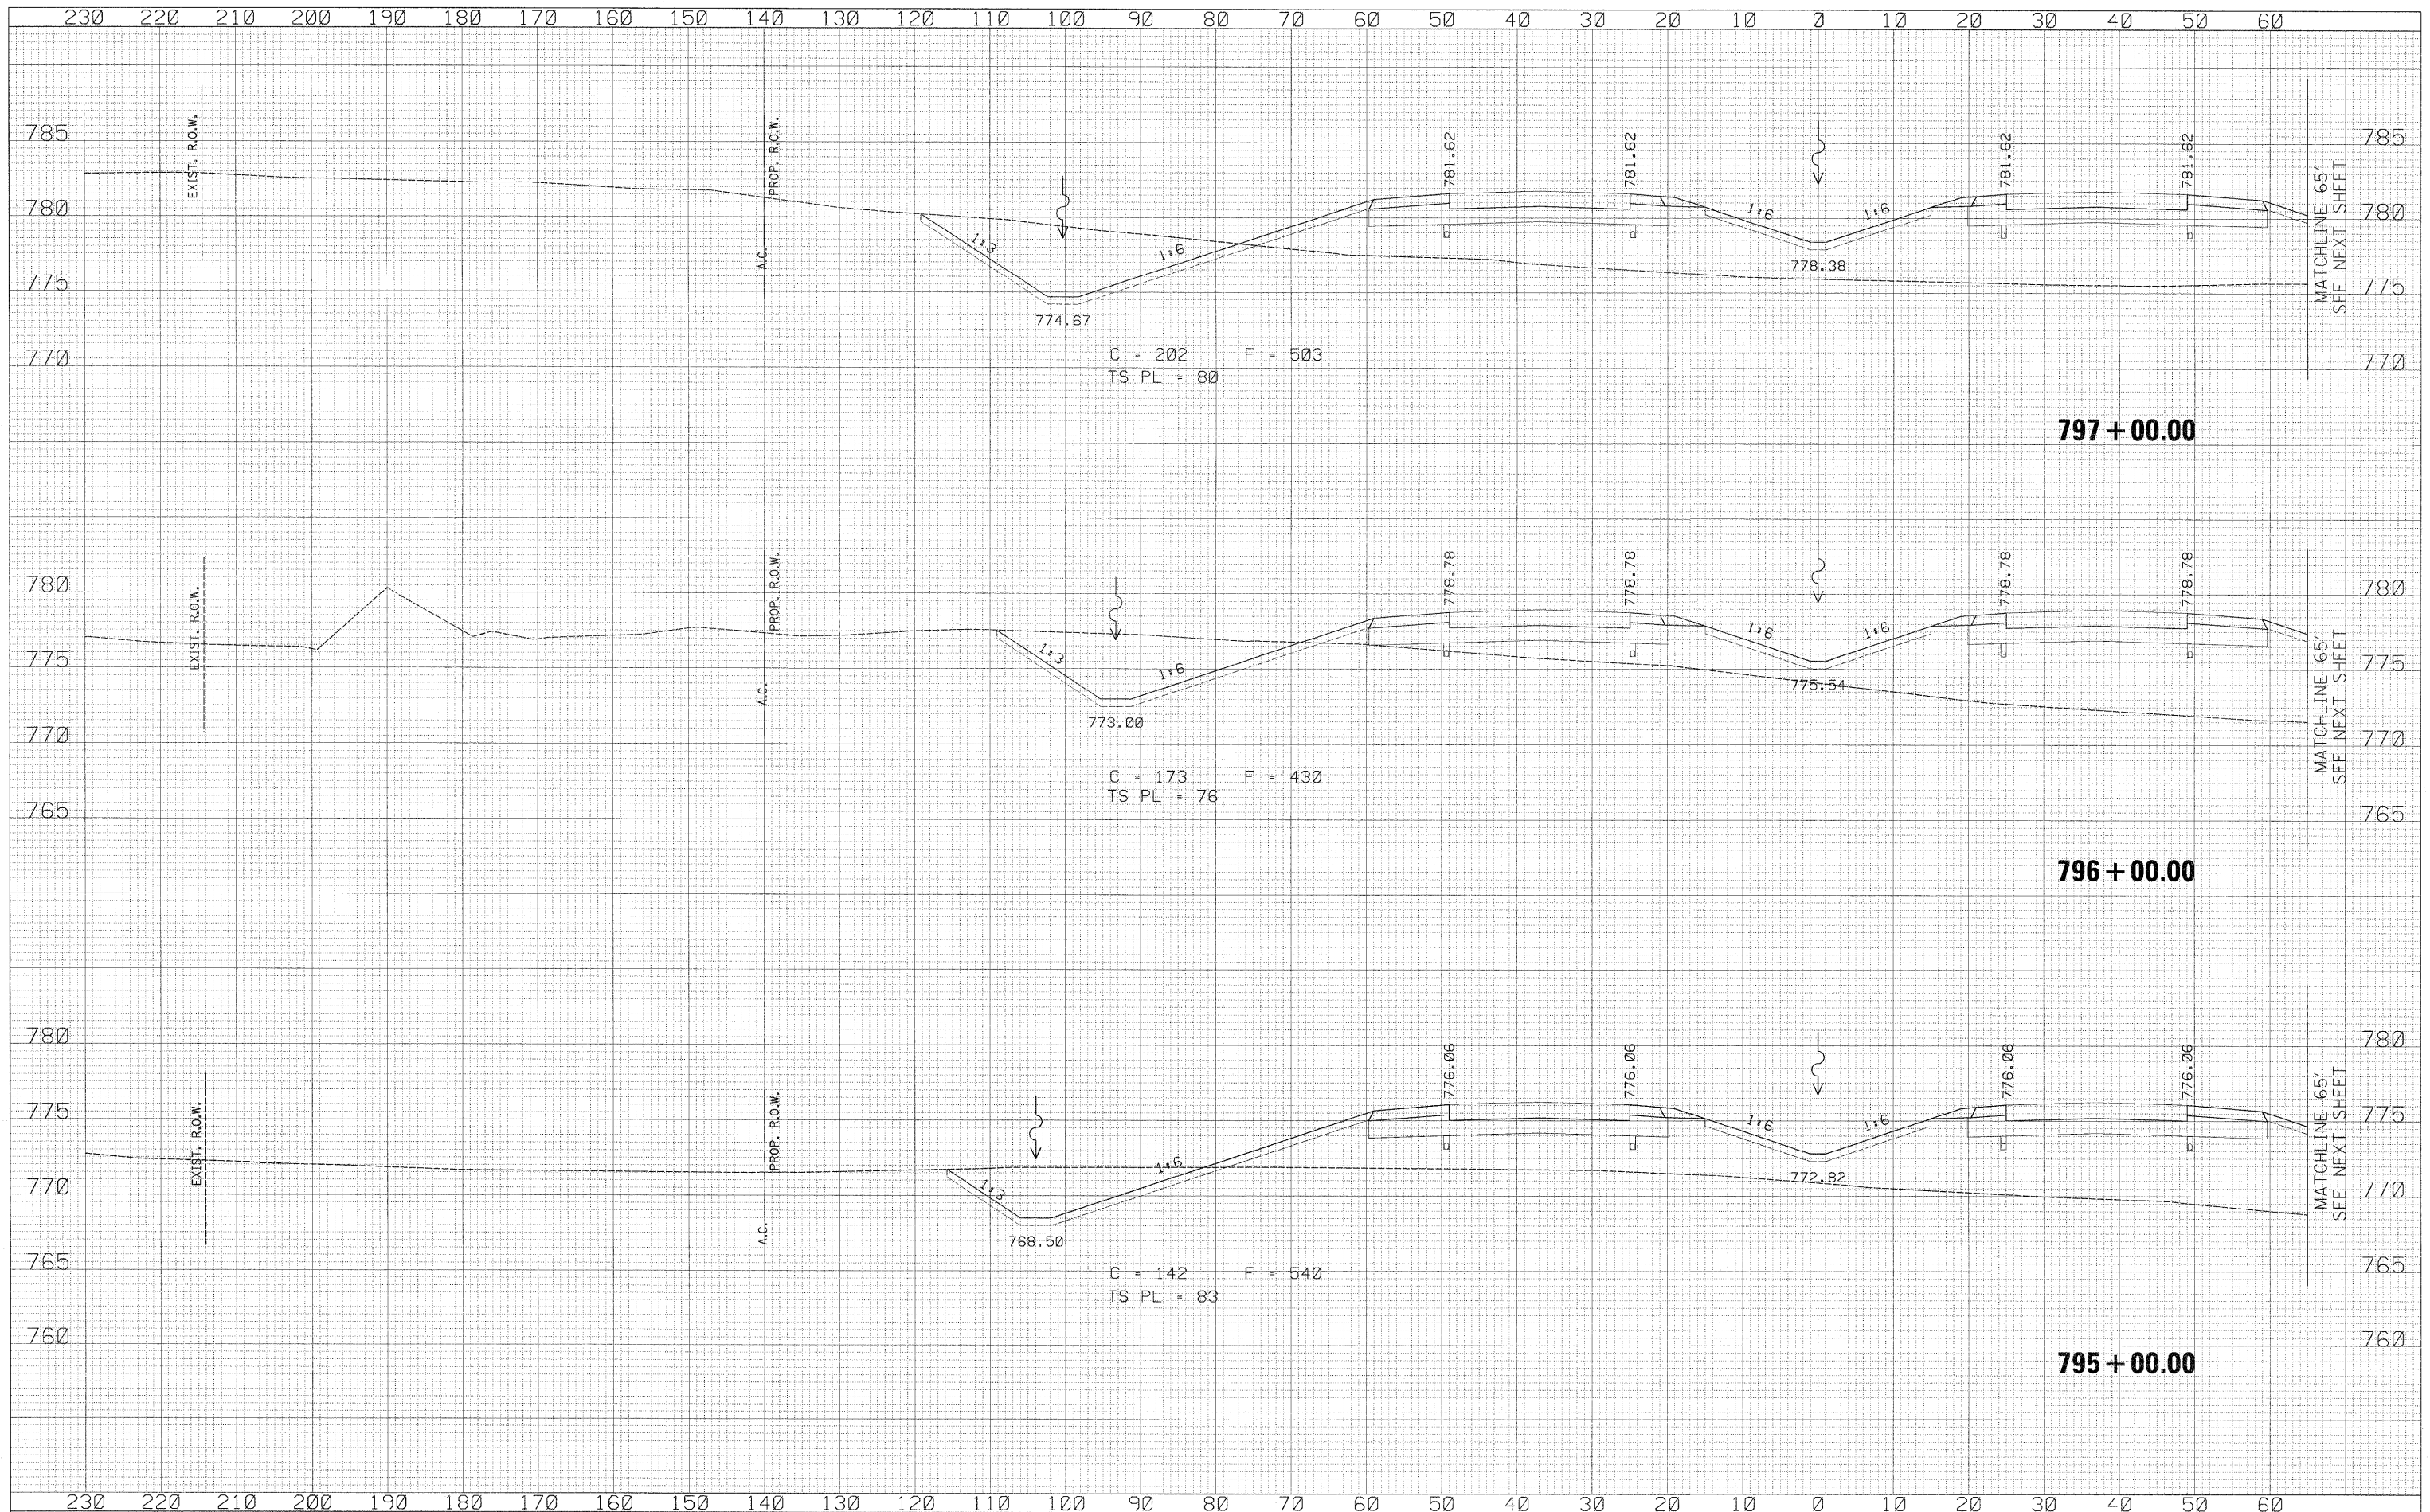

USER NAME = zuikowad	DESIGNED - RDT	REVISED -	STATE OF ILLINOIS DEPARTMENT OF TRANSPORTATION	ILLINOIS ROUTE 2 CROSS SECTIONS		F.A.P. RTE. 734	SECTION 77-2-2 & 77-2B-1	COUNTY WINNEBAGO	TOTAL SHEETS 530	SHEET NO. 426
PLOT SCALE = 10.0000' / IN.	DRAWN - RDT	REVISED -		SCALE: H:V = 1:10	SHEET NO. 426 OF 530 SHEETS	STA. 795+00.00 TO STA. 797+00.00	CONTRACT NO. 64813		ILLINOIS FED. AID PROJECT	
PLOT DATE = 2/2/2011	CHECKED - GC	REVISED -								
	DATE - 01-14-11	REVISED -								

\\projects\11254\segment 1\sheet\civil\section\0264813-sh-t-xsh-t-IL2.dgn