


BY	DATE
SURVEYED	
PLOTTED	
TEMPLATE	
AREAS CHECKED	
NO.	

BY	DATE
ORIGINAL SURVEY	
PLOTTED	
TEMPLATE	
AREAS CHECKED	
NO.	

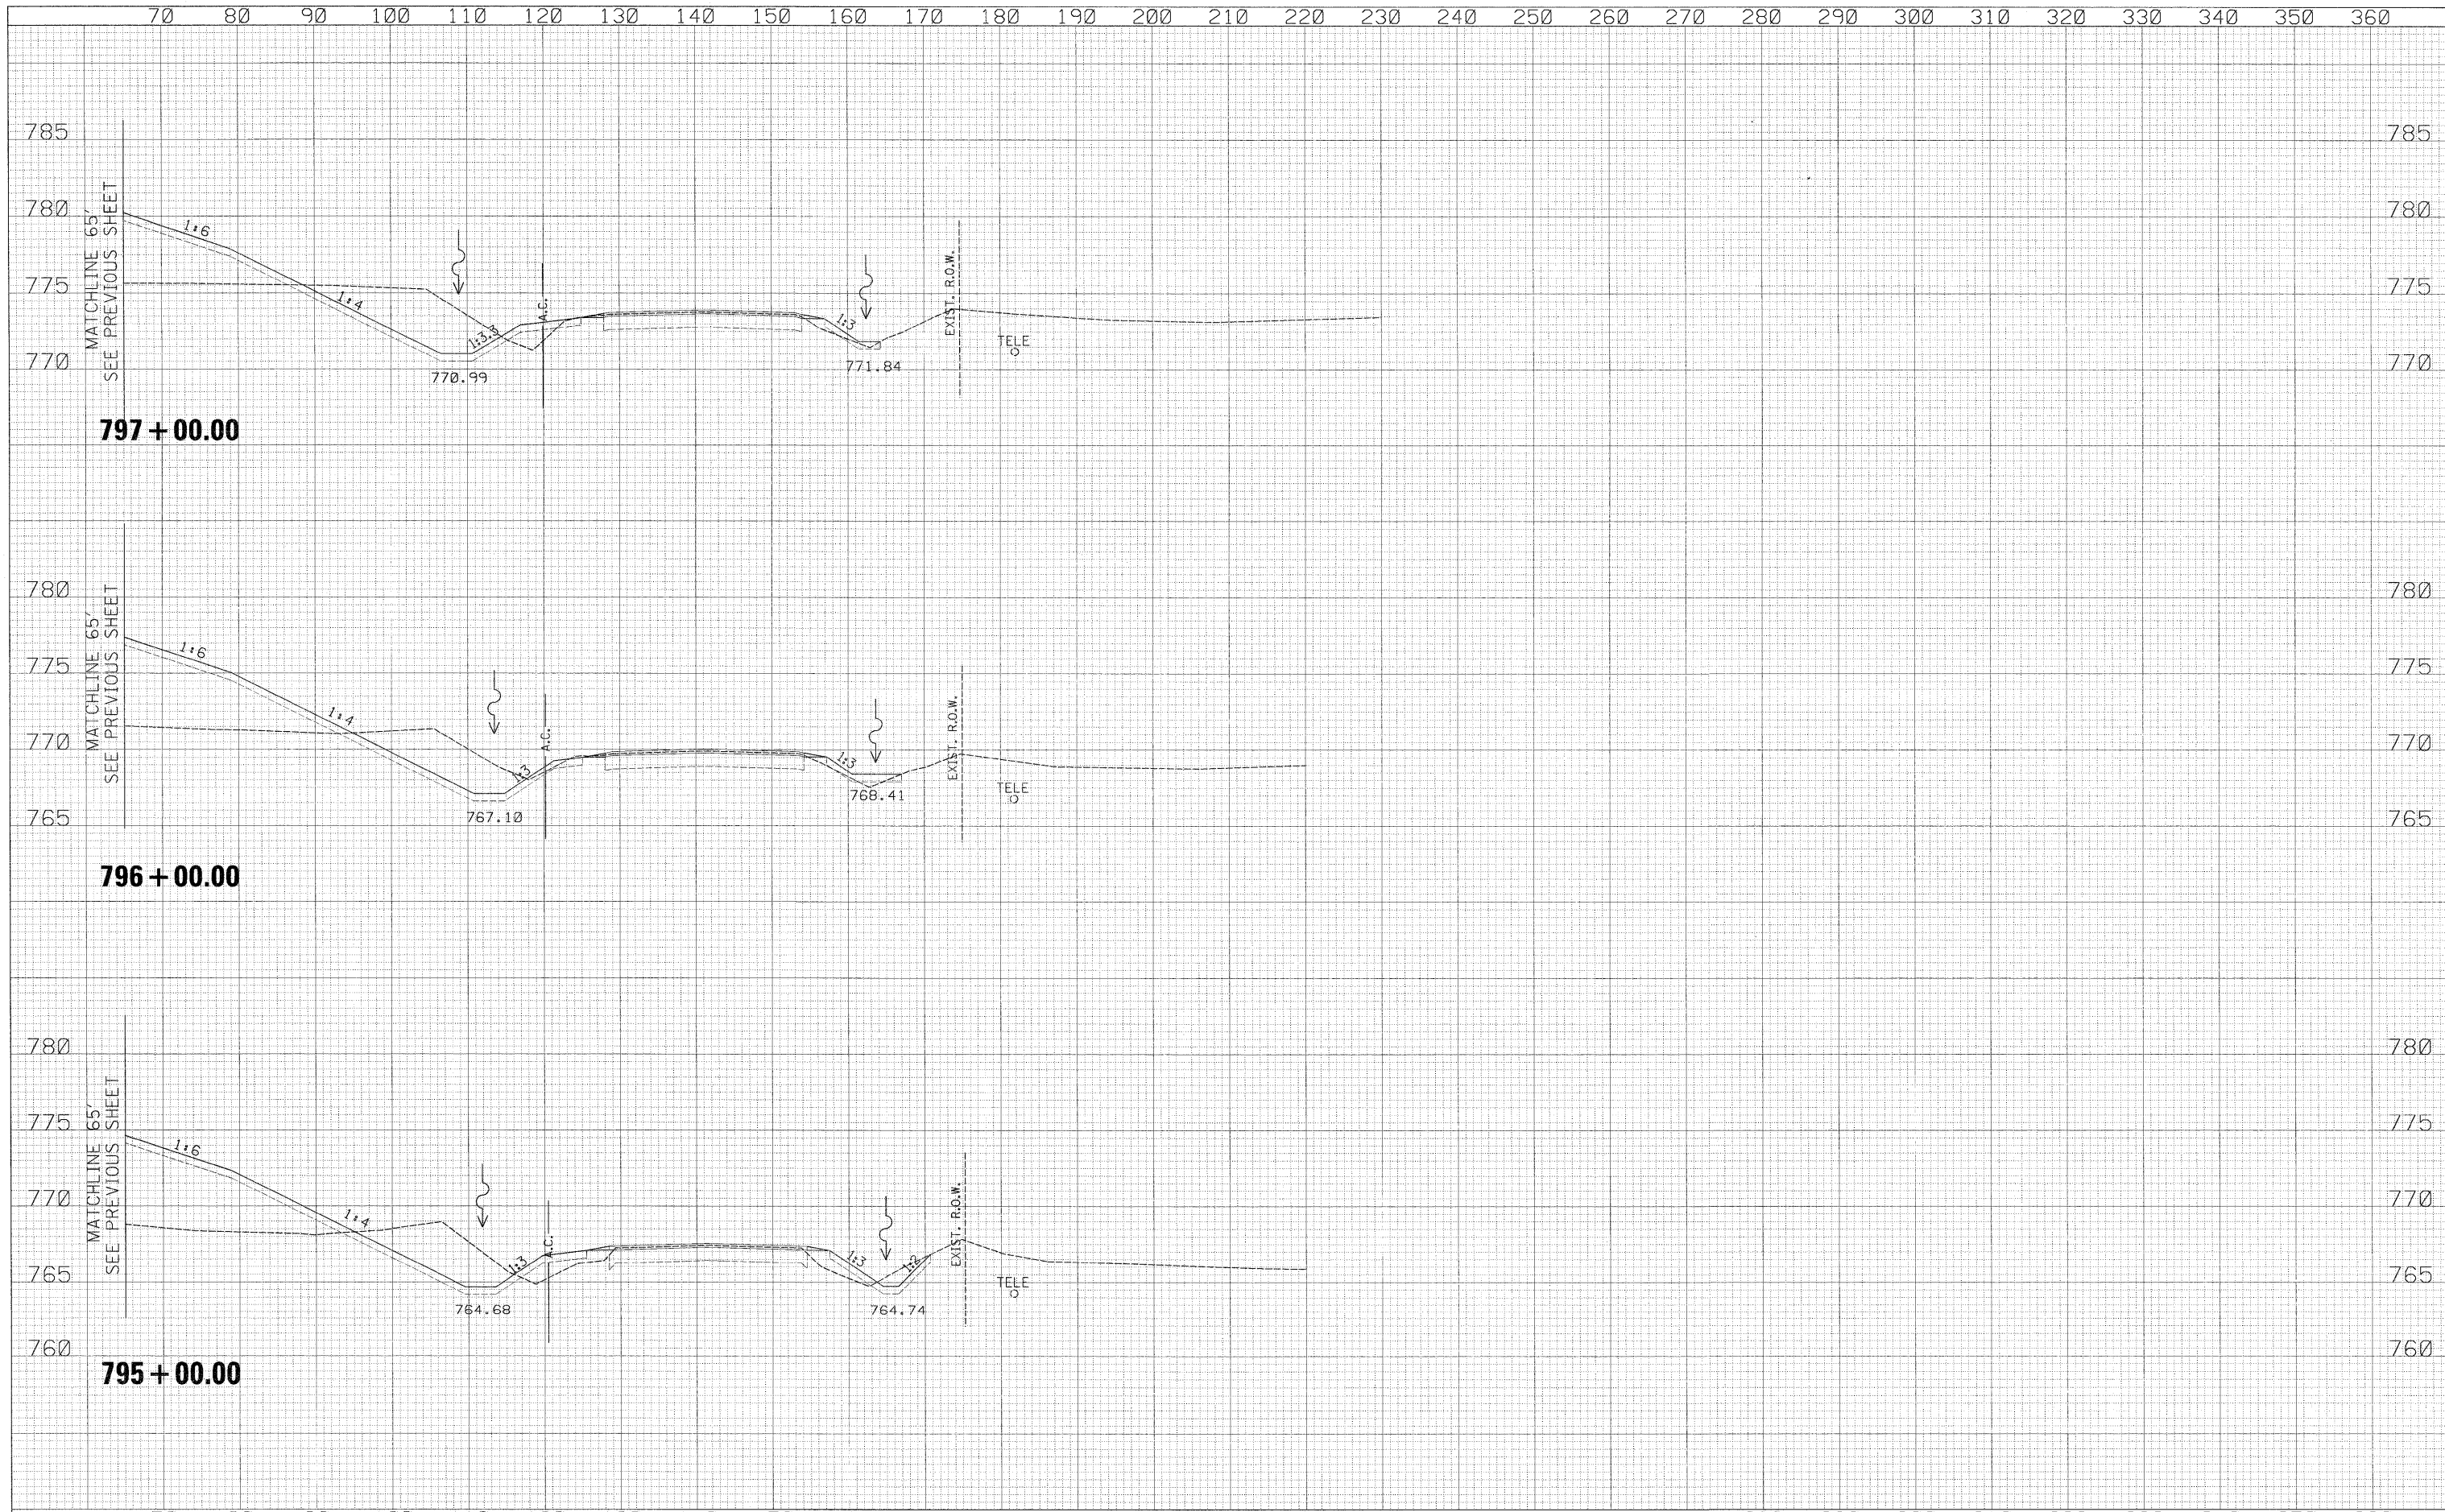

70	80	90	100	110	120	130	140	150	160	170	180	190	200	210	220	230	240	250	260	270	280	290	300	310	320	330	340	350	360		
USER NAME = z.lkowsd DESIGNED - RDT DRAWN - RDT CHECKED - GC DATE - 01-14-11												REVISIONS REVISED - REVISED - REVISED - REVISED -						STATE OF ILLINOIS DEPARTMENT OF TRANSPORTATION						ILLINOIS ROUTE 2 CROSS SECTIONS						F.A.P. RTE. 734 SECTION 77-2-2 & 77-2B-1 COUNTY WINNEBAGO TOTAL SHEETS 530 SHEET NO. 427 CONTRACT NO. 64813	
PLOT SCALE = 10.0000' / IN.												SCALE: 1" = 10'						SHEET NO. 427 OF 530 SHEETS						STA. 795+00.00 TO STA. 797+00.00		ILLINOIS FED. AID PROJECT					

\\projects\11254\segment\1\shwts\civ\1\section\0264813-shr-xsh-t-1l2.dgn