


DATE	
BY	
SURVEYED	
PLOTTED	
NOTE DATE	
AREAS CHECKED	
NO.	

DATE	
BY	
SURVEYED	
PLOTTED	
NOTE DATE	
AREAS CHECKED	
NO.	

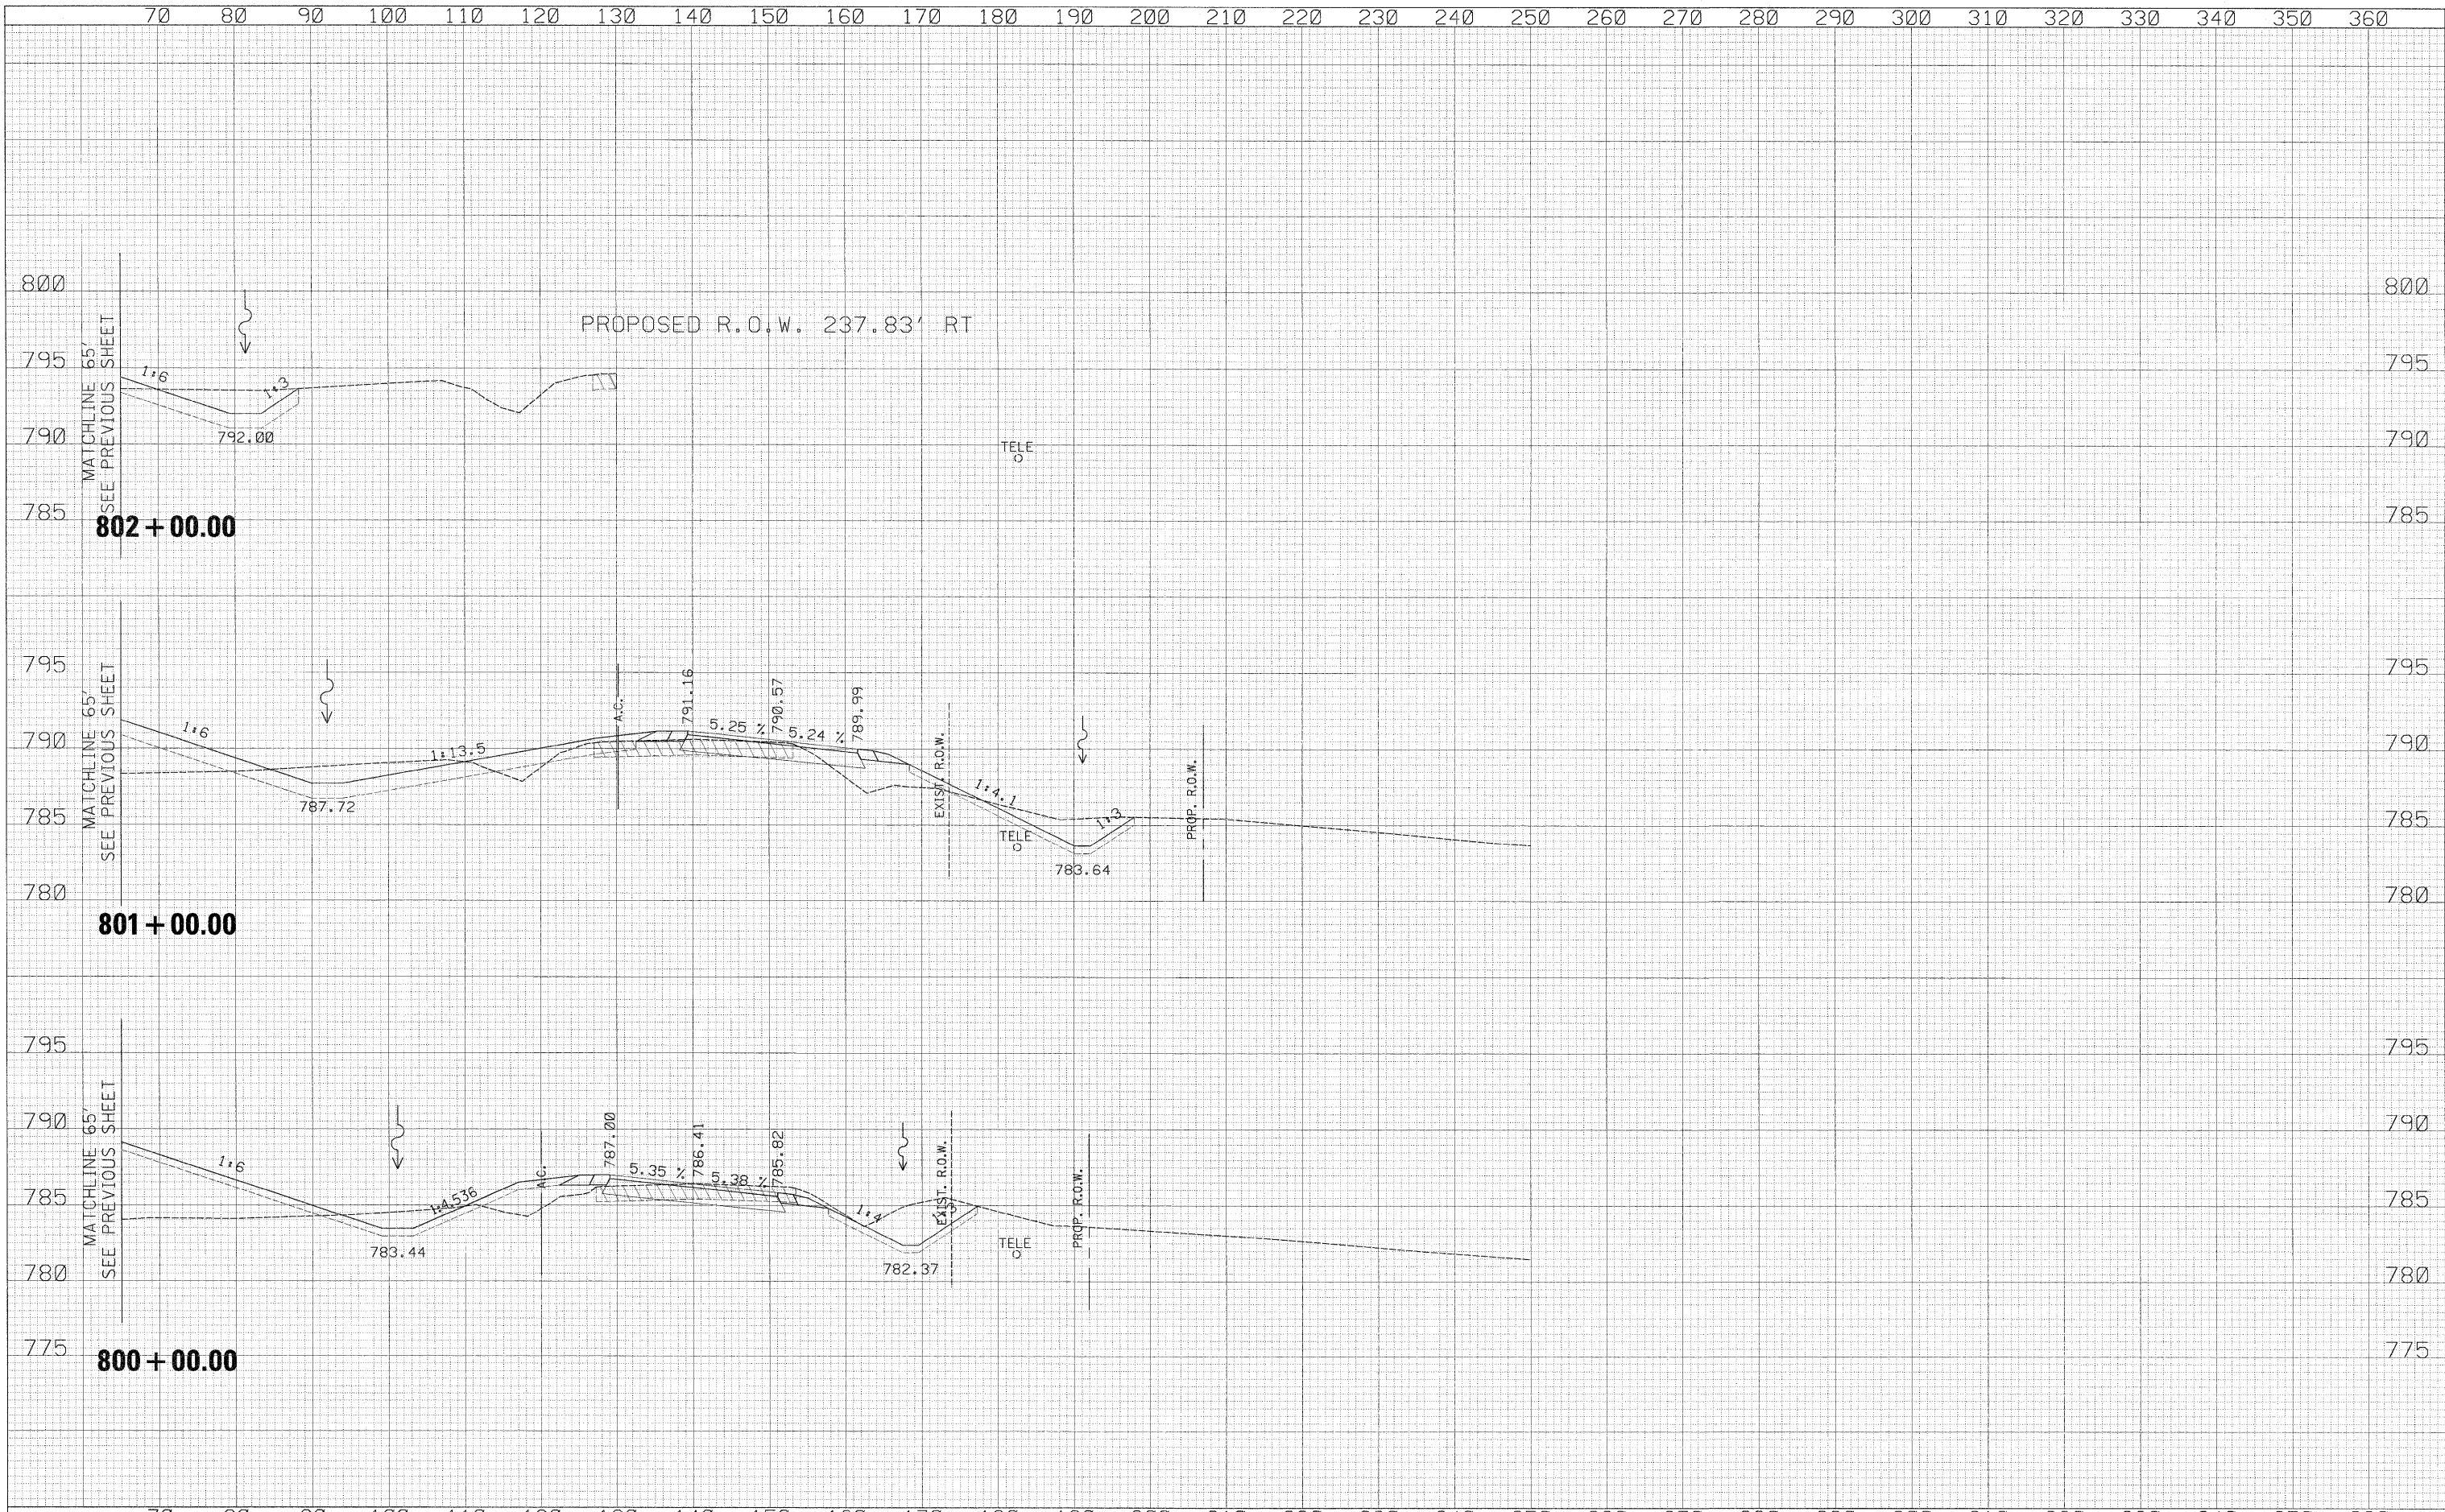

USER NAME = zulkowsd	DESIGNED - RDT	REVISED -	STATE OF ILLINOIS DEPARTMENT OF TRANSPORTATION ILLINOIS ROUTE 2 CROSS SECTIONS SCALE: 1" = 10' SHEET NO. 431 OF 530 SHEETS STA. 800+00.00 TO STA. 802+00.00	F.A.P. RTE. 734	SECTION 77-2-2 & 77-2B-1	COUNTY WINNEBAGO	TOTAL SHEETS 530	SHEET NO. 431
PLOT SCALE = 10,0000' / IN.	DRAWN - RDT	REVISED -		CONTRACT NO. 64813				
PLOT DATE = 2/2/2011	CHECKED - CC	REVISED -		ILLINOIS FED. AID PROJECT				
DATE - 01-14-11	REVISIED -	REVISED -						

3:\projects\1.254\segment 1\sheet\civil\section\0264813-sh1-xssht-1L2.dgn