


DATE	
BY	
SUPERVISED	
DESIGNED	
DRAWN	
CHECKED	
DATE	

DATE	
BY	
SUPERVISED	
DESIGNED	
DRAWN	
CHECKED	
DATE	

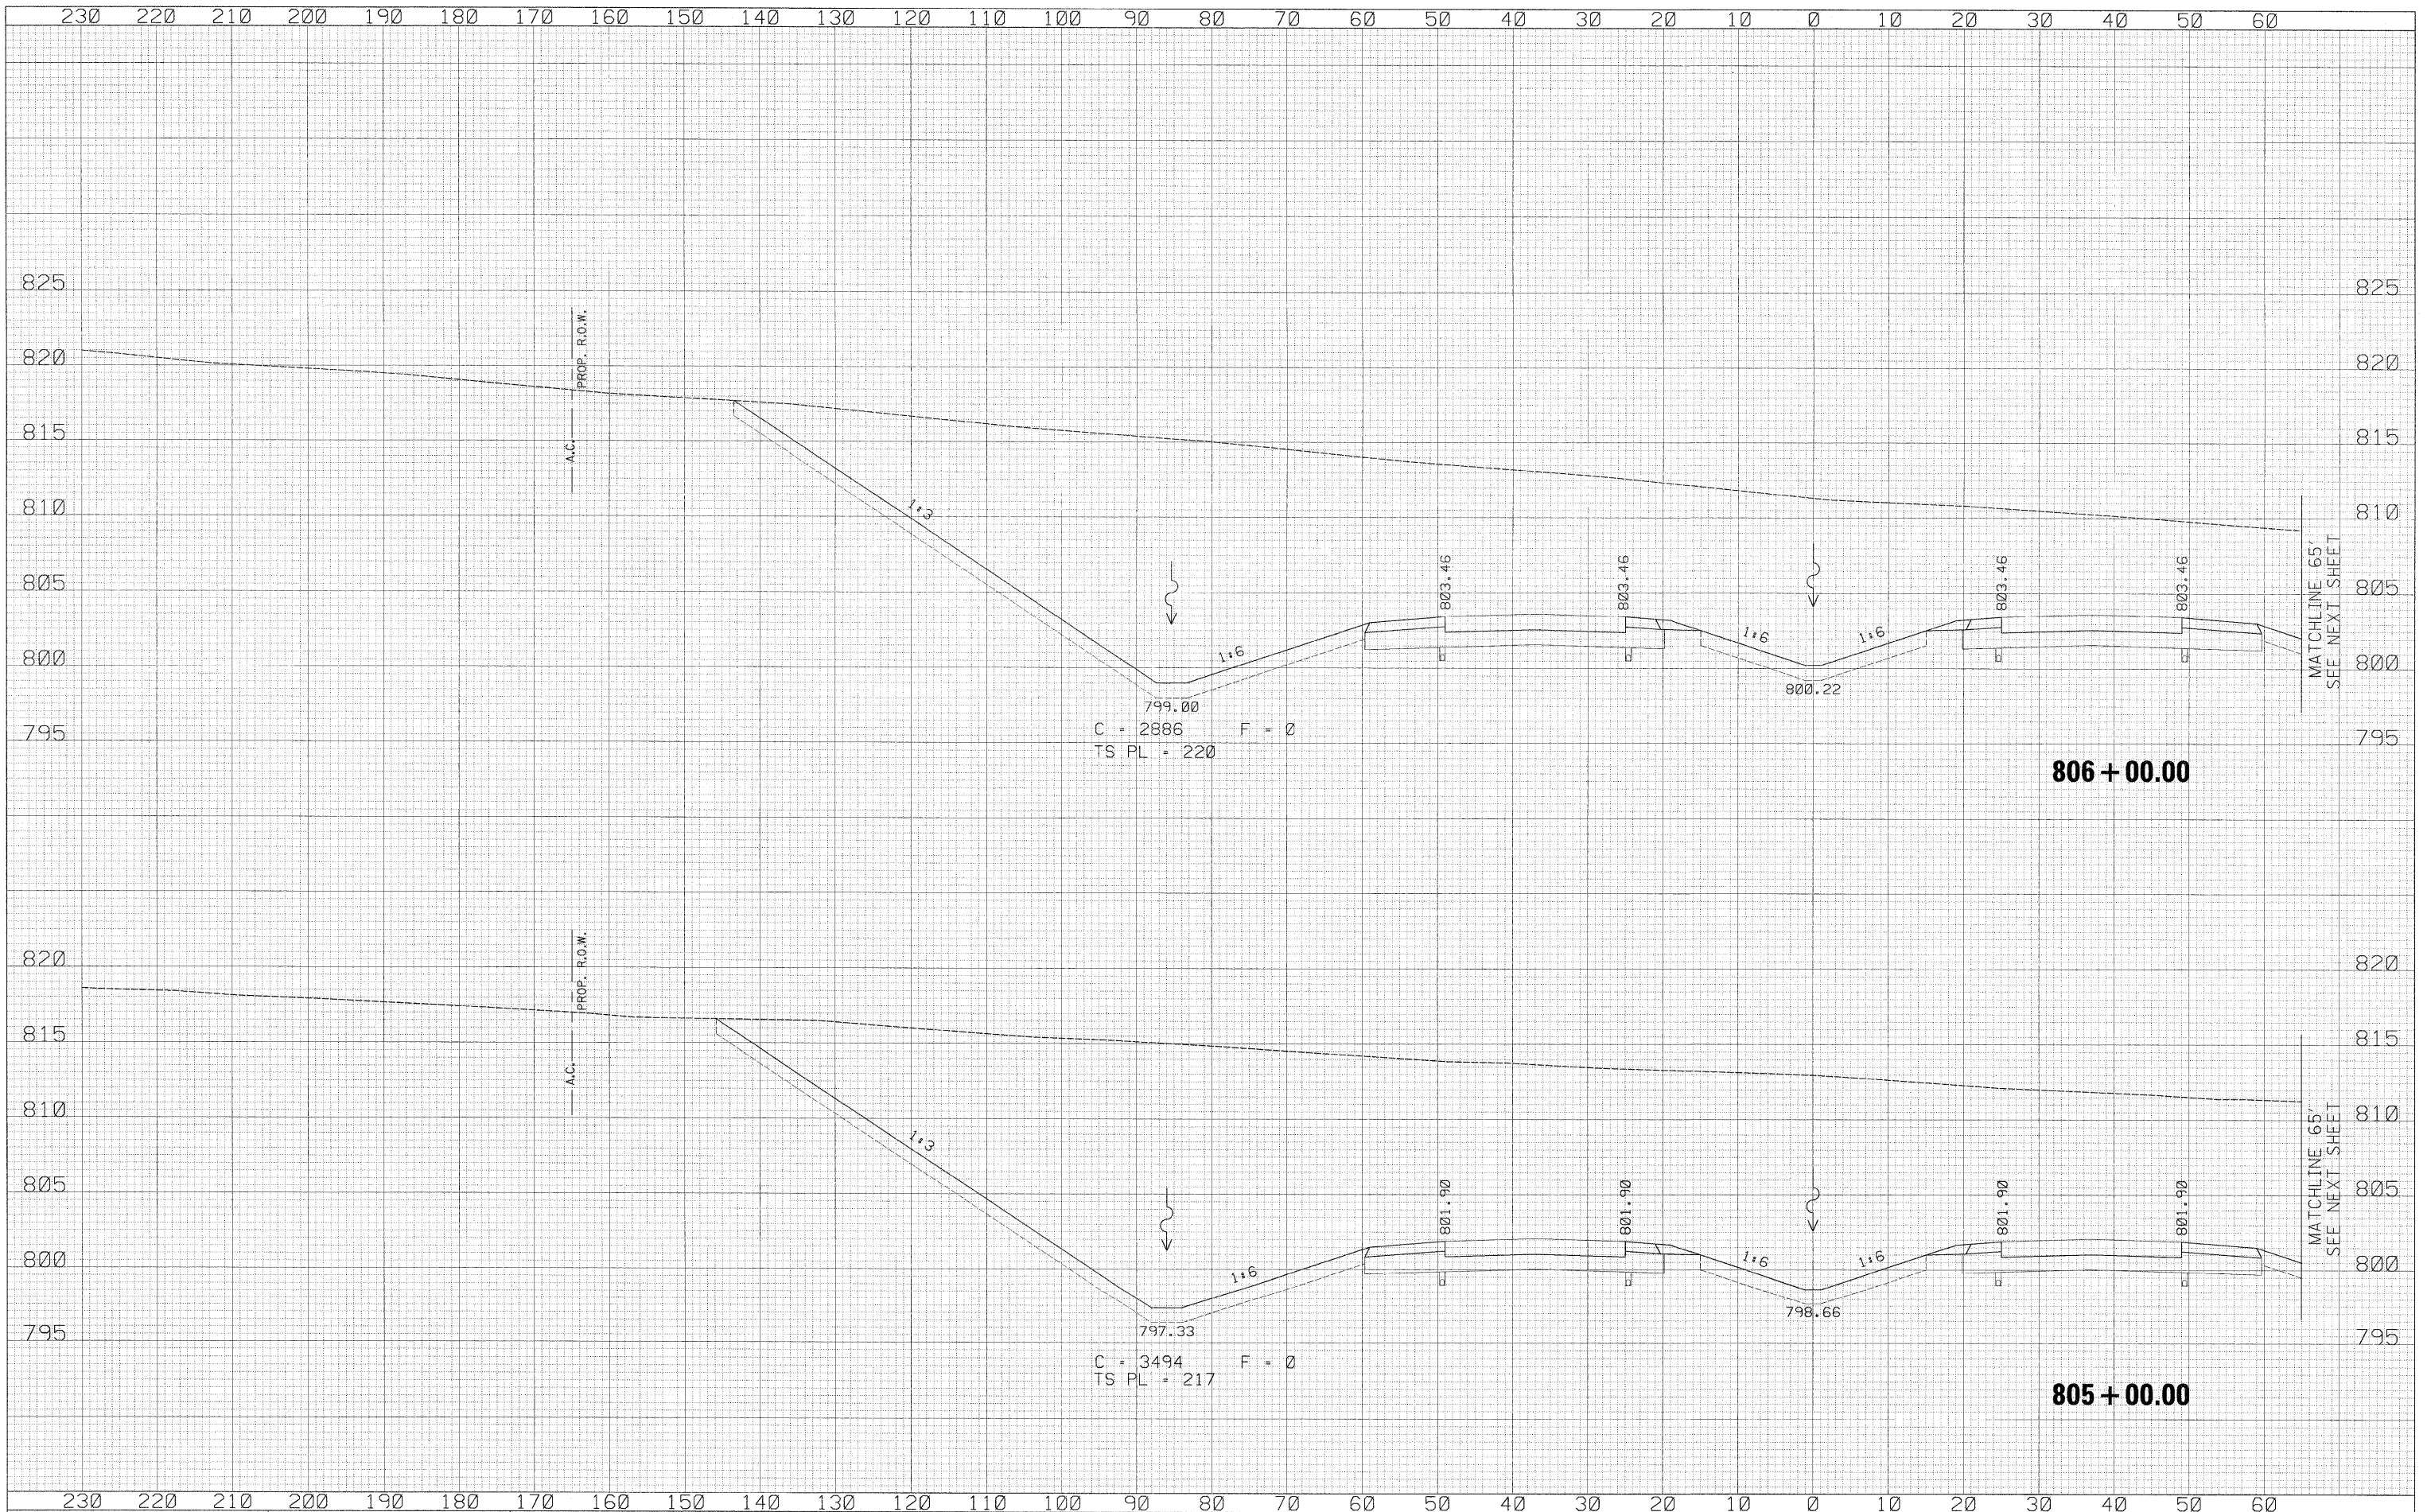

USER NAME = zulkowsd	DESIGNED - RDT	REVISED -
PLOT SCALE = 10.0000' / IN.	DRAWN - RDT	REVISED -
PLOT DATE = 2/2/2011	CHECKED - GC	REVISED -
	DATE - 01-14-11	REVISED -

STATE OF ILLINOIS	ILLINOIS ROUTE 2	F.A.P. SECTION	COUNTY	TOTAL SHEETS	SHEET NO.
DEPARTMENT OF TRANSPORTATION	CROSS SECTIONS	734	77-2-2 & 77-2B-1	WINNEBAGO	530 434
	SCALE: 1/2" = 10'	SHEET NO. 434 OF 530 SHEETS	STA. 805+00.00 TO STA. 806+00.00	CONTRACT NO. 64813	
				ILLINOIS FED. AID PROJECT	

\\projects\11254\segment 1\sheet\civil\section\0264813-sht-xsh-t-IL2.dgn