



230 220 210 200 190 180 170 160 150 140 130 120 110 100 90 80 70 60 50 40 30 20 10 0 10 20 30 40 50 60

DATE	
BY	
FINAL SURVEY	
SURVEYED	
FLIPPED	
NOTE BOOK	
NO.	
AREAS CHECKED	
TEMPLATE	

DATE	
BY	
ORIGINAL SURVEY	
SURVEYED	
FLIPPED	
NOTE BOOK	
NO.	
AREAS CHECKED	
TEMPLATE	

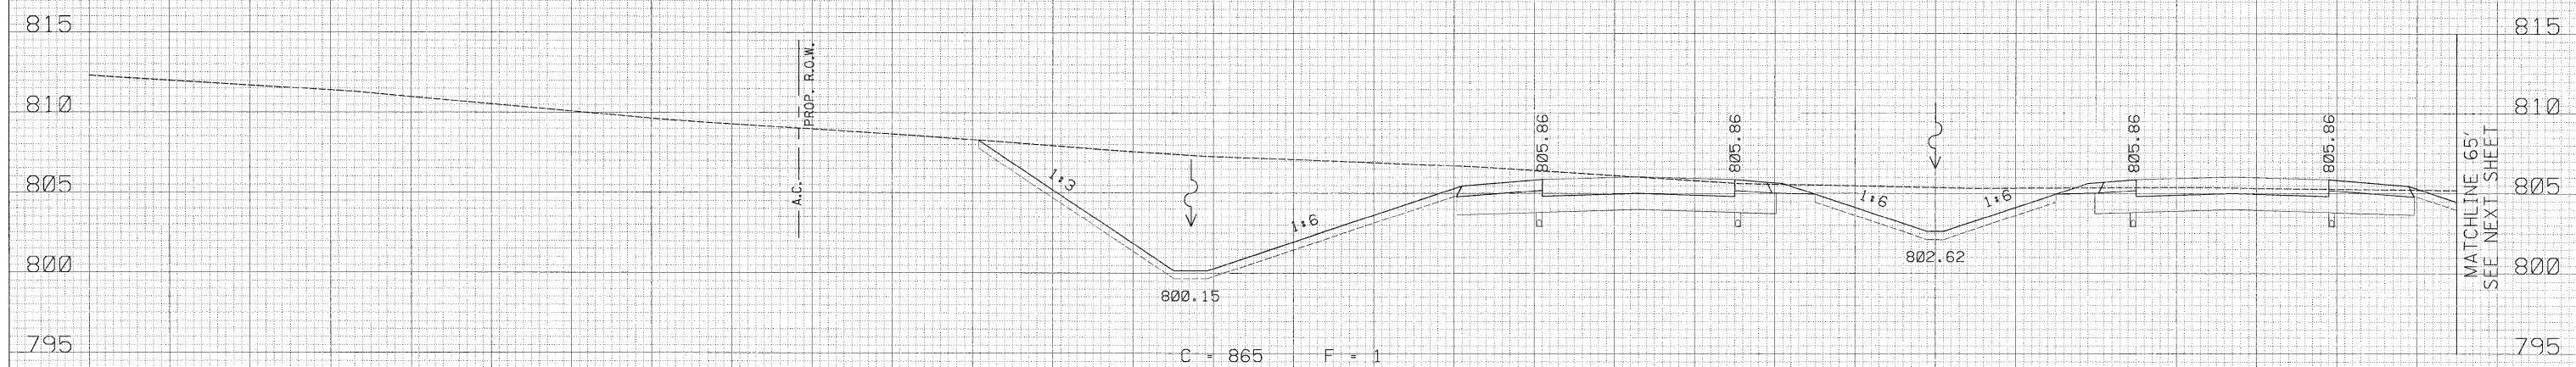

808 + 00.00

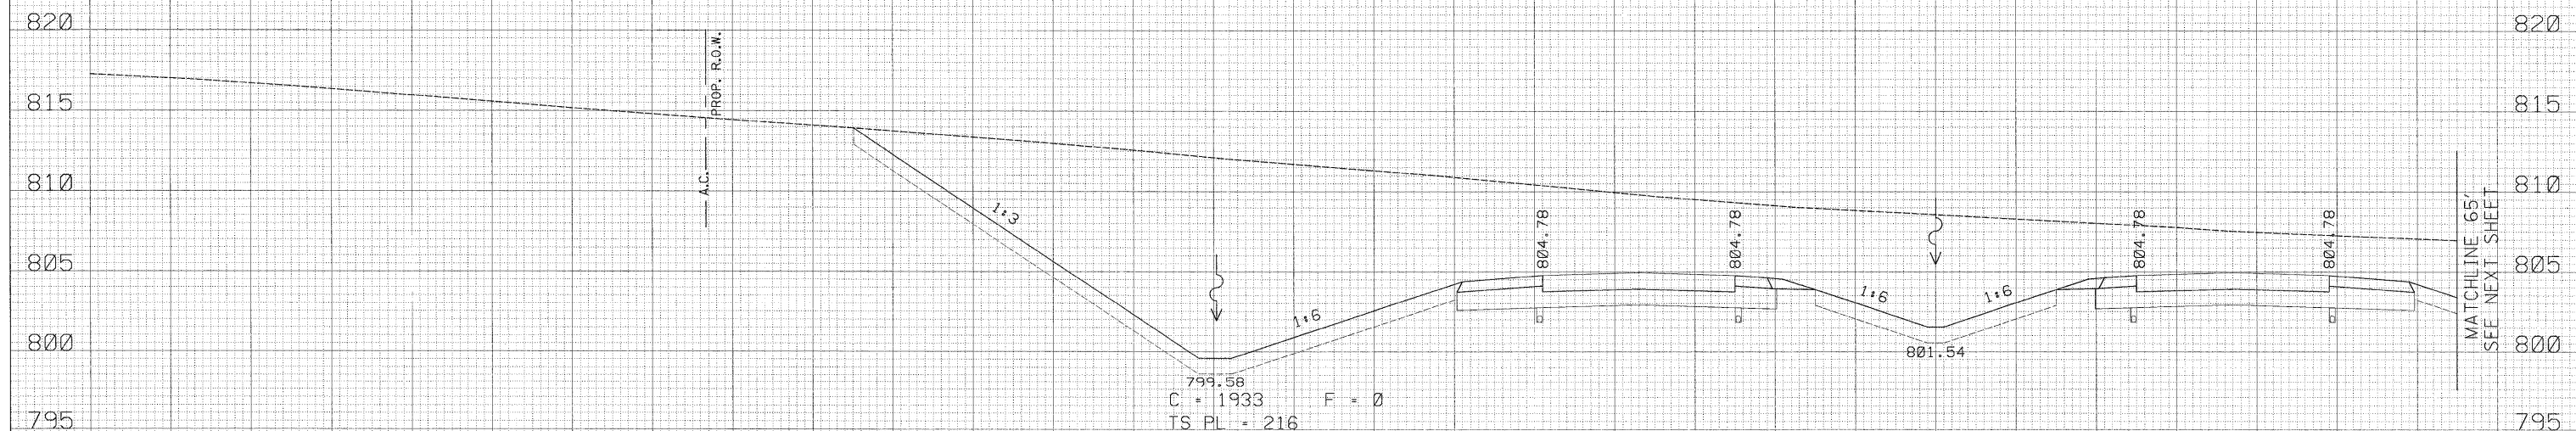

807 + 00.00

230 220 210 200 190 180 170 160 150 140 130 120 110 100 90 80 70 60 50 40 30 20 10 0 10 20 30 40 50 60

USER NAME = zulkowd	DESIGNED - RDT	REVISED -
PLOT SCALE = 10,000' / IN.	DRAWN - RDT	REVISED -
PLOT DATE = 2/2/2011	CHECKED - GC	REVISED -
	DATE - 01-14-11	REVISED -

STATE OF ILLINOIS
DEPARTMENT OF TRANSPORTATION

ILLINOIS ROUTE 2
CROSS SECTIONS

SCALE: 1" = 10' SHEET NO. 436 OF 530 SHEETS STA. 807+00.00 TO STA. 808+00.00

F.A.P. RTE. 734	SECTION 77-2-2 & 77-2B-1	COUNTY WINNEBAGO	TOTAL SHEETS 530	SHEET NO. 436
			CONTRACT NO. 64813	
ILLINOIS FED. AID PROJECT				

h:\projects\11254\segment 1\sheet\civil\section\0264813-shr-xant-il2.dgn