


FINAL SURVEY	SURVEYED	BY	DATE
PLOTTED			
NOTE BOOK NO.			
DATE			
AREAS CHECKED			

ORIGINAL SURVEY	SURVEYED	BY	DATE
PLOTTED			
NOTE BOOK NO.			
DATE			
AREAS CHECKED			

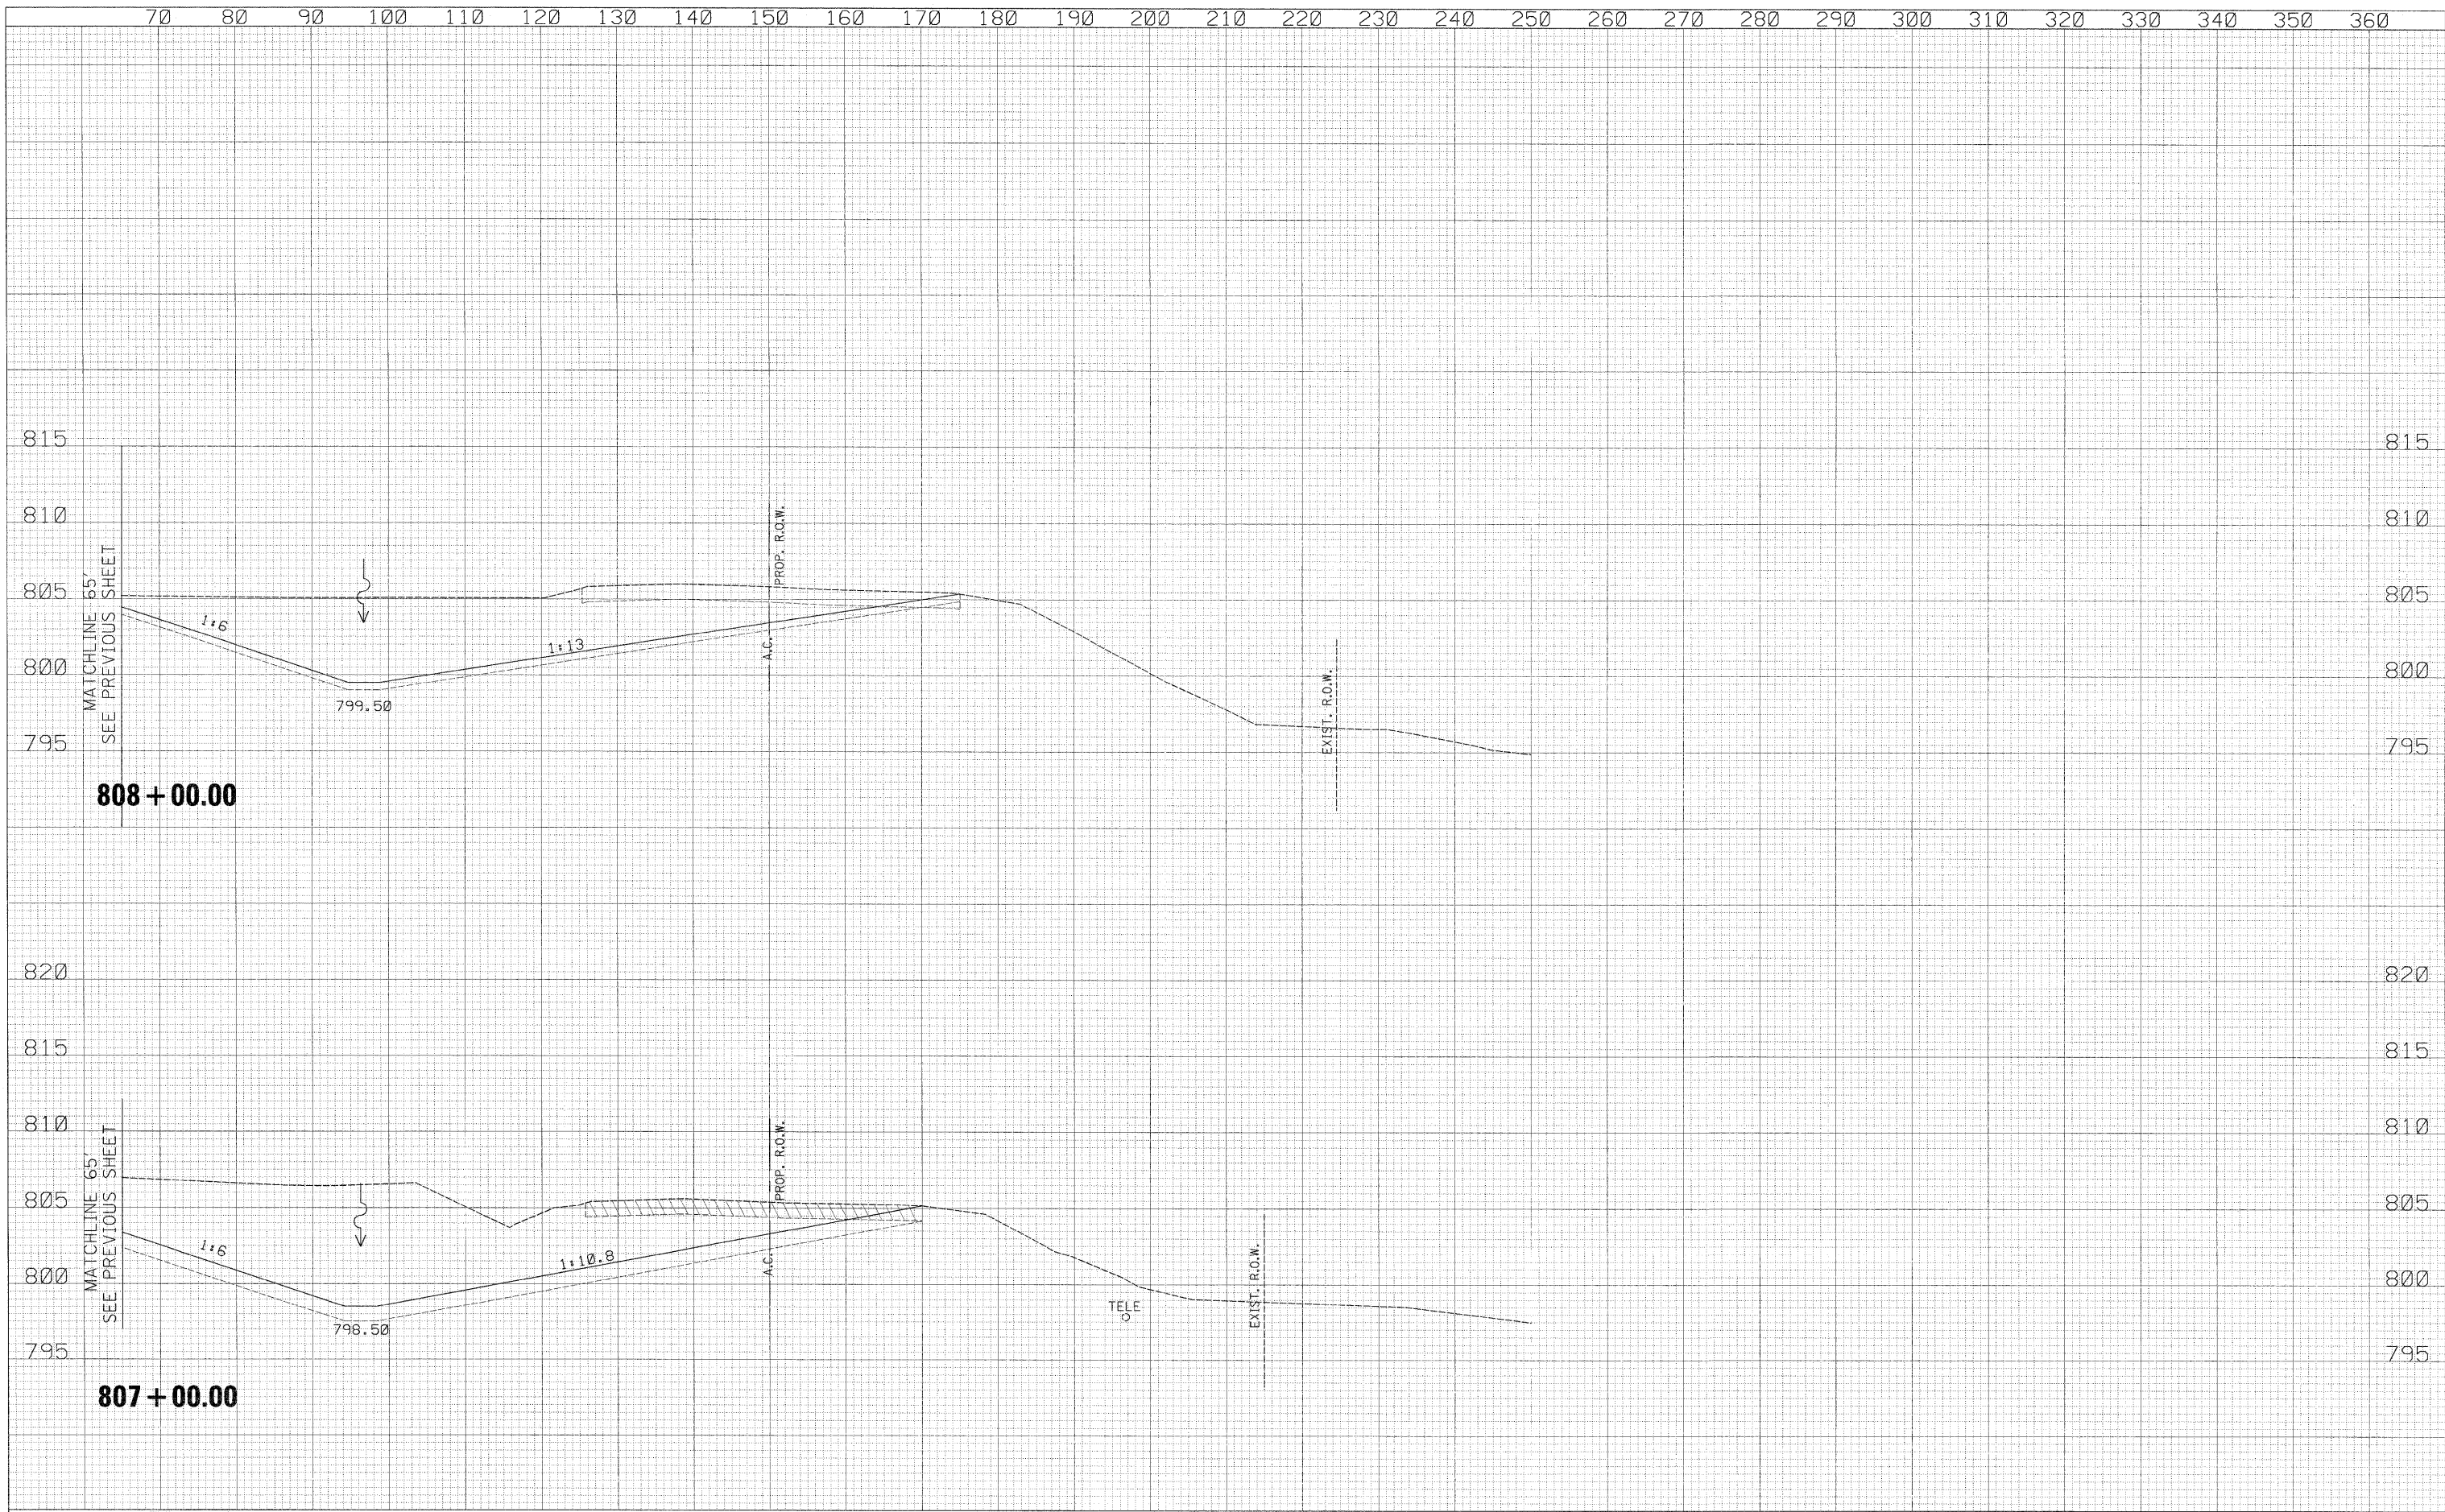

70	80	90	100	110	120	130	140	150	160	170	180	190	200	210	220	230	240	250	260	270	280	290	300	310	320	330	340	350	360																										
<table border="1"> <tr><td>USER NAME = zulkowd</td><td>DESIGNED - RDT</td><td>REVISED -</td></tr> <tr><td></td><td>DRAWN - RDT</td><td>REVISED -</td></tr> <tr><td></td><td>CHECKED - GC</td><td>REVISED -</td></tr> <tr><td></td><td>DATE - 01-14-11</td><td>REVISED -</td></tr> </table>												USER NAME = zulkowd	DESIGNED - RDT	REVISED -		DRAWN - RDT	REVISED -		CHECKED - GC	REVISED -		DATE - 01-14-11	REVISED -	<p align="center">STATE OF ILLINOIS DEPARTMENT OF TRANSPORTATION</p>						<p align="center">ILLINOIS ROUTE 2 CROSS SECTIONS</p>						<table border="1"> <tr><td>F.A.P. RTE.</td><td>SECTION</td><td>COUNTY</td><td>TOTAL SHEETS</td><td>SHEET NO.</td></tr> <tr><td>734</td><td>77-2-2 & 77-2B-1</td><td>WINNEBAGO</td><td>530</td><td>437</td></tr> </table>		F.A.P. RTE.	SECTION	COUNTY	TOTAL SHEETS	SHEET NO.	734	77-2-2 & 77-2B-1	WINNEBAGO	530	437	<p>SCALE: 1/4" = 10'</p>		<p>SHEET NO. 437 OF 530 SHEETS</p>		<p>STA. 807+00.00 TO STA. 808+00.00</p>		<p>ILLINOIS FED. AID PROJECT</p>	
USER NAME = zulkowd	DESIGNED - RDT	REVISED -	
	DRAWN - RDT	REVISED -	
	CHECKED - GC	REVISED -	
	DATE - 01-14-11	REVISED -	
F.A.P. RTE.	SECTION	COUNTY	TOTAL SHEETS	SHEET NO.	
734	77-2-2 & 77-2B-1	WINNEBAGO	530	437	

\\projects\11254\segment 1\sheet\civil\section\0264813-sht-xssht-1L2.dgn