


DATE	
BY	
DESIGNED	
DRAWN	
CHECKED	
DATE	
USER NAME	

DATE	
BY	
DESIGNED	
DRAWN	
CHECKED	
DATE	
USER NAME	

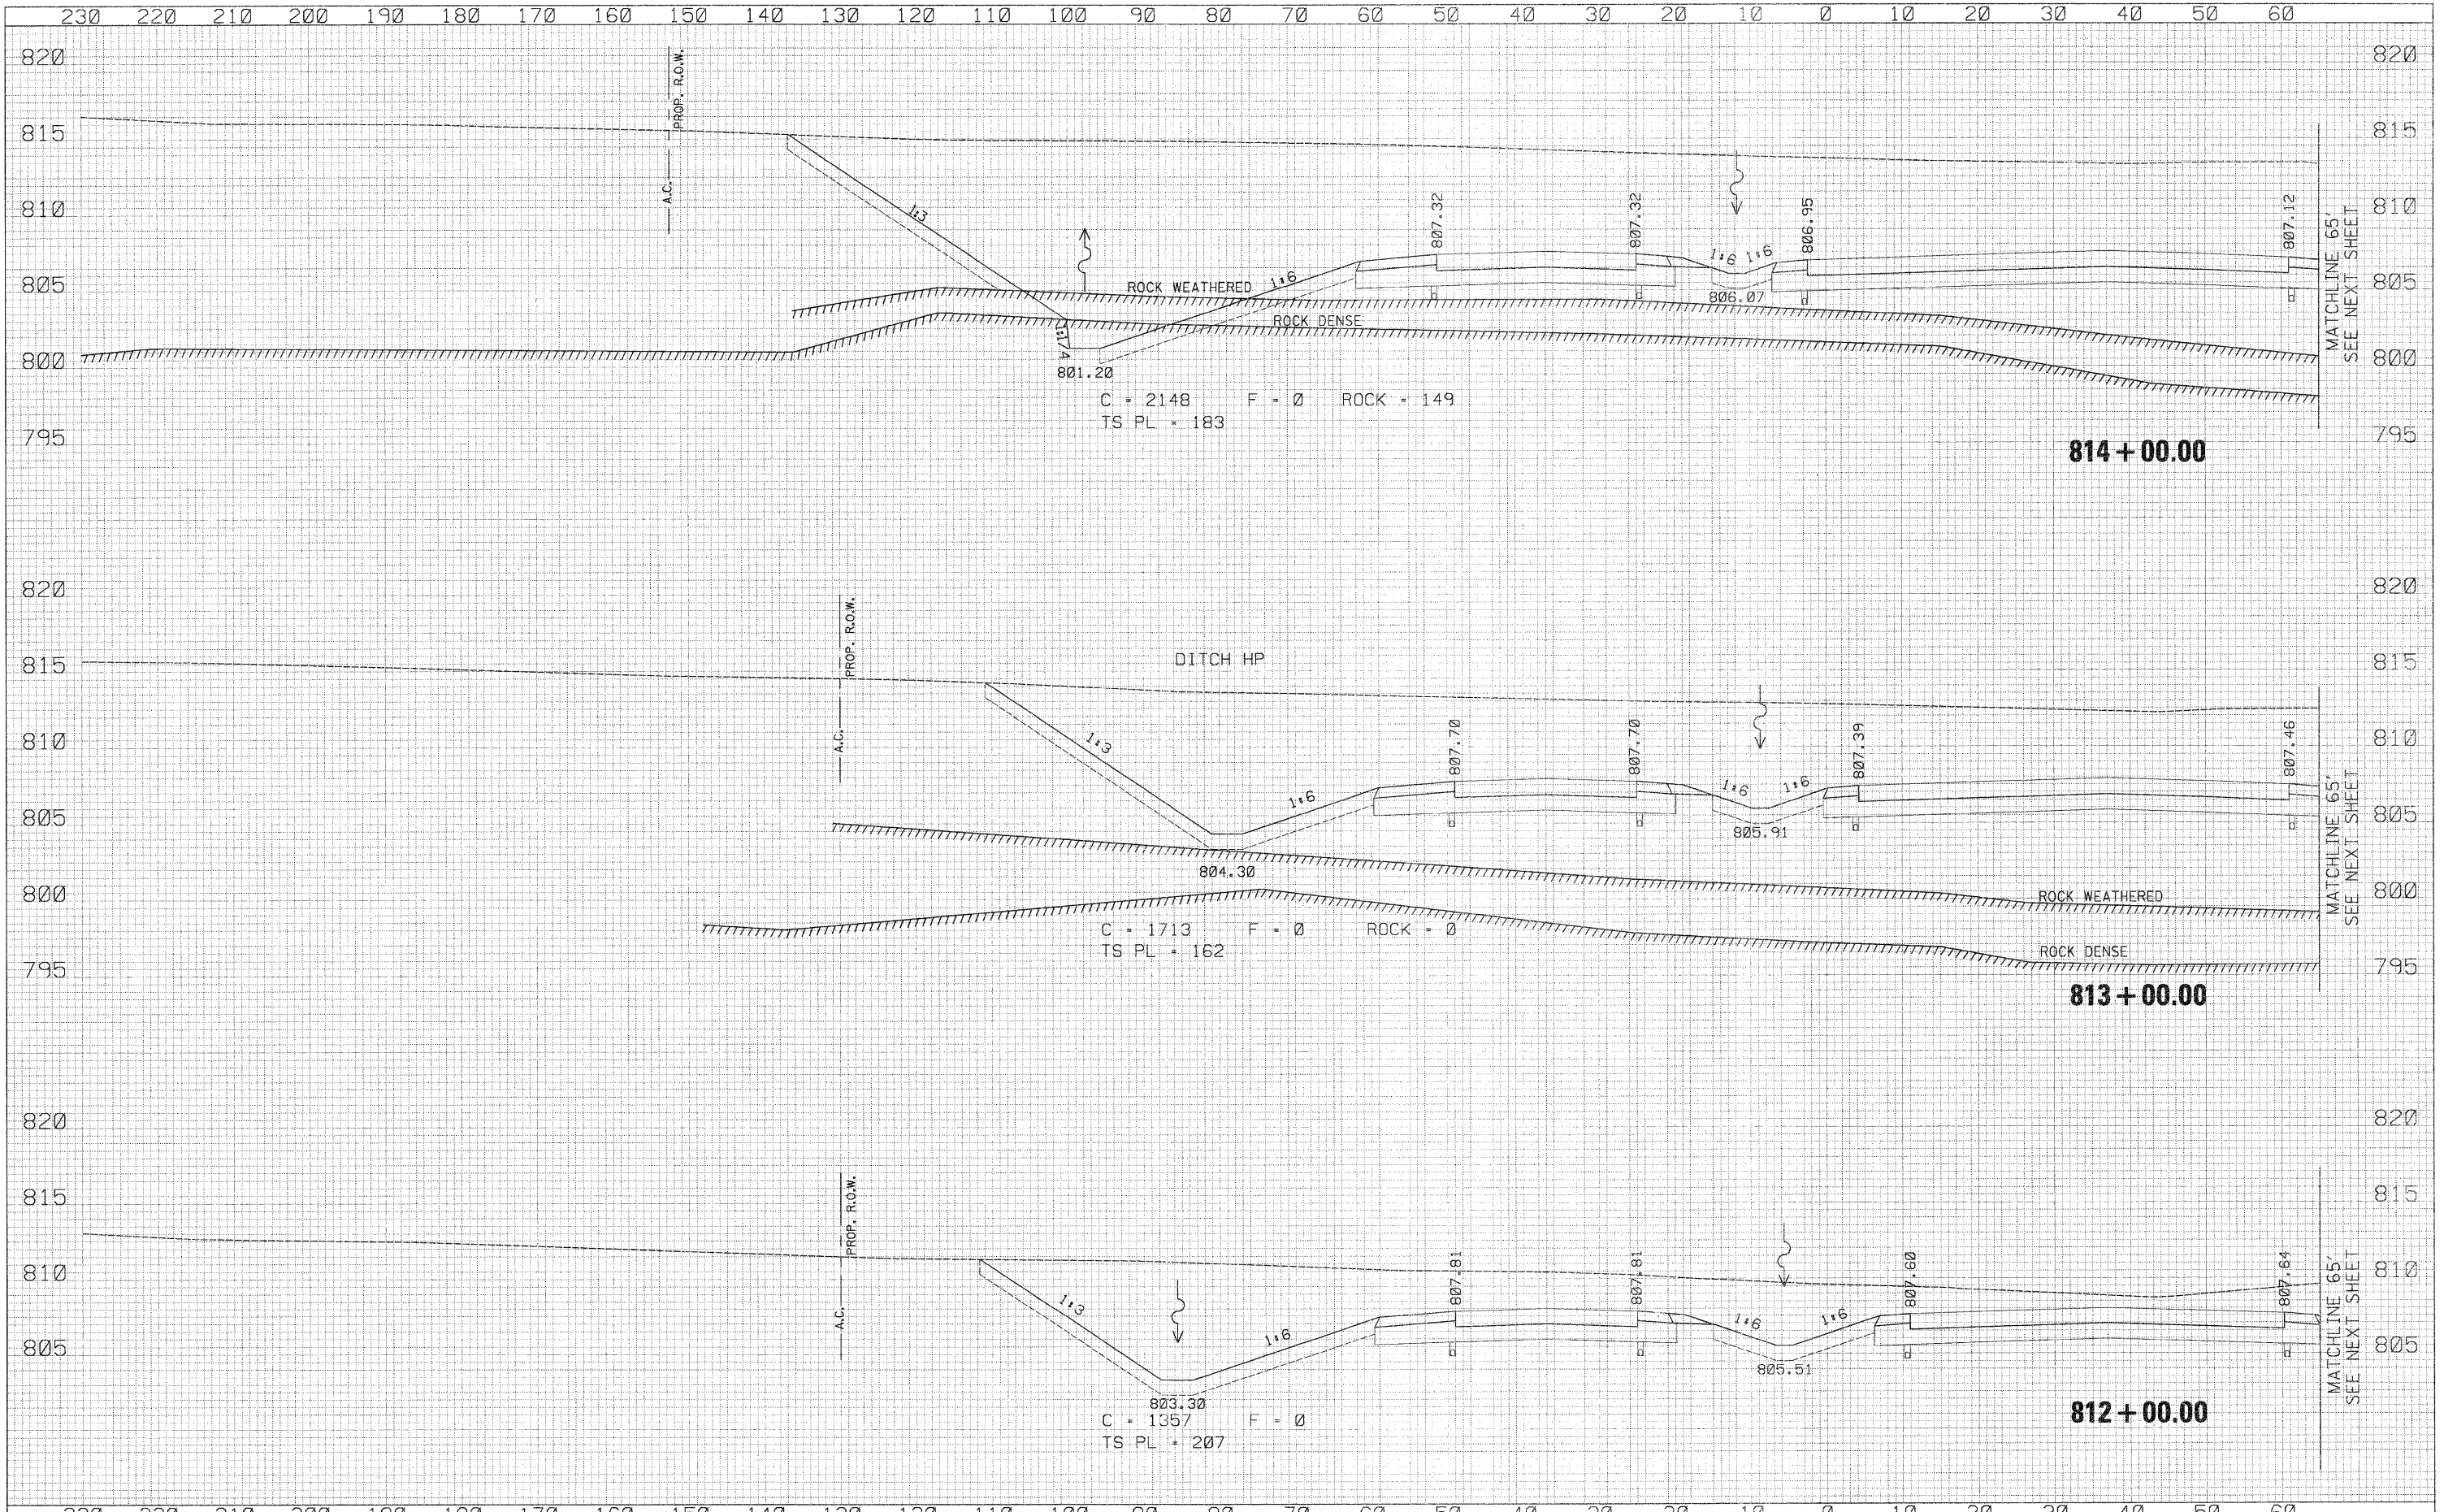

230	220	210	200	190	180	170	160	150	140	130	120	110	100	90	80	70	60	50	40	30	20	10	0	10	20	30	40	50	60												
USER NAME : thompard												DESIGNED - ROT		REVISED -		STATE OF ILLINOIS DEPARTMENT OF TRANSPORTATION												ILLINOIS ROUTE 2 CROSS SECTIONS				F.A.P. RTE. 734		SECTION 77-2-2 & 77-2B-1		COUNTY WINNEBAGO		TOTAL SHEETS 530		SHEET NO. 440	
PLOT SCALE = 1/8" = 100'												DRAWN - ROT		REVISED -		SCALE: H:V = 1:12												SHEET NO. 440 OF 530 SHEETS				CONTRACT NO. 64813									
PLOT DATE = 4/4/2011												CHECKED - GC		REVISED -		STA. 812+00.00 TO STA. 814+00.00												ILLINOIS FED. AID PROJECT													
DATE = 01-14-11												REVISED -		REVISED -																											

\\projects\11254\Segment 1\sheet\11254\section\0264813-01-3381-11.2.dgn