


DATE	
BY	
DESIGNED	
DRAWN	
CHECKED	
DATE	
NO.	

DATE	
BY	
DESIGNED	
DRAWN	
CHECKED	
DATE	
NO.	

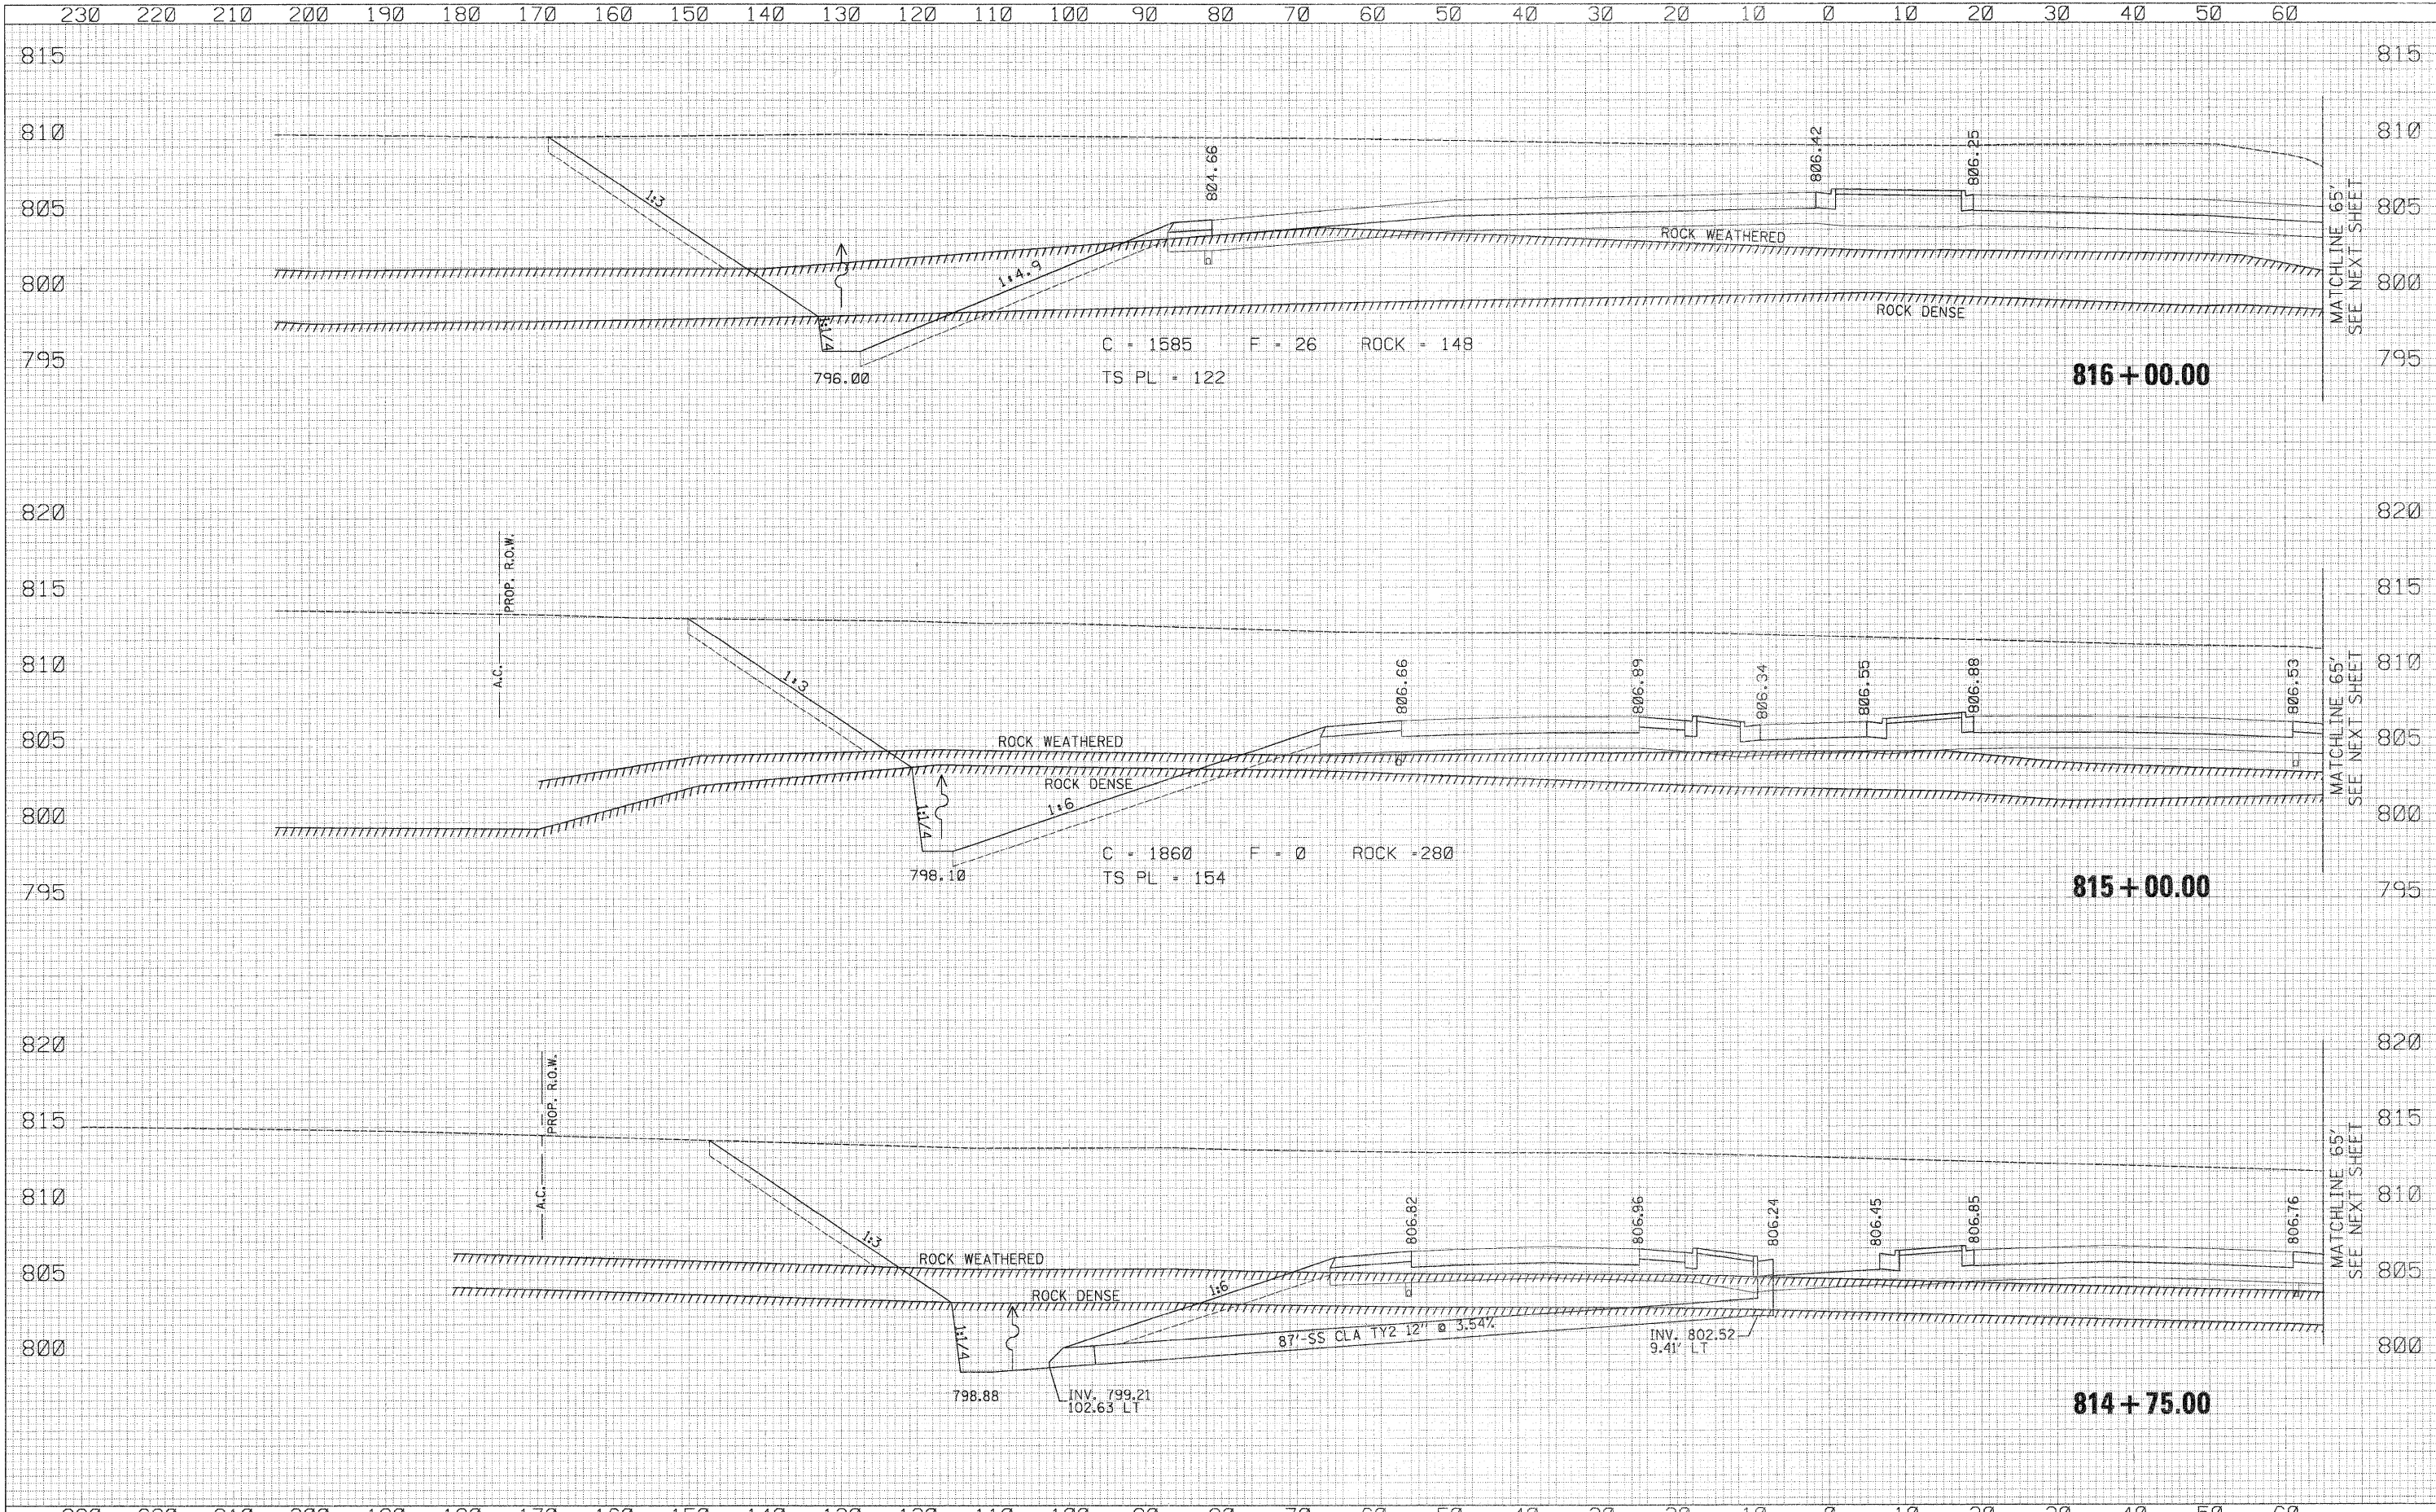

USER NAME: showard	DESIGNED: RDT	REVISED:	STATE OF ILLINOIS DEPARTMENT OF TRANSPORTATION	ILLINOIS ROUTE 2 CROSS SECTIONS	F.A.P. RTE. 734	SECTION 77-2-2 & 77-2B-1	COUNTY WINNEBAGO	TOTAL SHEETS 530	SHEET NO. 442	
PLOT SCALE: 1/4" = 10.0000' / IN.	DRAWN: RDT	REVISED:			SCALE: 1/4" = 10.0000'	SHEET NO. 442 OF 530 SHEETS	STA. 814+75.00 TO STA. 816+00.00	CONTRACT NO. 64813		
PLOT DATE: 4/4/2011	CHECKED: CC	REVISED:			ILLINOIS FED. AID PROJECT					
DATE: 01-14-11	DATE: 01-14-11	REVISED:								

\\proj\cts\1254\segment\1\sheet\1\1\section\10257813-sh1-xaant-11.2.dgn