


DATE	
BY	
DESIGNED	
DRAWN	
CHECKED	
DATE	
REVISIONS	
NO.	
DESCRIPTION	

DATE	
BY	
DESIGNED	
DRAWN	
CHECKED	
DATE	
REVISIONS	
NO.	
DESCRIPTION	

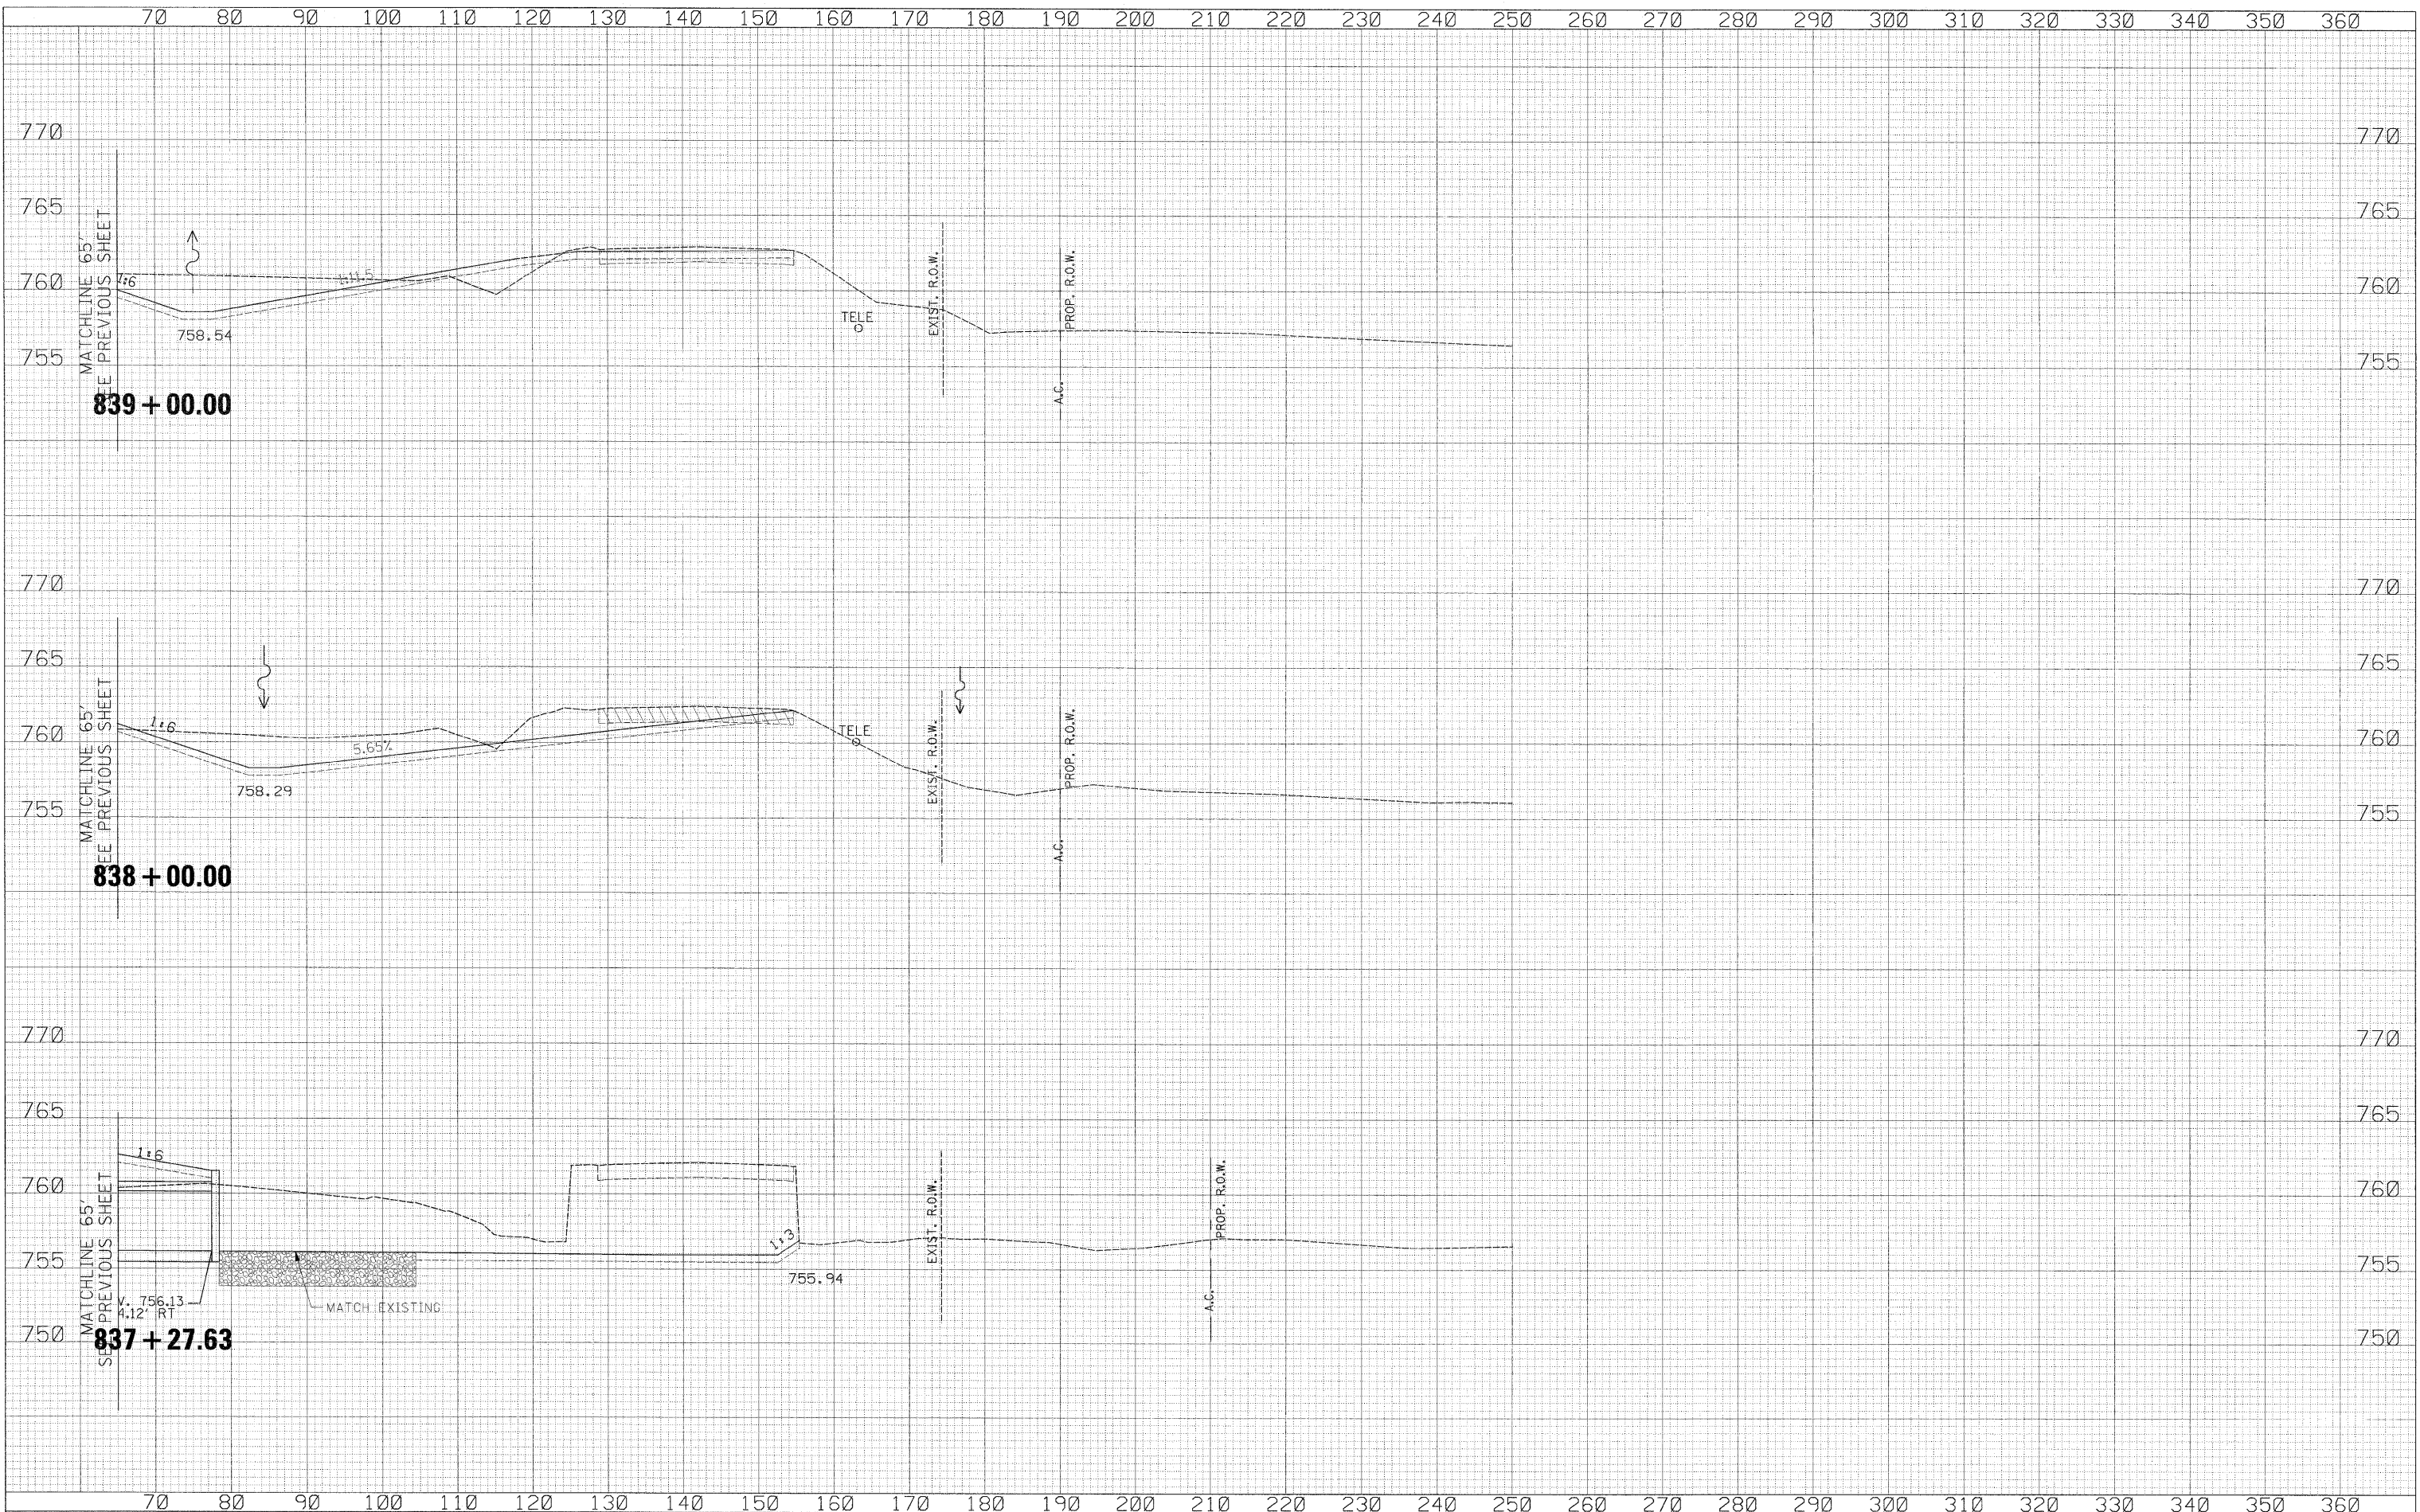

USER NAME = zulkowd	DESIGNED - RDT	REVISED -	<b>STATE OF ILLINOIS</b> <b>DEPARTMENT OF TRANSPORTATION</b>	ILLINOIS ROUTE 2 CROSS SECTIONS		F.A.P. RTE. 734	SECTION 77-2-2 & 77-28-1	COUNTY WINNEBAGO	TOTAL SHEETS 530	SHEET NO. 461	
PLOT SCALE = 10,0000 1/4 IN.	DRAWN - RDT	REVISED -		SCALE: 1/4" = 10'	SHEET NO. 461 OF 530 SHEETS	STA. 837+27.63 TO STA. 839+00.00	CONTRACT NO. 64813		ILLINOIS FED. AID PROJECT		
PLDT DATE = 2/2/2011	CHECKED - GC	REVISED -									
DATE - 01-14-11	REVISED -	REVISED -									

\\projects\11254\segment\1\sheet\civil\section\0264813\sheet\1.dgn