


FINAL SURVEY	DATE
SURVEY	BY
NOTE BOOK	NO.
TEMPLATE	AREAS CHECKED

ORIGINAL SURVEY	DATE
SURVEY	BY
NOTE BOOK	NO.
TEMPLATE	AREAS CHECKED

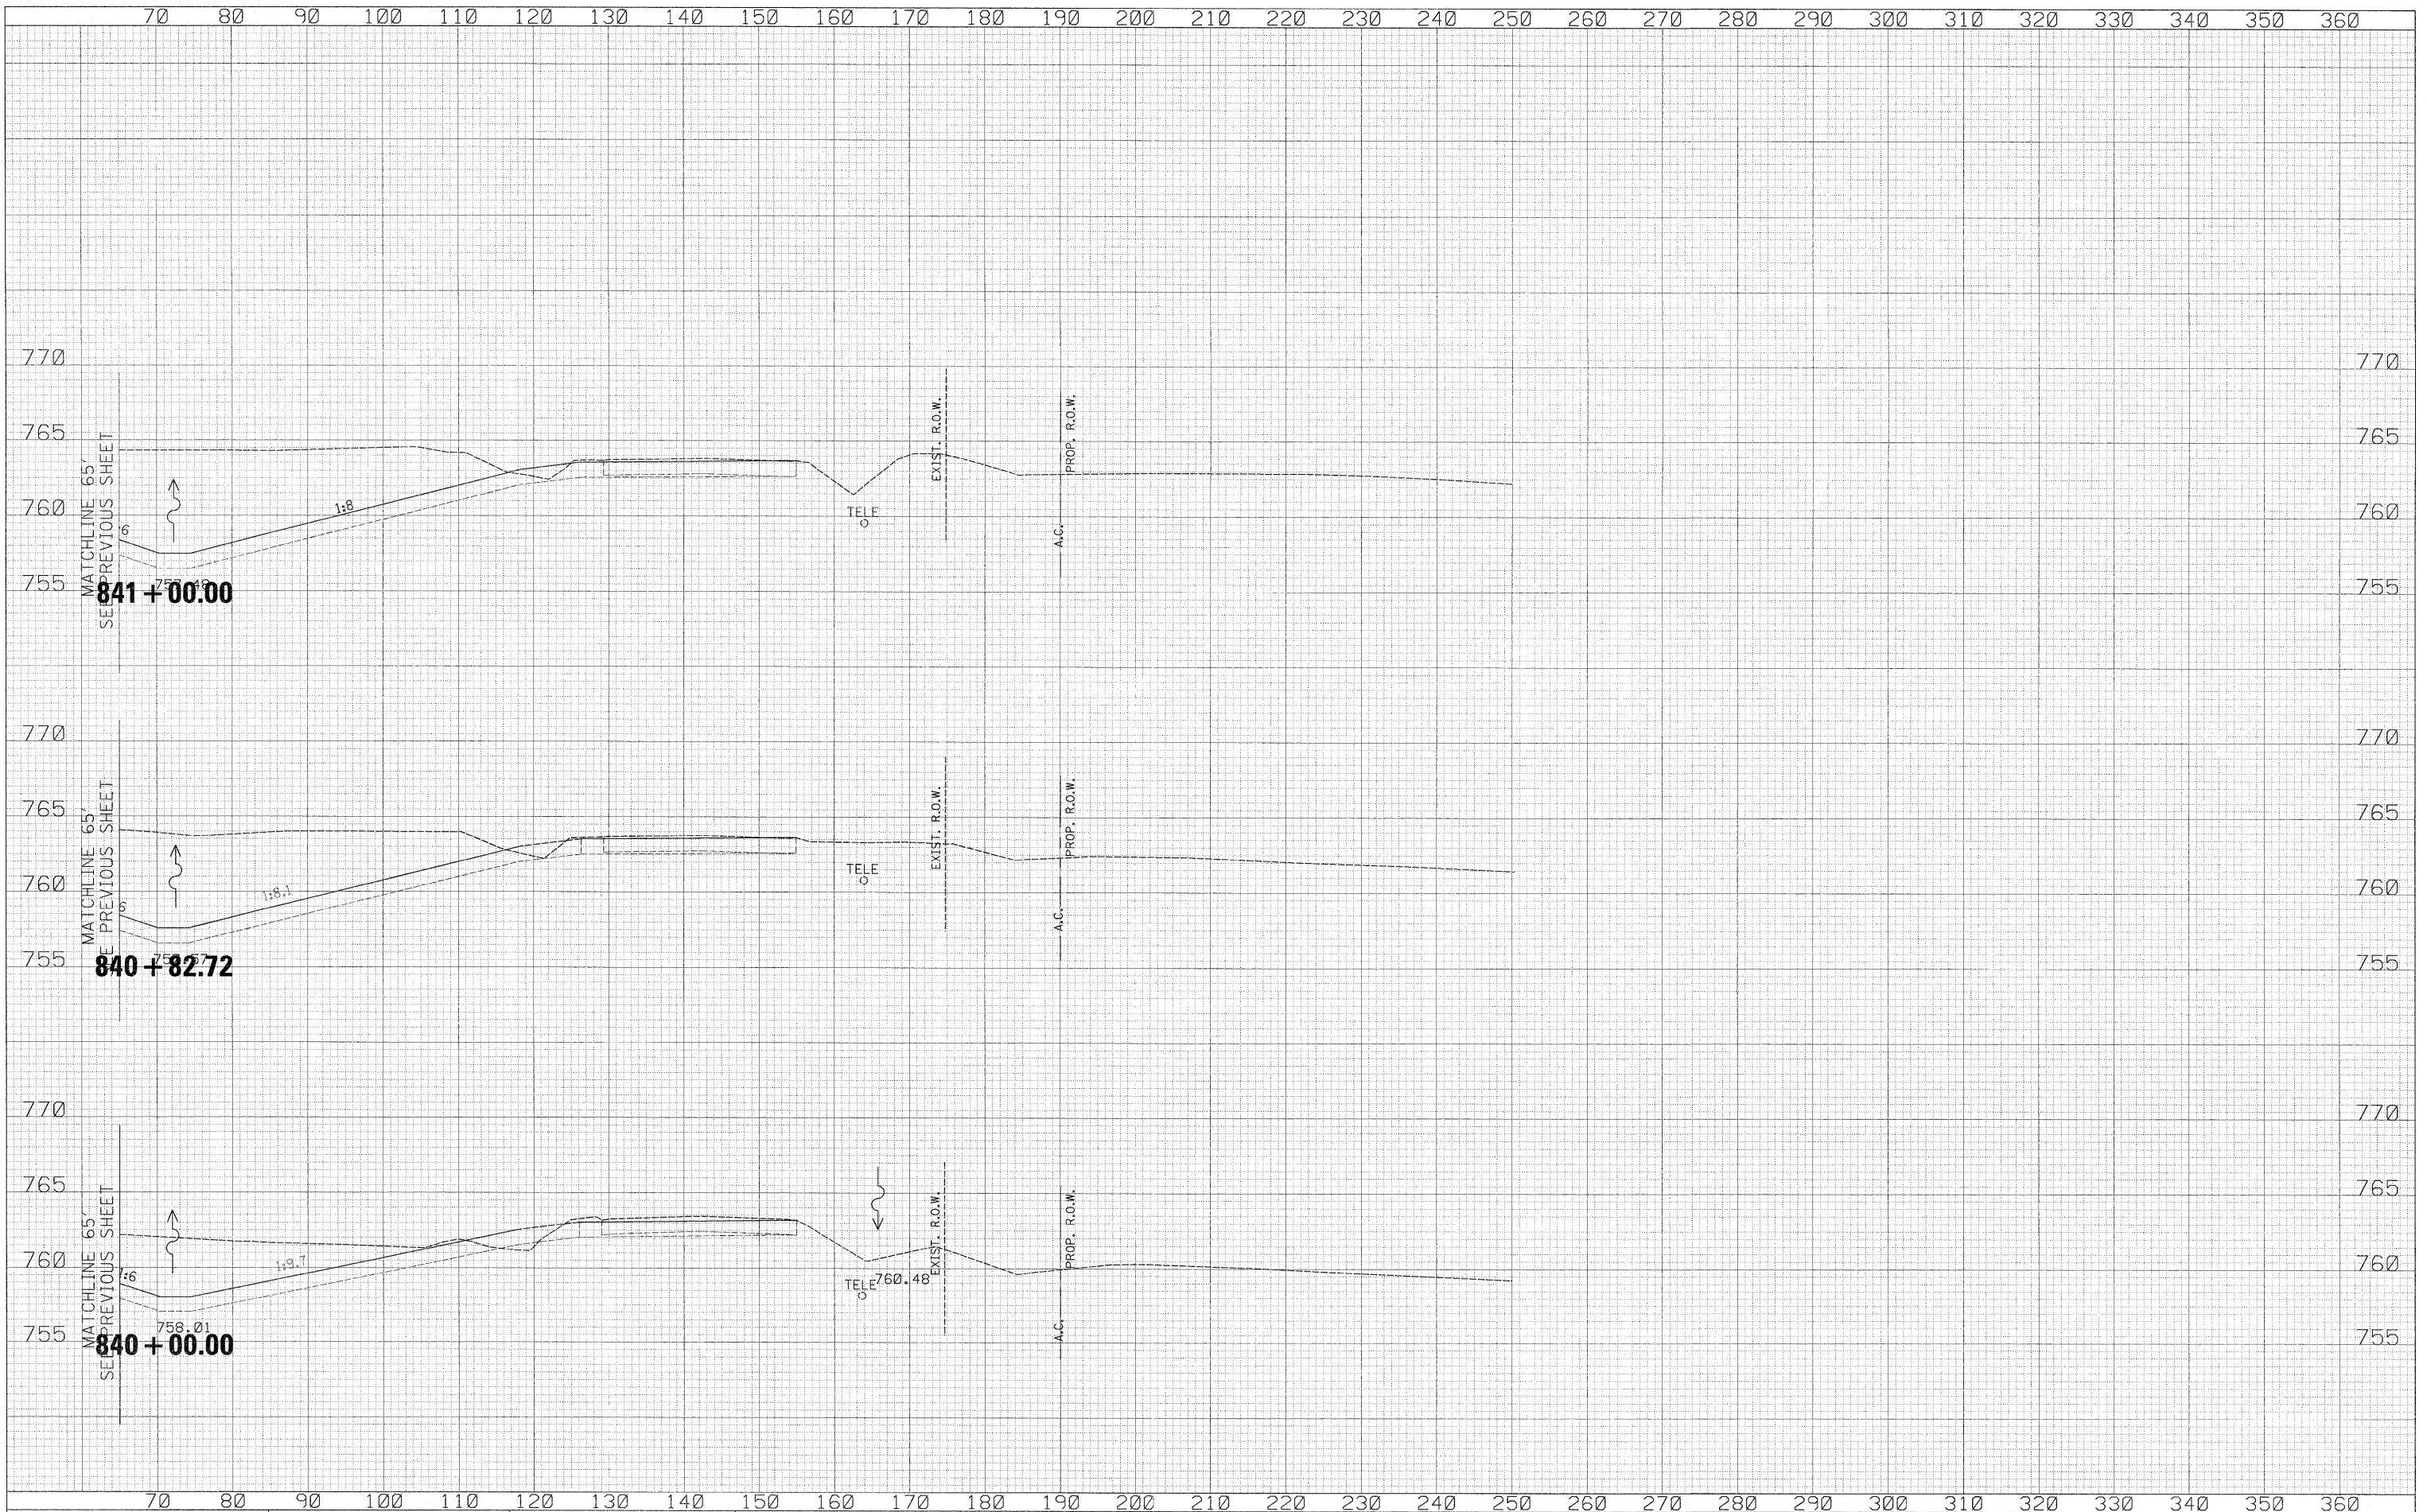

USER NAME = zuikowad	DESIGNED - RDT	REVISED -
PLOT SCALE = 10.0000' / IN.	DRAWN - RDT	REVISED -
PLOT DATE = 2/2/2011	CHECKED - GC	REVISED -
	DATE - 01-14-11	REVISED -

**STATE OF ILLINOIS
DEPARTMENT OF TRANSPORTATION**

ILLINOIS ROUTE 2
CROSS SECTIONS

SCALE: $\frac{1}{4}'' = 10'$ SHEET NO. 463 OF 530 SHEETS STA. 840+00.00 TO STA. 841+00.00

F.A.P. RTE.	SECTION	COUNTY	TOTAL SHEETS	SHEET NO.
734	77-2-2 & 77-2B-1	WINNEBAGO	530	463
CONTRACT NO. 64813			ILLINOIS FED. AID PROJECT	

\\projects\11254\segment 1\sheet\civil\section\0264813-sht-463-IL2.dgn