


230 220 210 200 190 180 170 160 150 140 130 120 110 100 90 80 70 60 50 40 30 20 10 0 10 20 30 40 50 60

DATE	
BY	
SUPERVISED	
NOTED	
TEMPERATURE	
AREAS CHECKED	
FINAL SURVEY	
NOTE BOOK	
NO.	

DATE	
BY	
SUPERVISED	
NOTED	
TEMPERATURE	
AREAS CHECKED	
ORIGINAL SURVEY	
NOTE BOOK	
NO.	

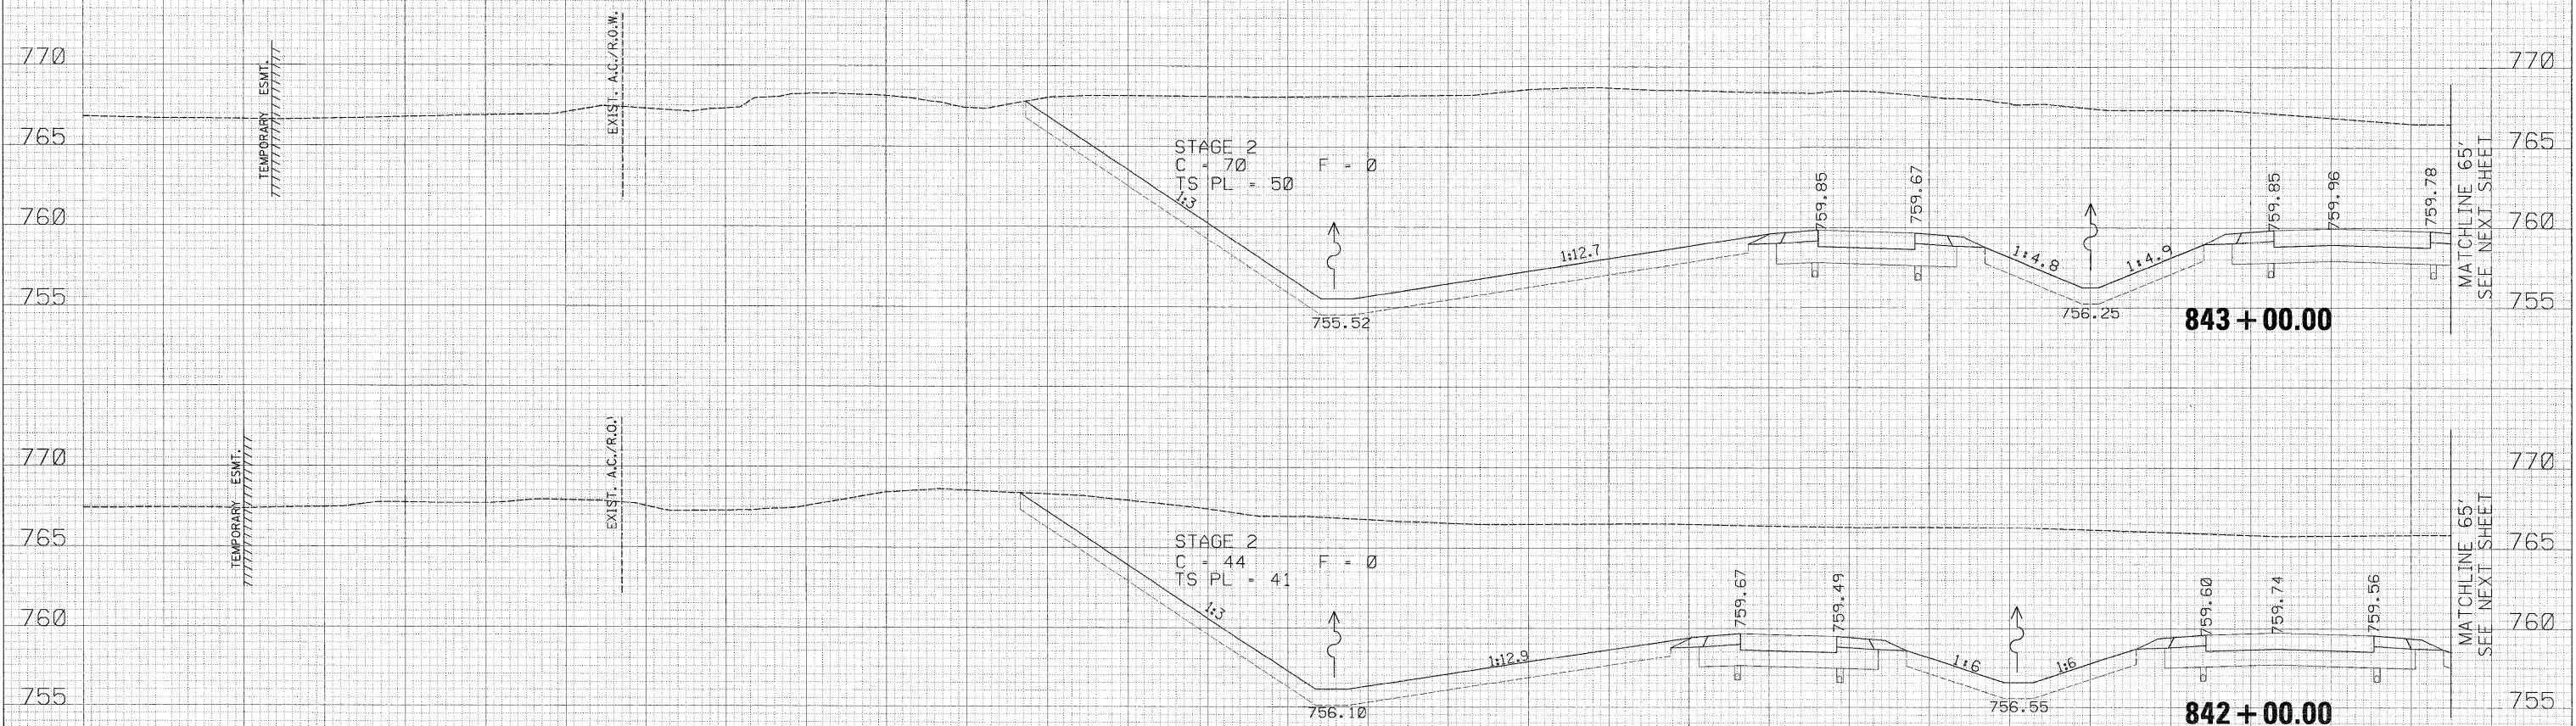

230 220 210 200 190 180 170 160 150 140 130 120 110 100 90 80 70 60 50 40 30 20 10 0 10 20 30 40 50 60

USER NAME = zulkowad
 PLOT SCALE = 10,0000' / IN.
 PLOT DATE = 2/2/2011

DESIGNED - RDT
 DRAWN - RDT
 CHECKED - GC
 DATE - 01-14-11

REVISED -
 REVISED -
 REVISED -
 REVISED -

**STATE OF ILLINOIS
 DEPARTMENT OF TRANSPORTATION**

**ILLINOIS ROUTE 2
 CROSS SECTIONS**

SCALE: 1" = 10'
 SHEET NO. 464 OF 530 SHEETS
 STA. 842+00.00 TO STA. 843+32.60

F.A.P. RTE.	SECTION	COUNTY	TOTAL SHEETS	SHEET NO.
734	77-2-2 & 77-2B-1	WINNEBAGO	530	464
CONTRACT NO. 64813				
ILLINOIS FED. AID PROJECT				

\\projects\11254\segment\1\sheet\civil\section\0204813.sht:xsht-112.dgn