


DATE	
BY	
FINAL SURVEY	
NO. TO BOOK	
AREAS CHECKED	
APPROVED	

DATE	
BY	
ORIGINAL SURVEY	
NO. TO BOOK	
AREAS CHECKED	
APPROVED	

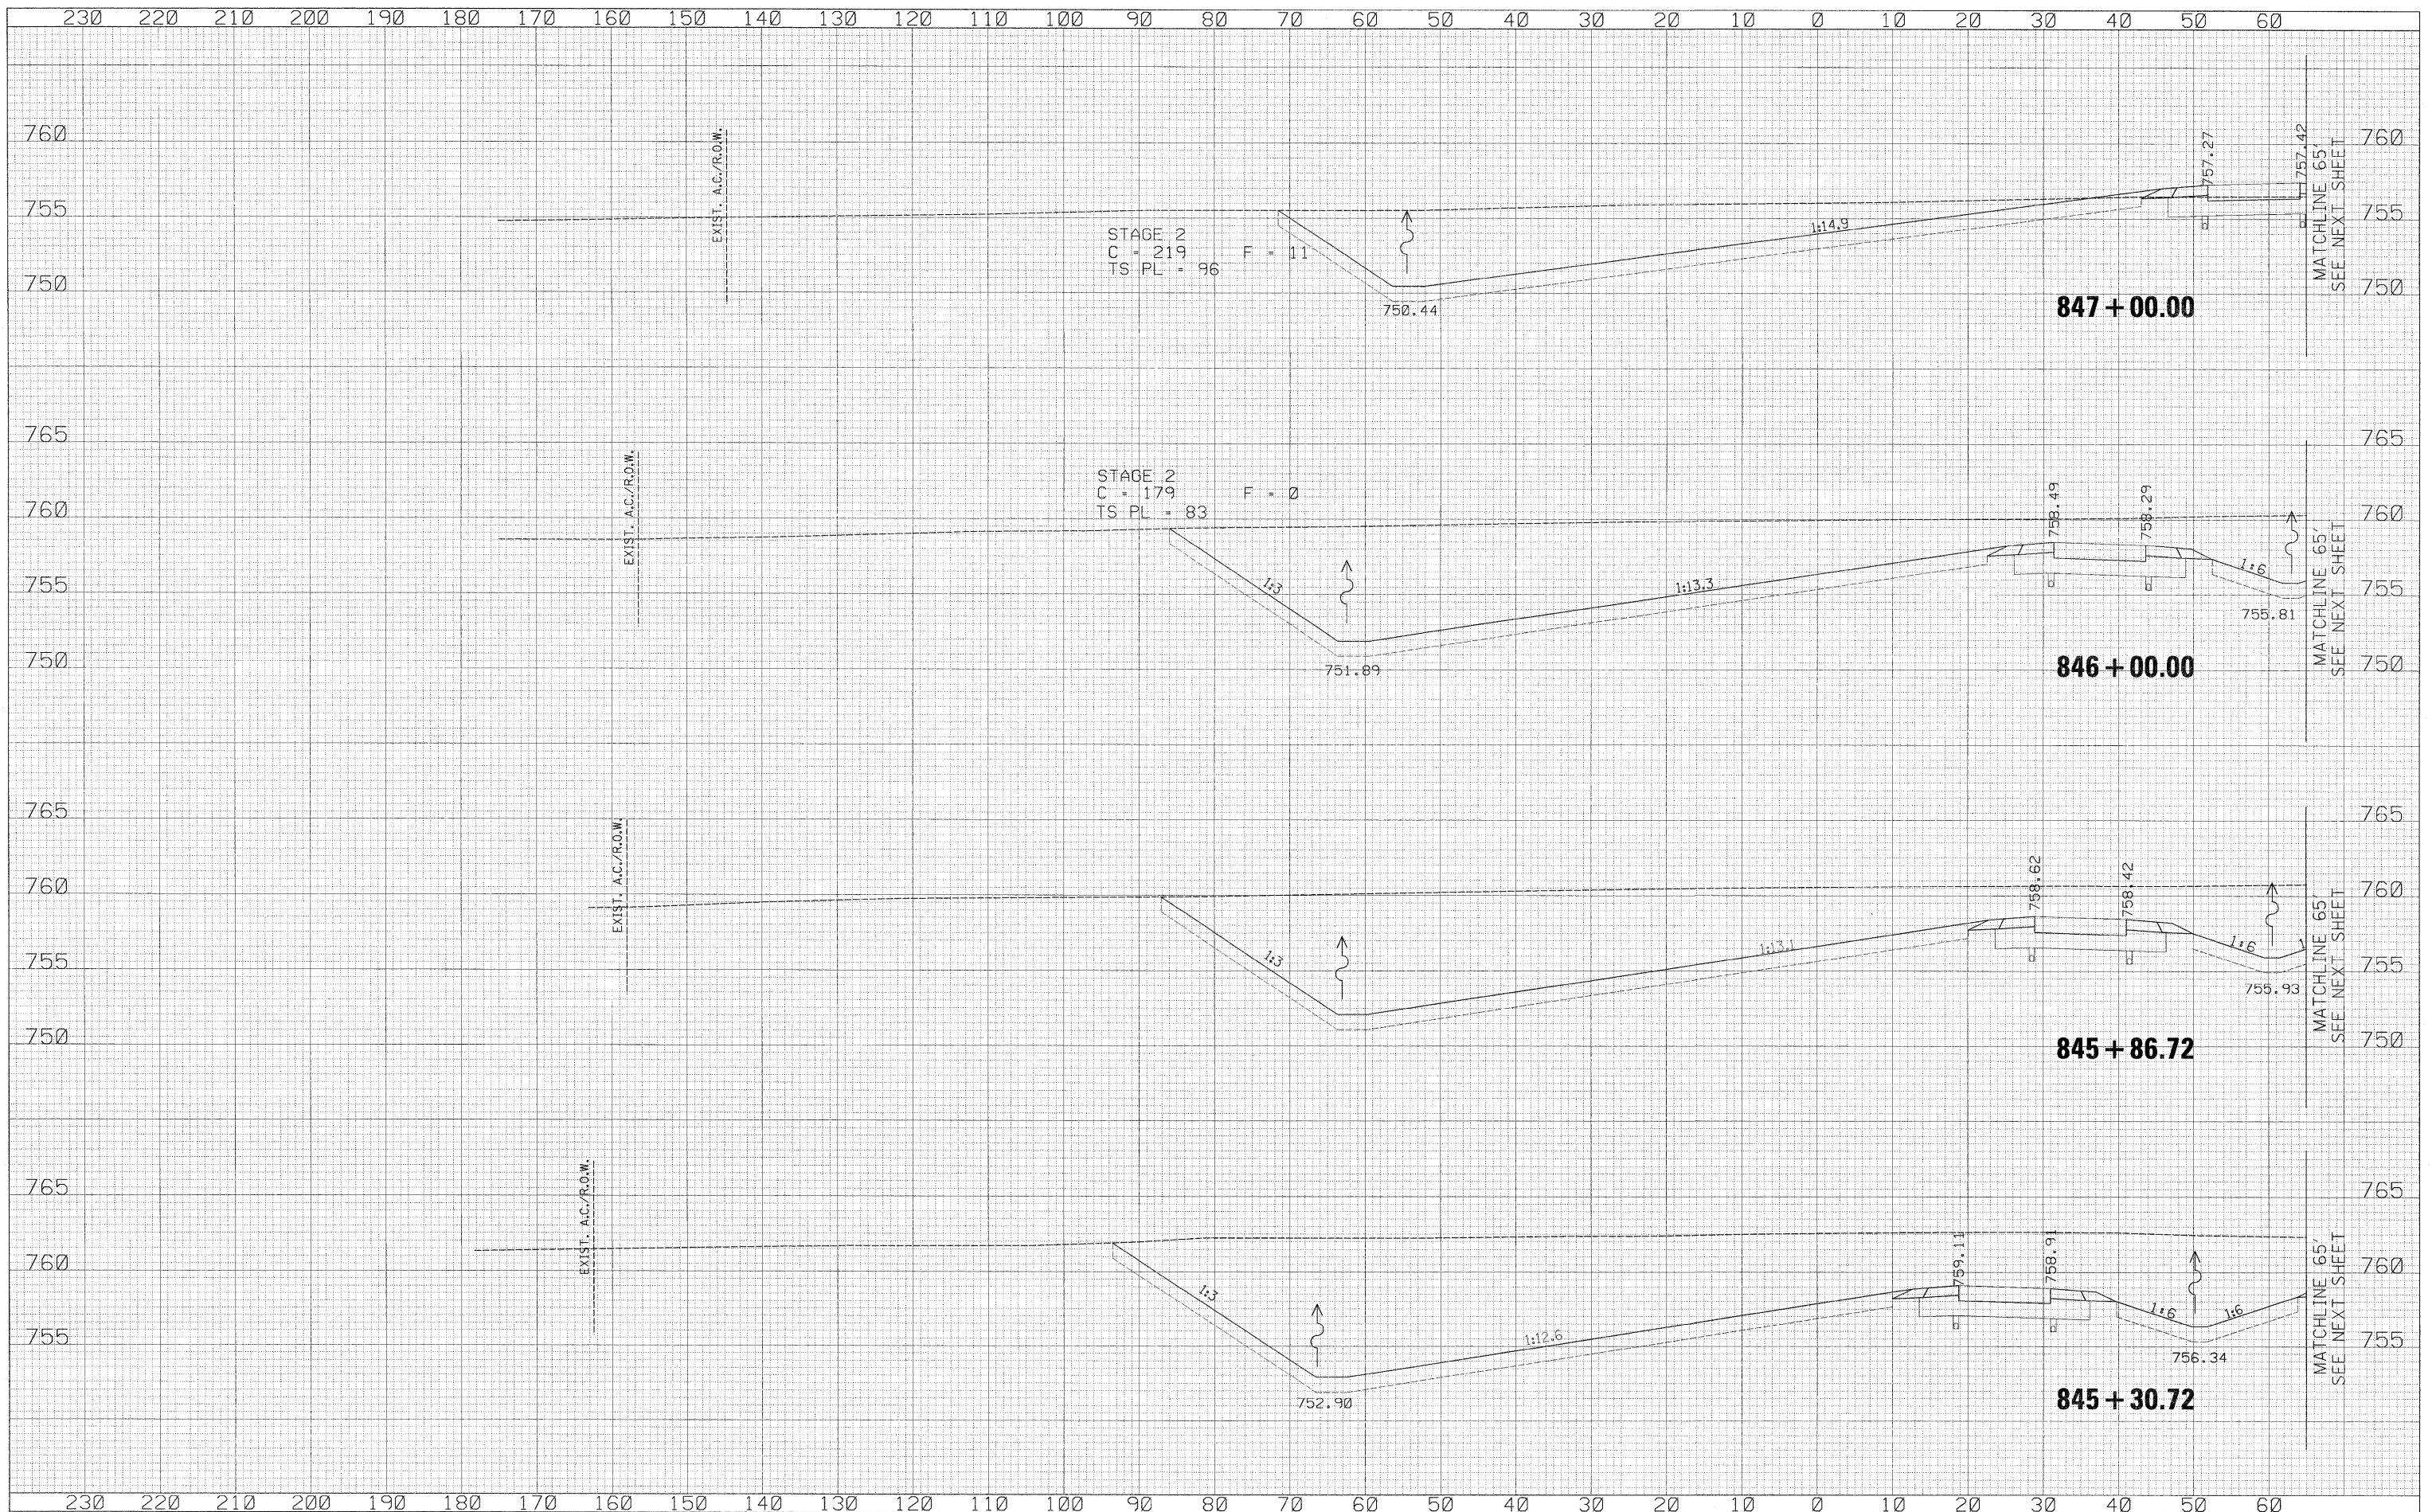

USER NAME = zulkowad	DESIGNED - RDT	REVISED -	<b>STATE OF ILLINOIS</b> <b>DEPARTMENT OF TRANSPORTATION</b>	ILLINOIS ROUTE 2 CROSS SECTIONS		F.A.P. RTE. 734	SECTION 77-2-2 & 77-2B-1	COUNTY WINNEBAGO	TOTAL SHEETS 530	SHEET NO. 468
PLOT SCALE = 10.0000' / IN.	DRAWN - RDT	REVISED -		SCALE: 1" = 10'	SHEET NO. 468 OF 530 SHEETS	STA. 845+30.72 TO STA. 847+00.00	CONTRACT NO. 64813		ILLINOIS FED. AID PROJECT	
PLOT DATE = 2/2/2011	CHECKED - GC	REVISED -								
	DATE - 01-14-11	REVISED -								

\\projects\11254\segment\1\sheet\civil\section\0264813-ent\sheet-IL2.dgn