


FINAL SURVEY	DATE
SURVEYED	BY
PLOTTED	
NOTE BOOK	
AREAS CHECKED	
NO.	

ORIGINAL SURVEY	DATE
SURVEYED	BY
PLOTTED	
NOTE BOOK	
AREAS CHECKED	
NO.	

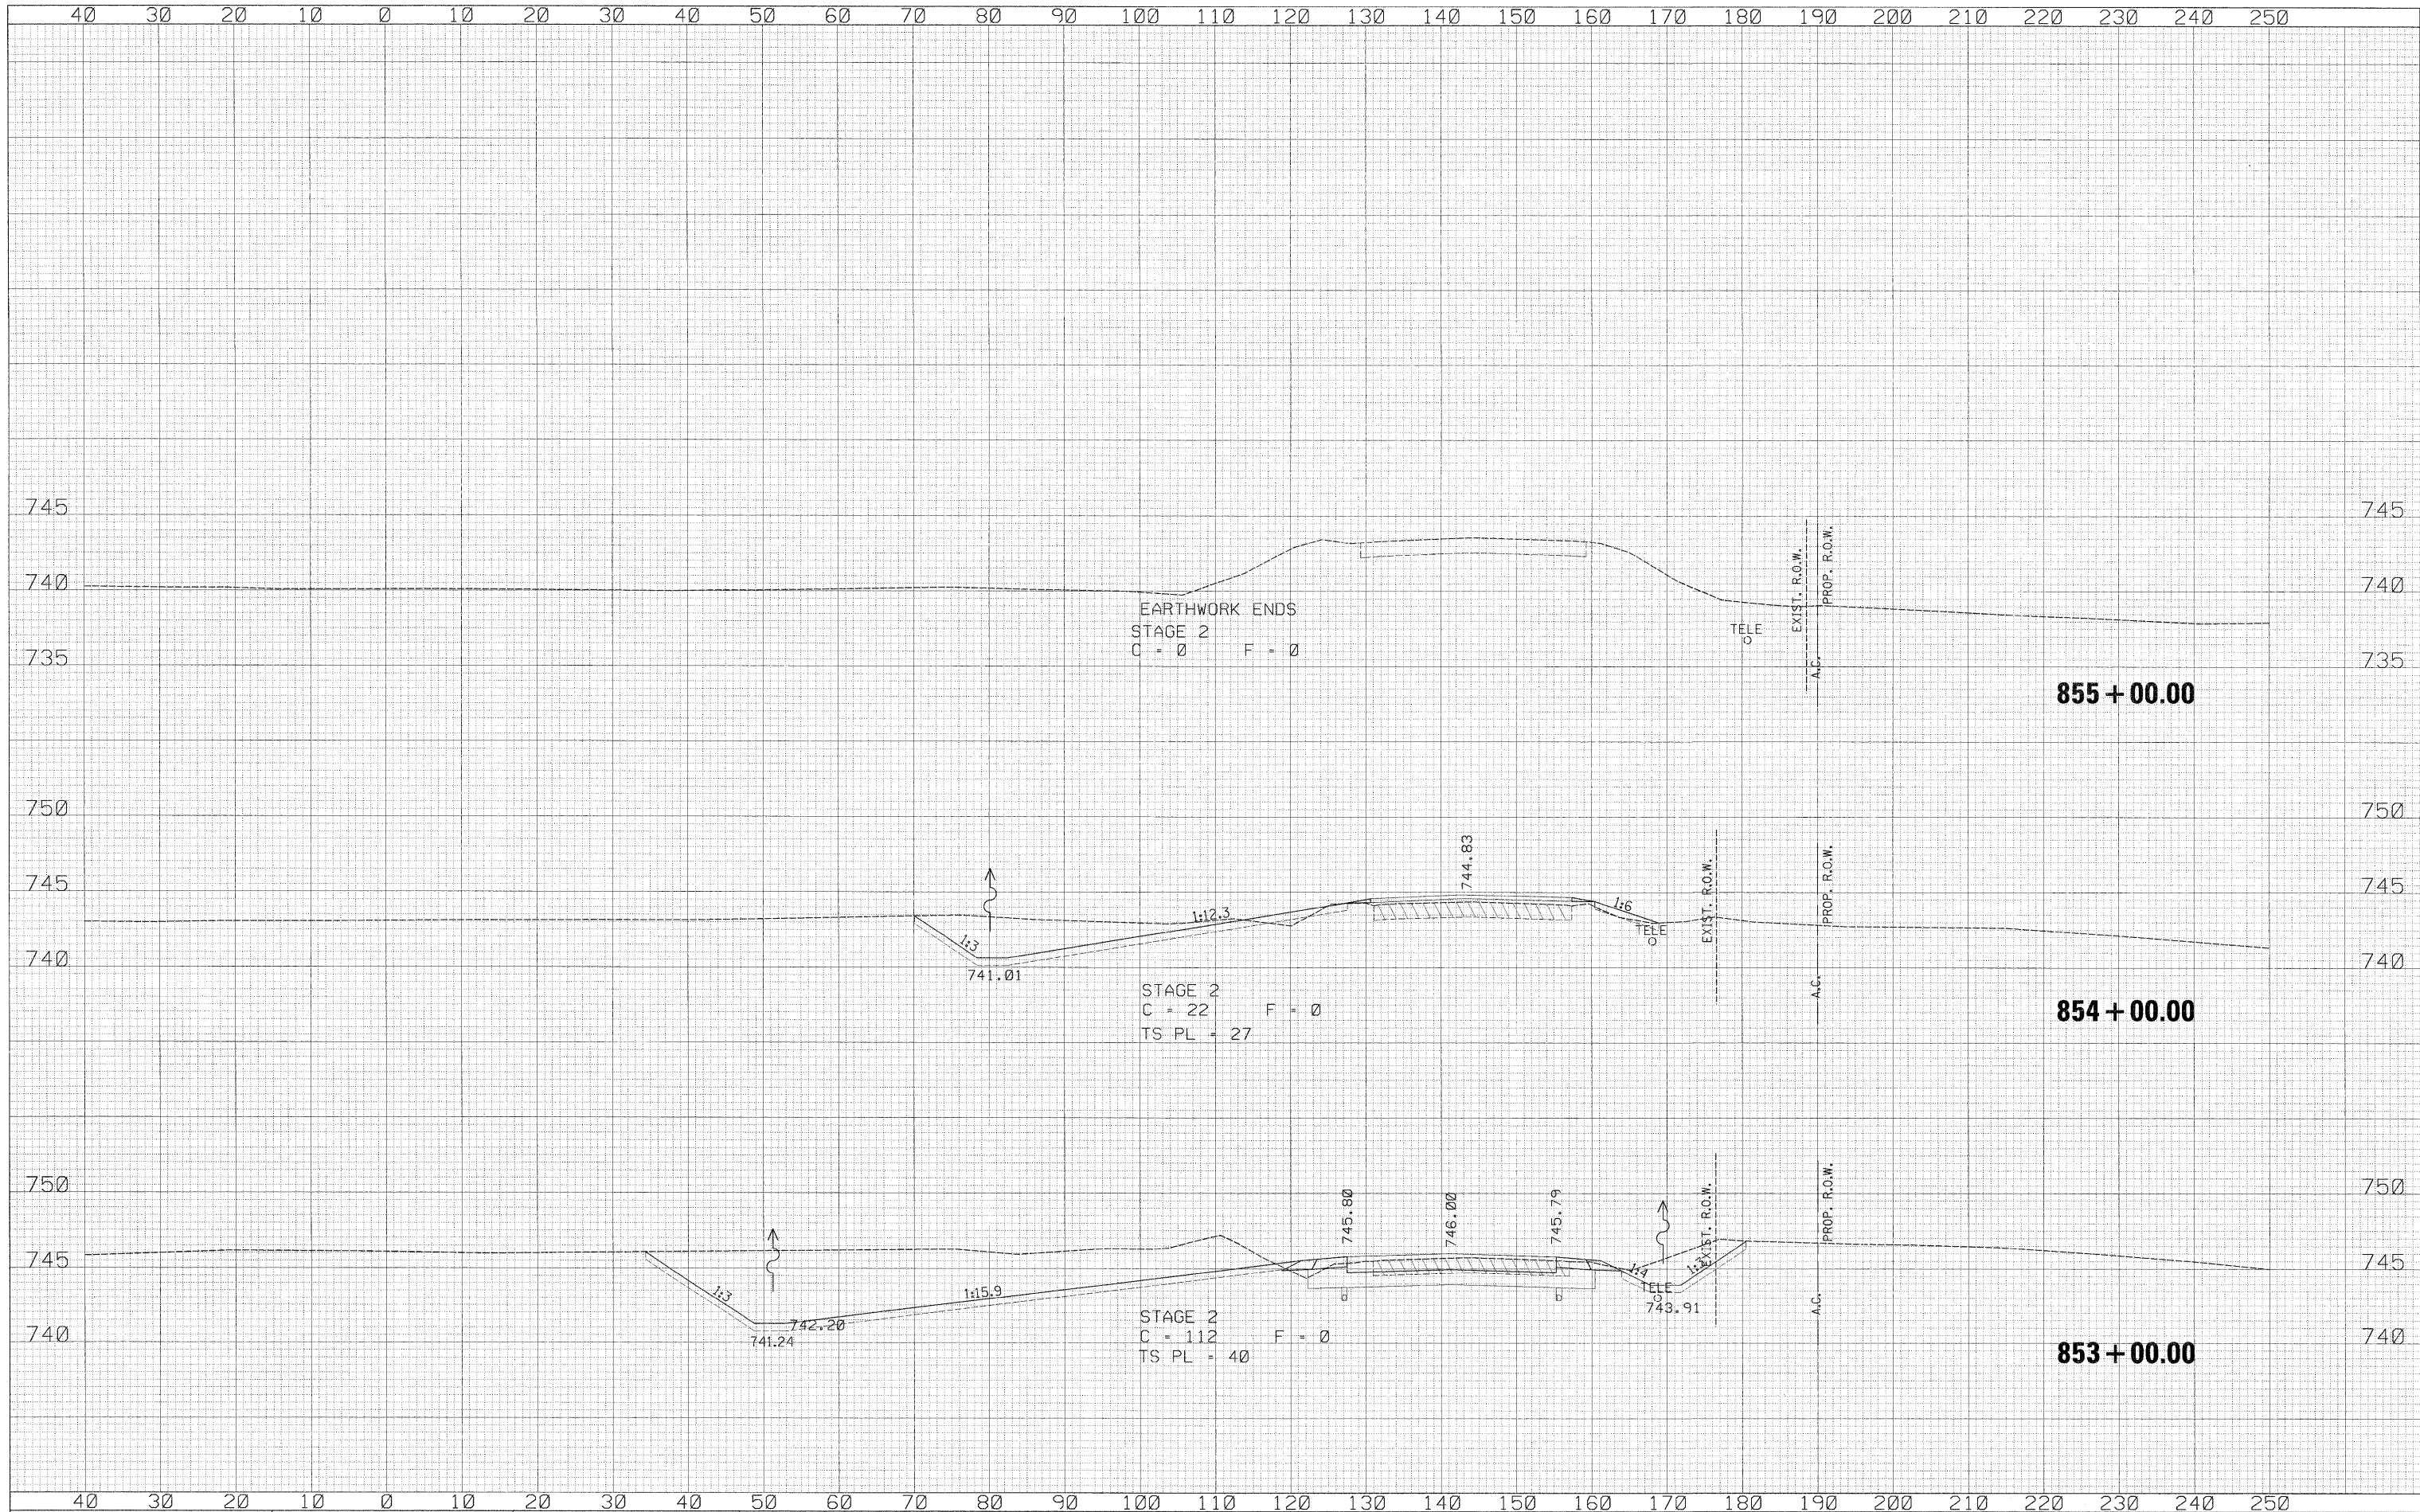

USER NAME = zuikowad	DESIGNED - RDT	REVISED -	<b>STATE OF ILLINOIS</b> <b>DEPARTMENT OF TRANSPORTATION</b>	ILLINOIS ROUTE 2 CROSS SECTIONS		F.A.P. RTEL	SECTION	COUNTY	TOTAL SHEETS	SHEET NO.	
PLOT SCALE = 10.0000' / IN.	DRAWN - RDT	REVISED -		SCALE: H: 1" = 10'	SHEET NO. 474 OF 530 SHEETS	STA. 853+00.00 TO STA. 855+00.00	734	77-2-2 & 77-2B-1	WINNEBAGO	530	474
PLOT DATE = 2/2/2011	CHECKED - GC	REVISED -									
DATE = 01-14-11	DATE - 01-14-11	REVISED -									

3:\projects\11254\segment 1\sheet\civil\section\0264813-sht-xssht-IL2.dgn