


DATE	
BY	
DESIGNED	
DRAWN	
CHECKED	
REVISIONS	
NO.	

DATE	
BY	
DESIGNED	
DRAWN	
CHECKED	
REVISIONS	
NO.	

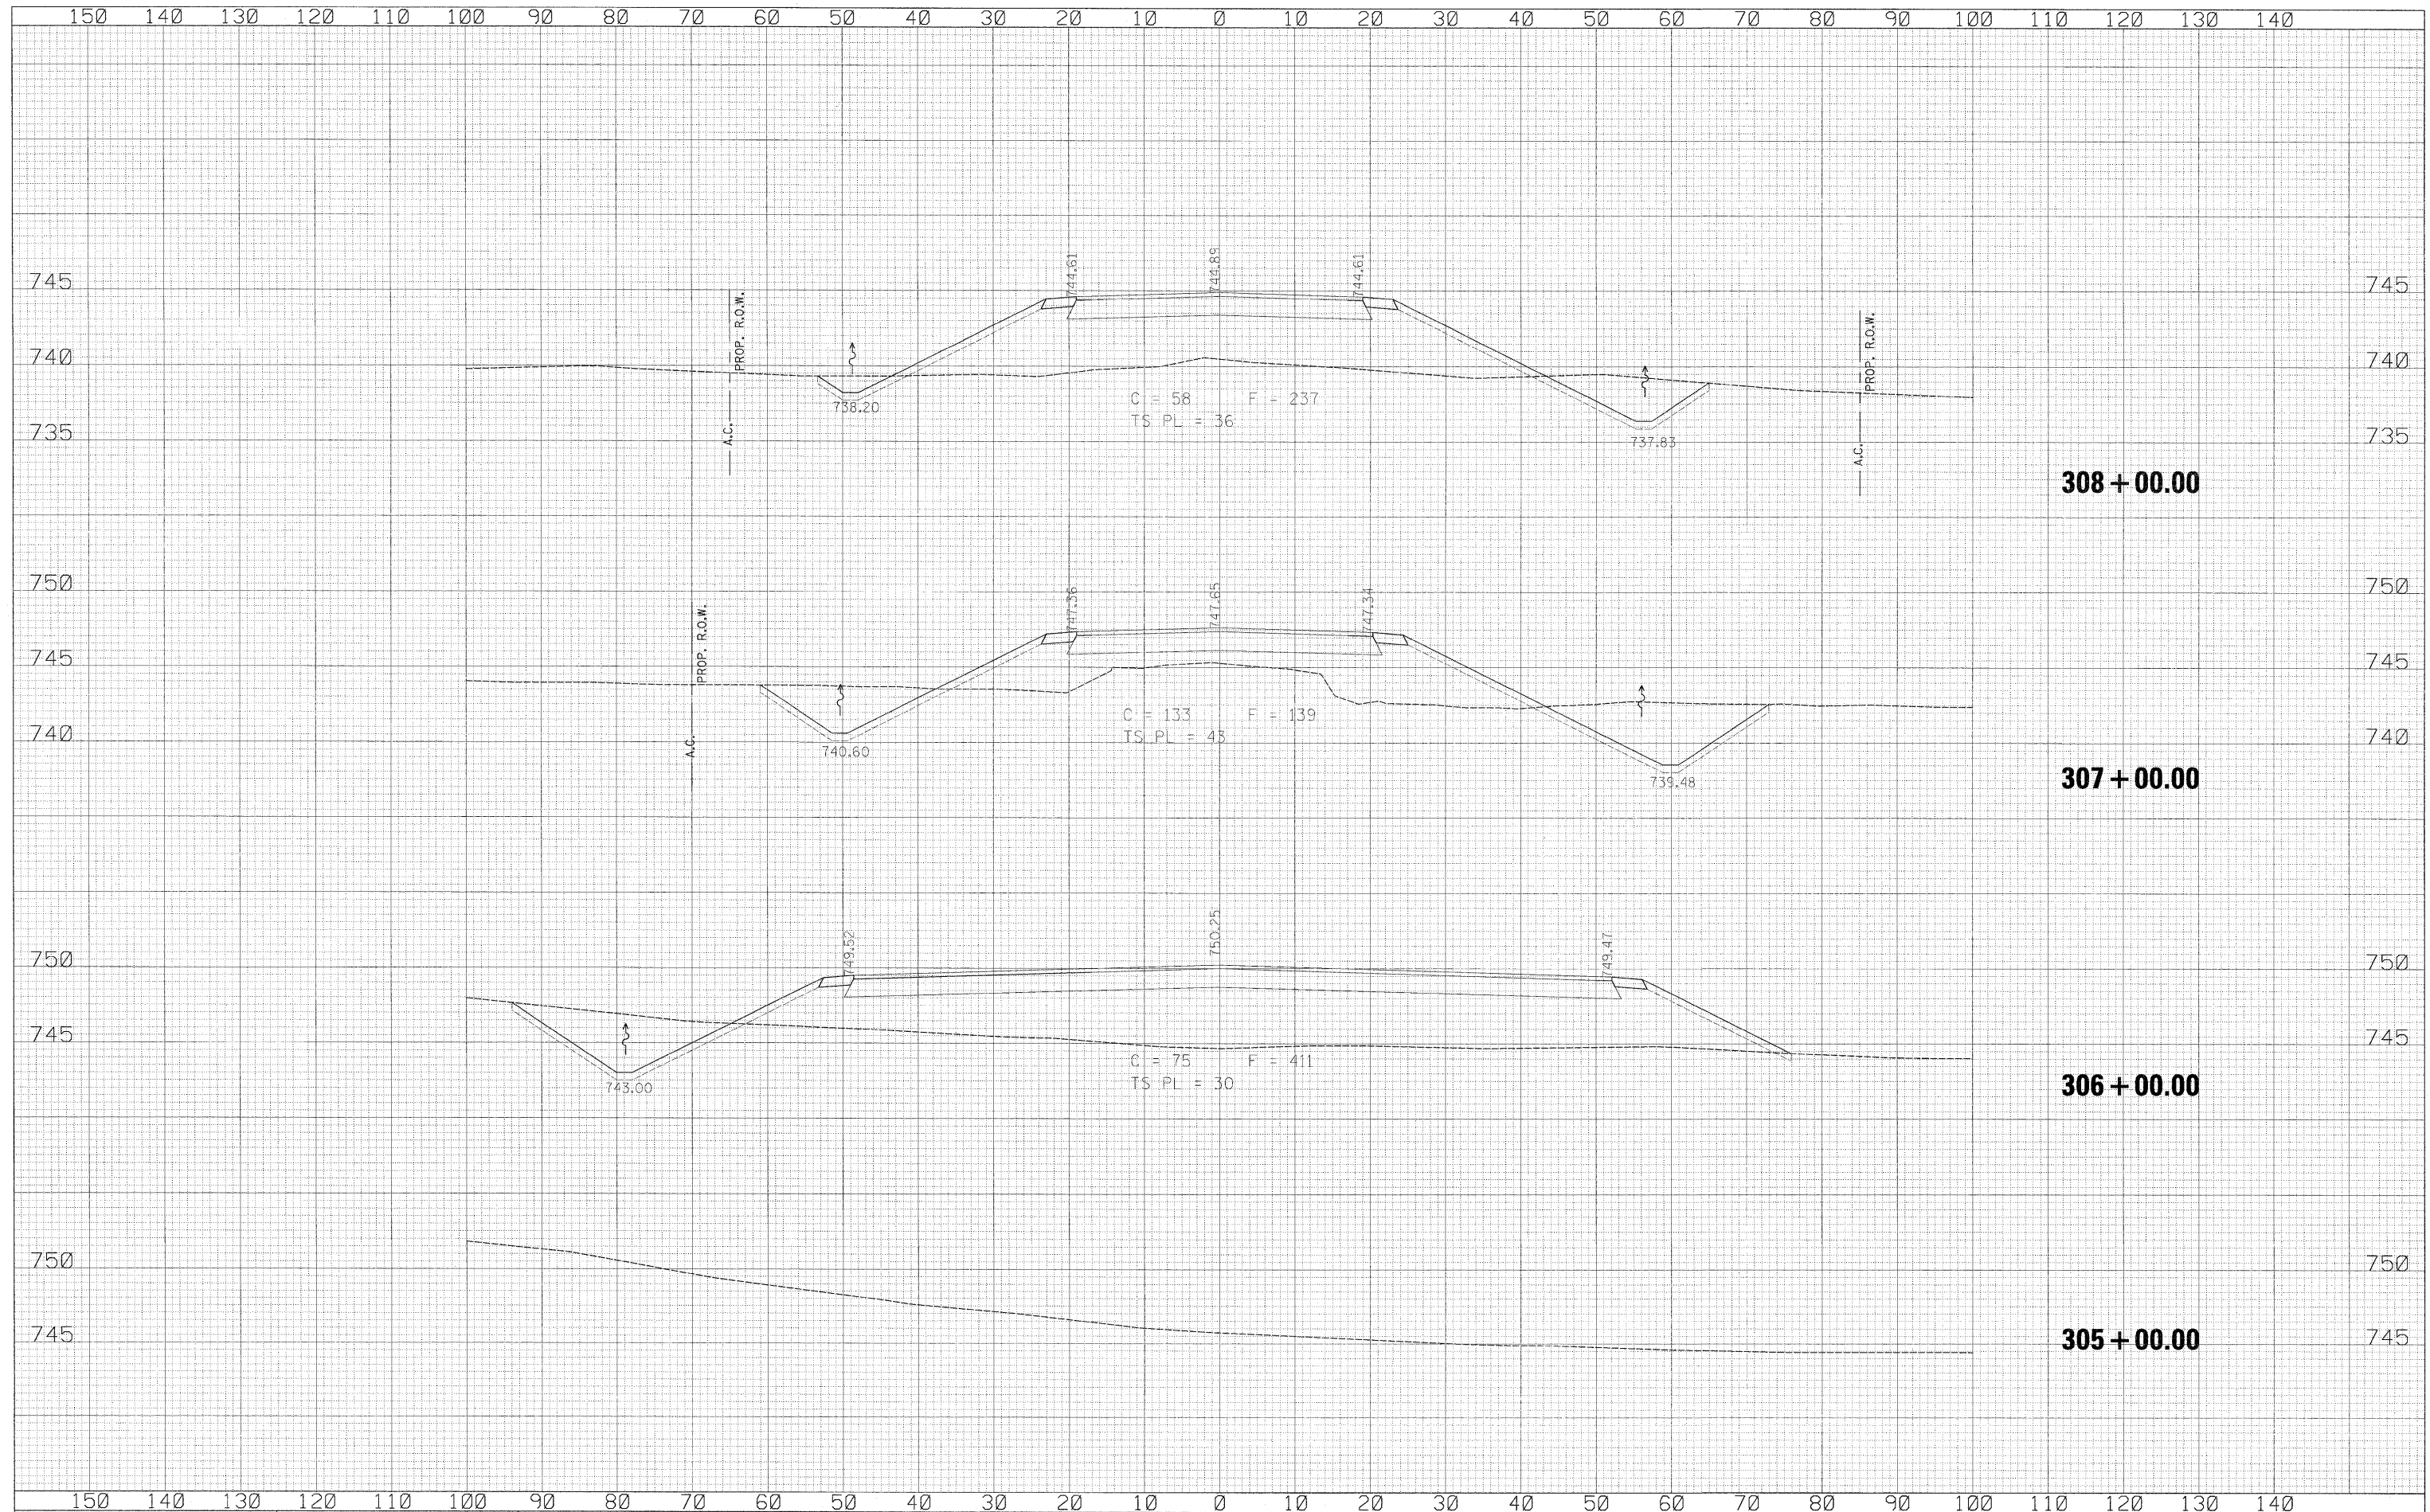

USER NAME = zulkowad	DESIGNED RDT	REVISED -	STATE OF ILLINOIS DEPARTMENT OF TRANSPORTATION	CASTLE DRIVE CROSS SECTIONS		F.A.P. RTE. 734	SECTION 77-2-2 & 77-2B-1	COUNTY WINNEBAGO	TOTAL SHEETS 530	SHEET NO. 477
PLOT SCALE = 10,0000' / IN.	DRAWN RDT	REVISED -		SCALE: 1" = 10'	SHEET NO. 477 OF 530 SHEETS	STA. 305+00.00 TO STA. 308+00.00	CONTRACT NO. 64813		ILLINOIS FED. AID PROJECT	
PLOT DATE = 2/2/2011	CHECKED GC	REVISED -								
	DATE 01-14-11	REVISED -								

\\projects\11254\segment_1\reports\civil\section\0264813\ahc\saah\c\YRCA.dwg