


DATE	
BY	
SURVEYED	
PLANNED	
TELETYPE	
AREAS CHECKED	
FINAL SURVEY	
NOTE BOOK	
NO.	

DATE	
BY	
SURVEYED	
PLANNED	
TELETYPE	
AREAS CHECKED	
ORIGINAL SURVEY	
NOTE BOOK	
NO.	

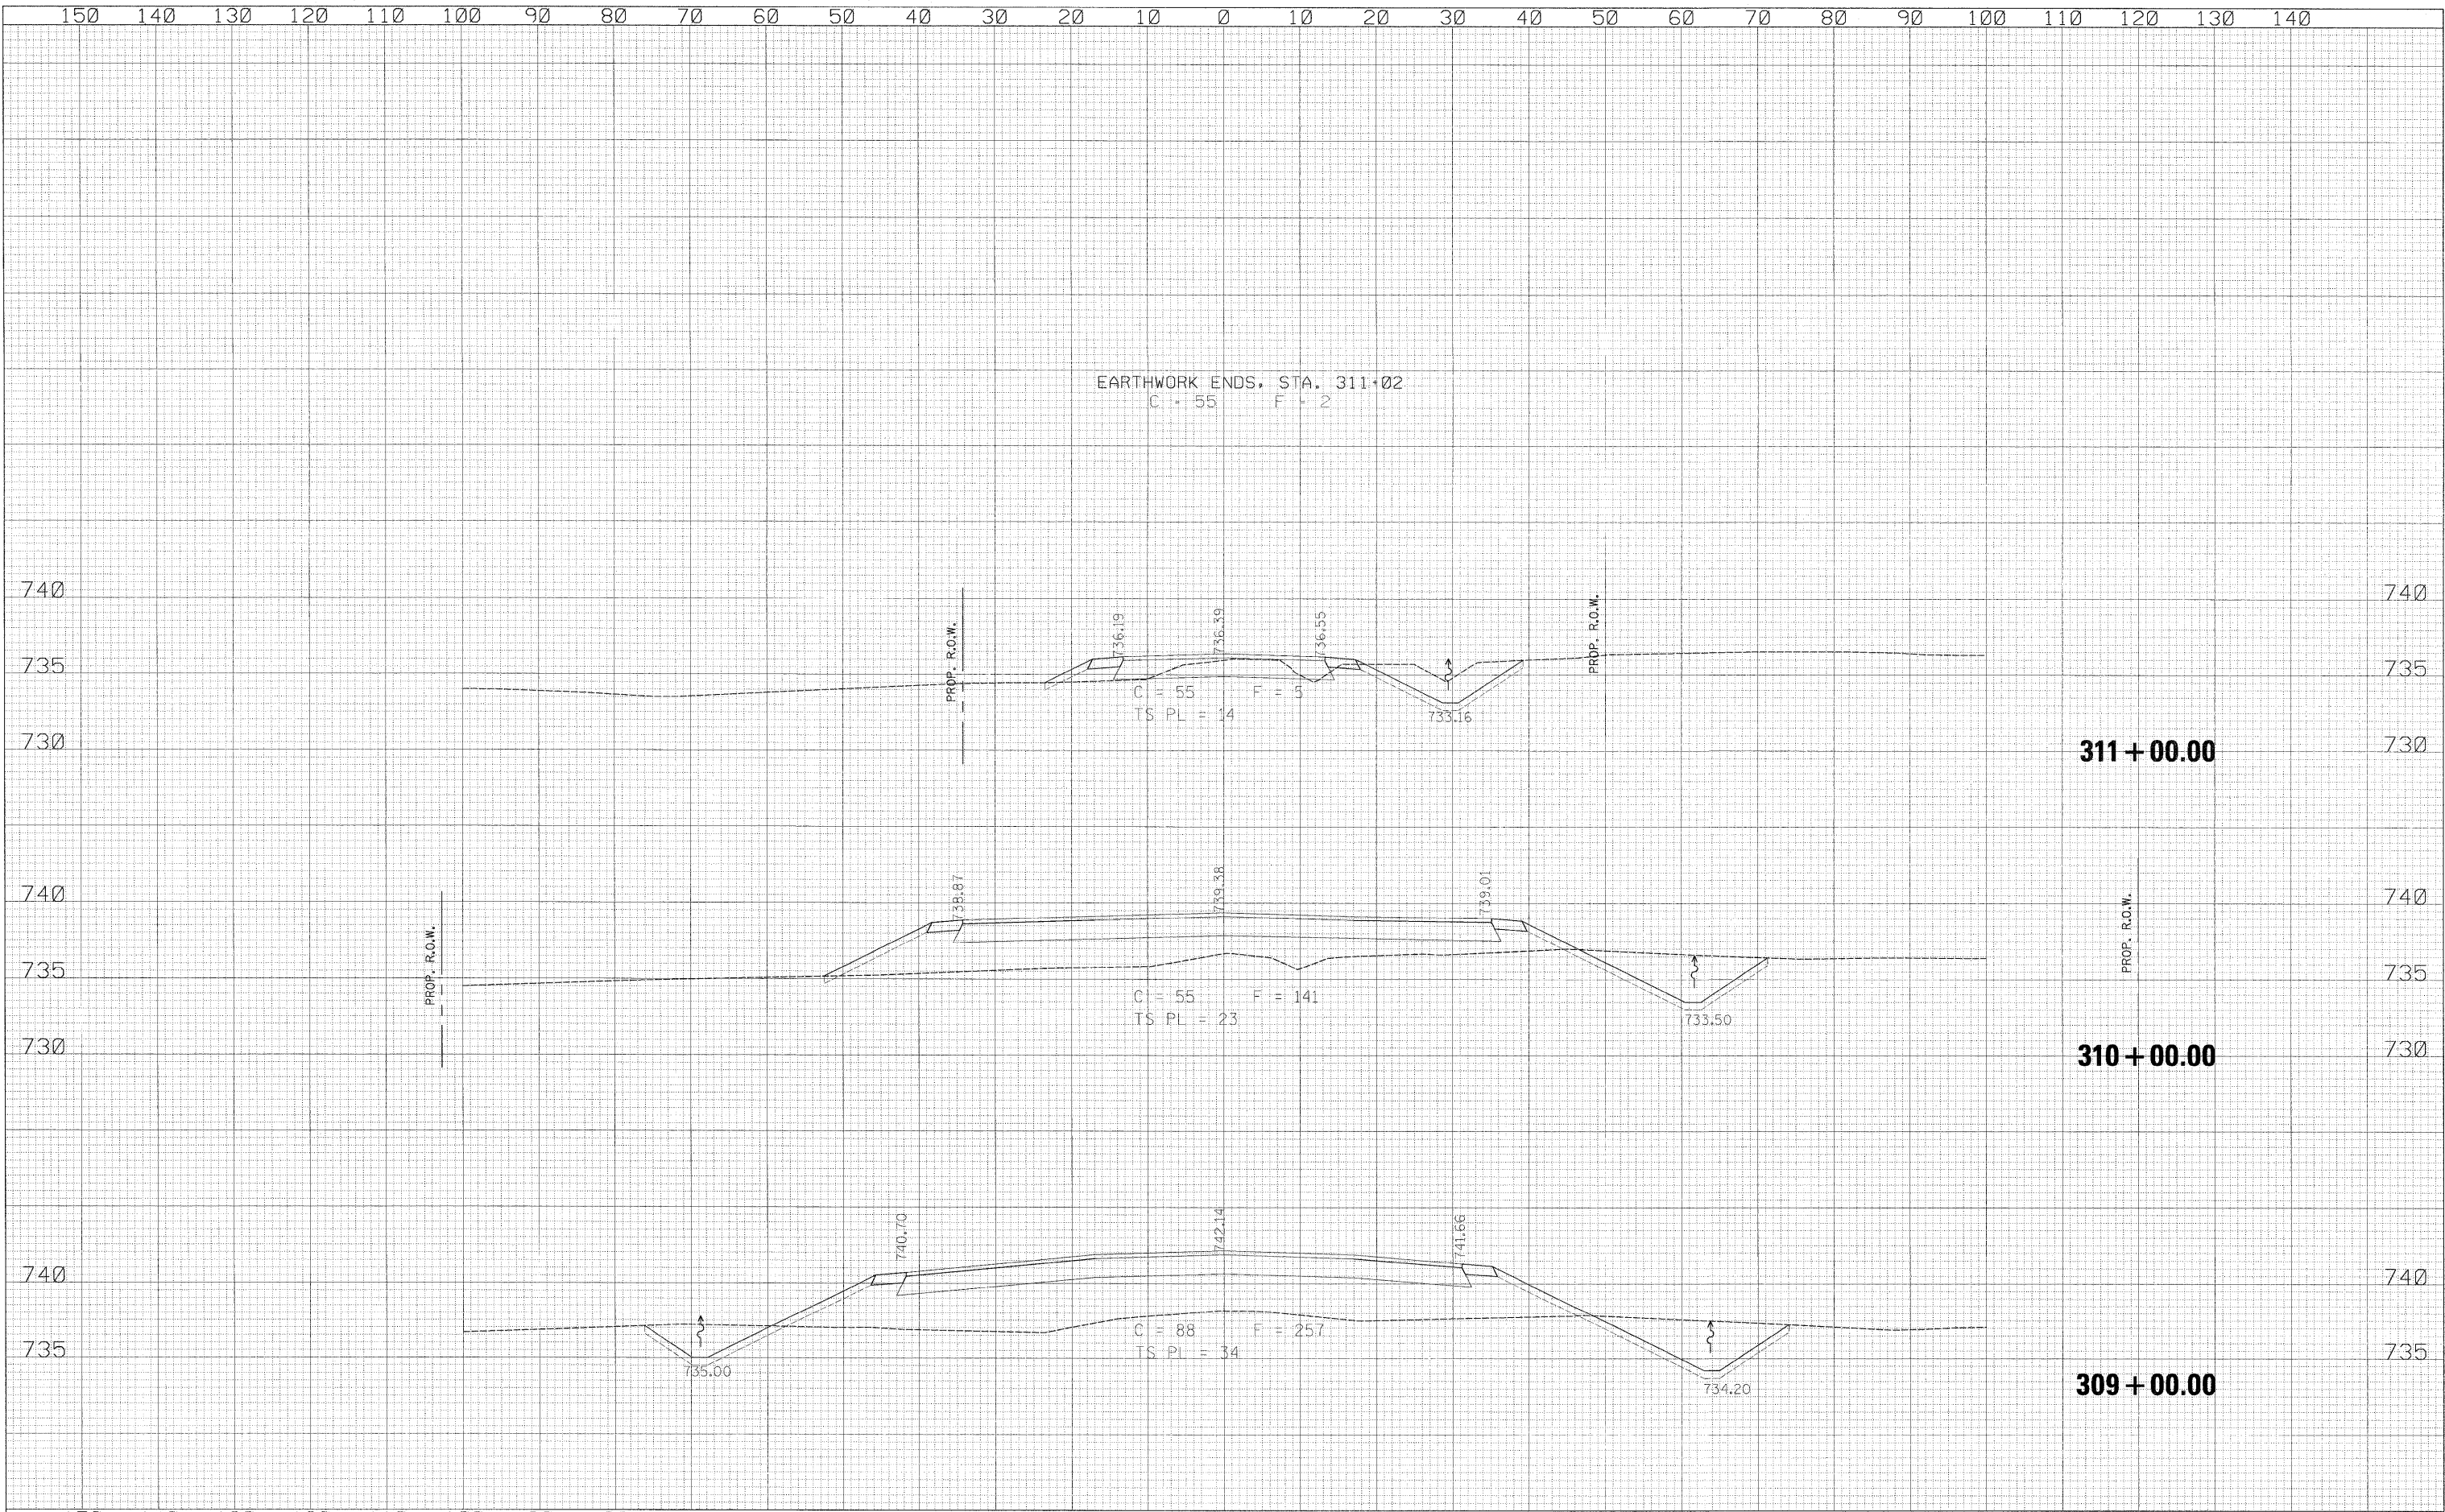

USER NAME = zulkowad	DESIGNED RDT	REVISED -	STATE OF ILLINOIS DEPARTMENT OF TRANSPORTATION	CASTLE DRIVE CROSS SECTIONS		F.A.P. R.T.E.	SECTION	COUNTY	TOTAL SHEETS	SHEET NO.	
PLLOT SCALE = 10.0000' / IN.	DRAWN RDT	REVISED -		734	77-2-2 & 77-2B-1	WINNEBAGO	530	478			
PLLOT DATE = 2/2/2011	CHECKED GC	REVISED -		SCALE: 1/2" = 10'		SHEET NO. 478 OF 530 SHEETS		STA. 309+00.00 TO STA. 311+00.00		CONTRACT NO. 64813	
DATE 01-14-11	DATE 01-14-11	REVISED -		ILLINOIS FED. AID PROJECT							

I:\projects\11254\segment 1\sheet\civil\section\0264913-ah-ssht-YRCA.dgn