


DATE	
BY	
SURVEYED	
NOTED	
TEMP. DATE	
AREAS	
CHECKED	
NO.	

DATE	
BY	
SURVEYED	
NOTED	
TEMP. DATE	
AREAS	
CHECKED	
NO.	

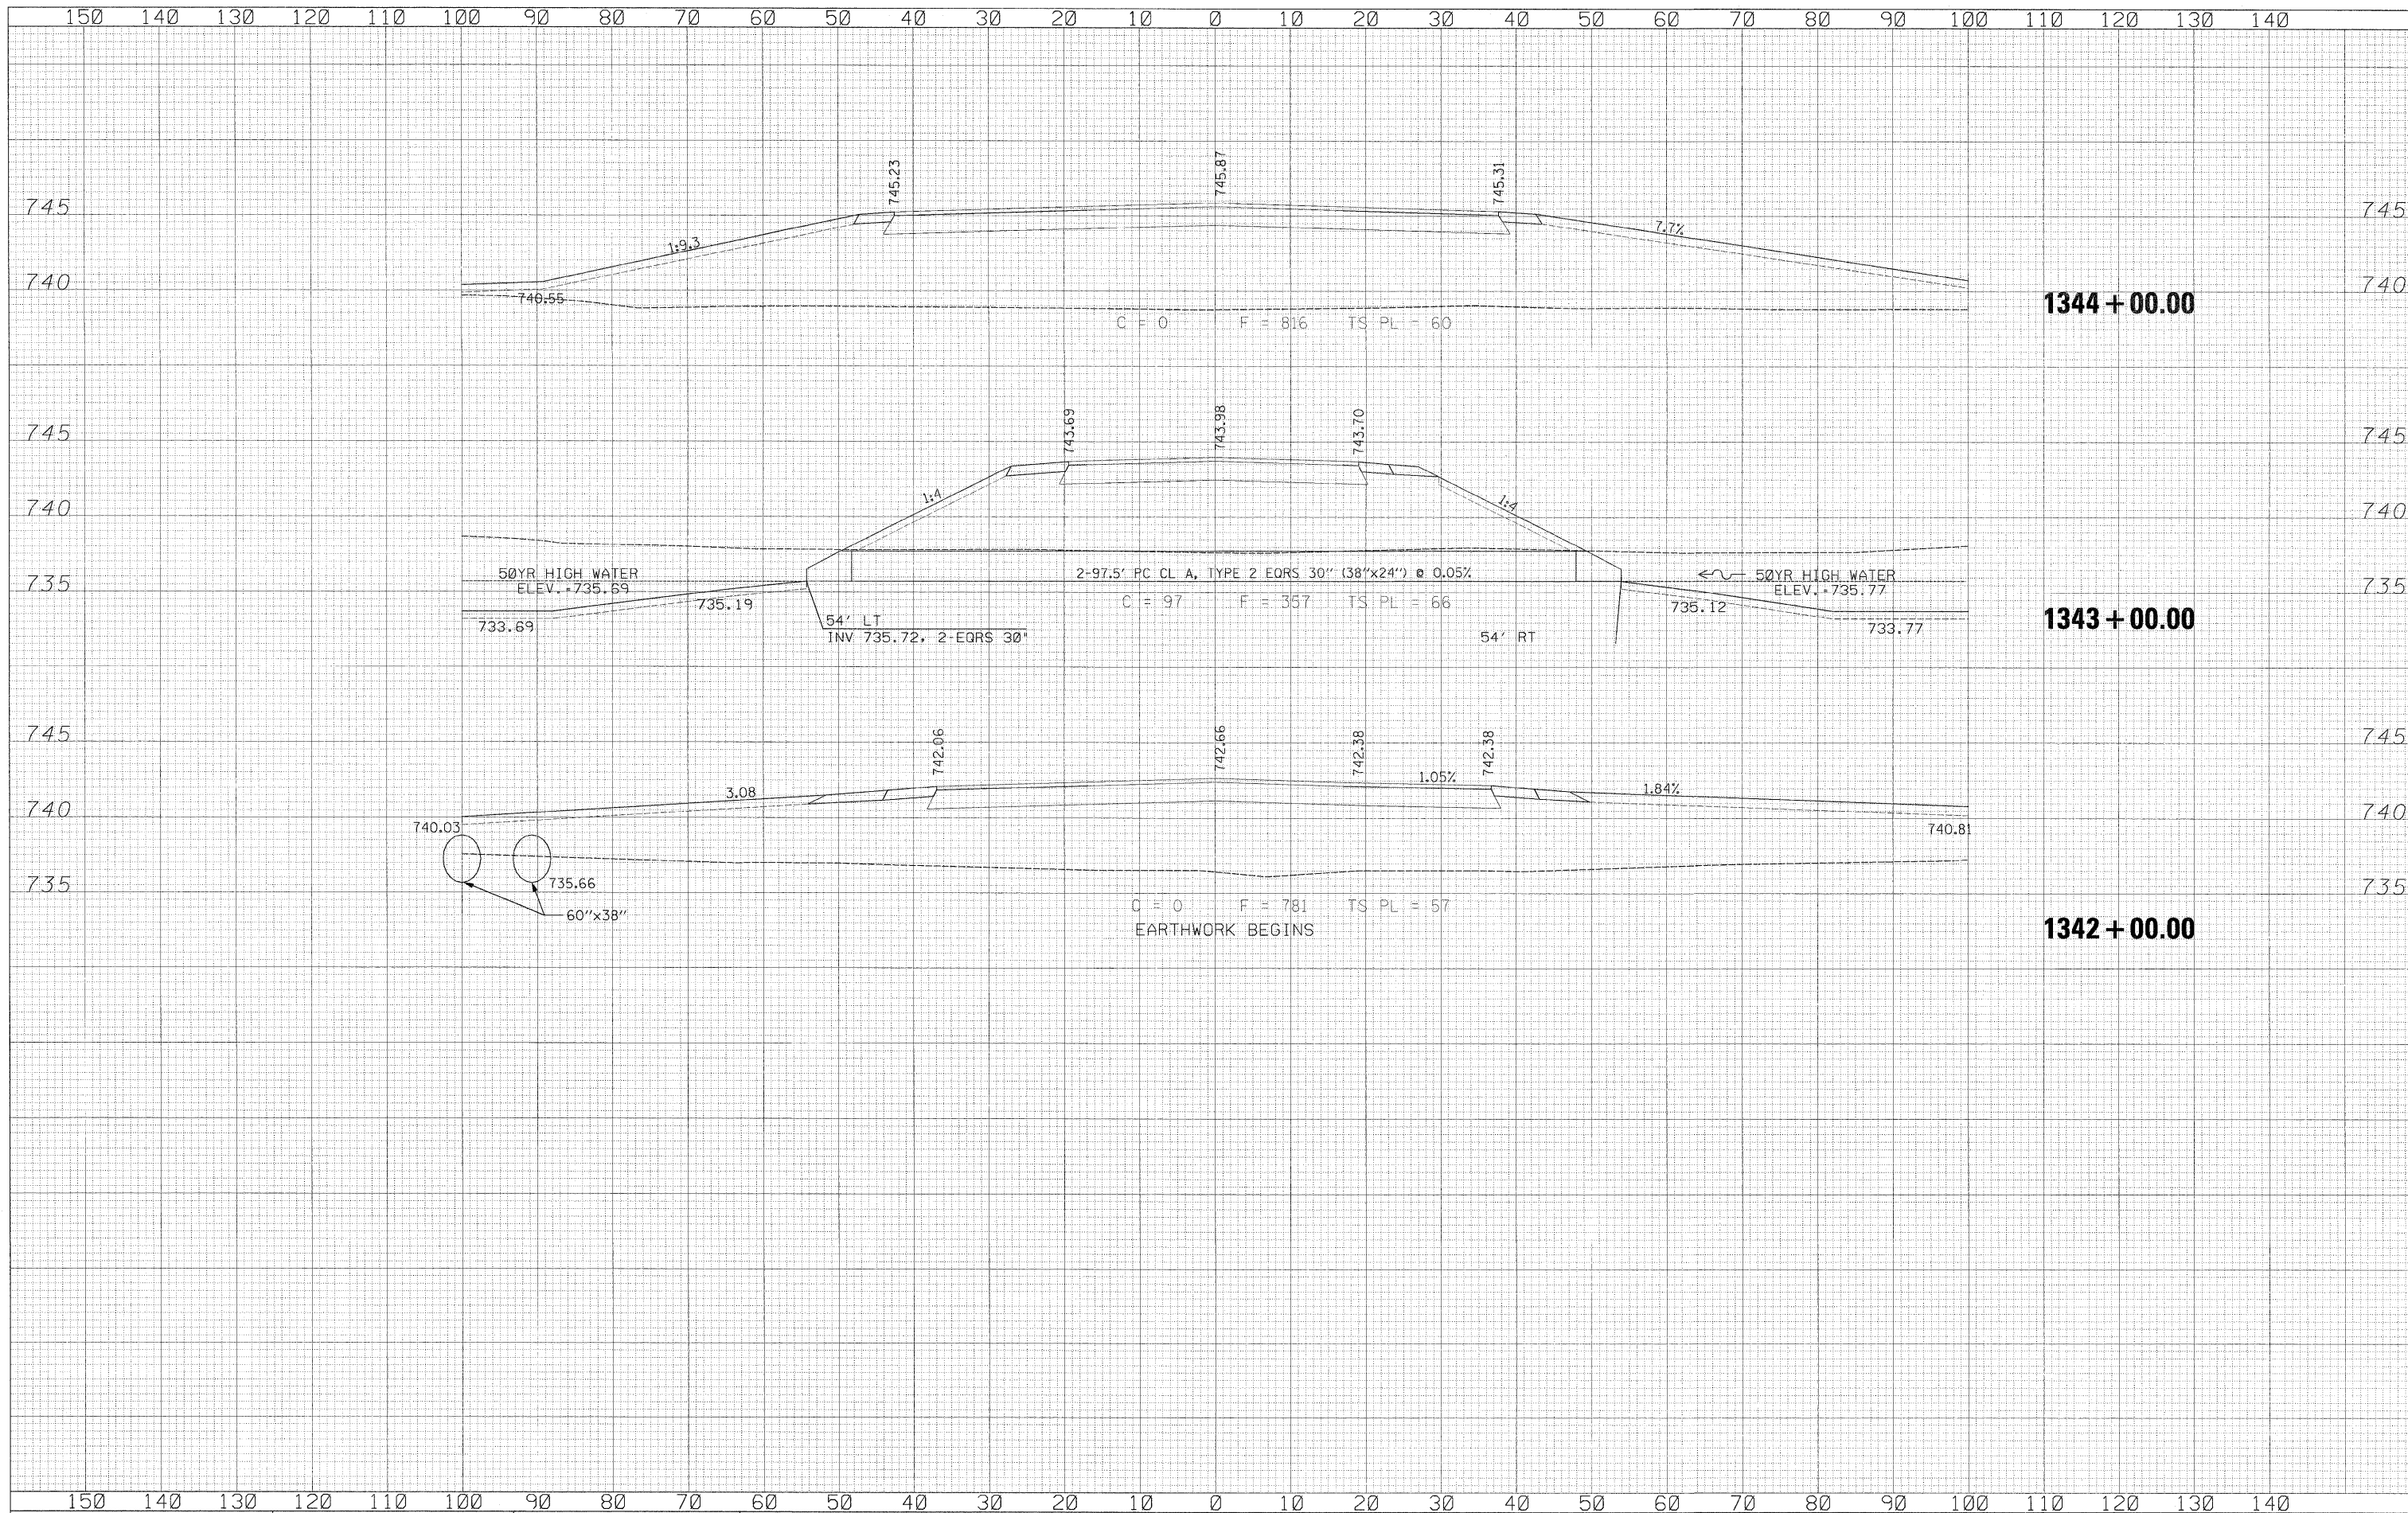

USER NAME = zulkowad	DESIGNED RDT	REVISED -	STATE OF ILLINOIS DEPARTMENT OF TRANSPORTATION	OLD RIVER ROAD CROSS SECTIONS		F.A.P. RTE.	SECTION	COUNTY	TOTAL SHEETS	SHEET NO.
PLDT SCALE = 10.0000' / IN.	DRAWN RDT	REVISED -		734	77-2-2 & 77-2B-1	WINNEBAGO	530	479		
PLDT DATE = 2/2/2011	CHECKED GC	REVISED -		SCALE: 1/2" = 10'		SHEET NO. 479 OF 530 SHEETS		STA. 1340+00.00 TO STA. 1344+00.00		ILLINOIS FED. AID PROJECT
DATE 01-14-11	DATE 01-14-11	REVISED -		CONTRACT NO. 64813						

\\projects\11254\segment\1\sheet\civil\section\0264813-sht-ssht-Old River.dgn