


DATE	
BY	
DESIGNED	
DRAWN	
CHECKED	
DATE	
NO.	

DATE	
BY	
DESIGNED	
DRAWN	
CHECKED	
DATE	
NO.	

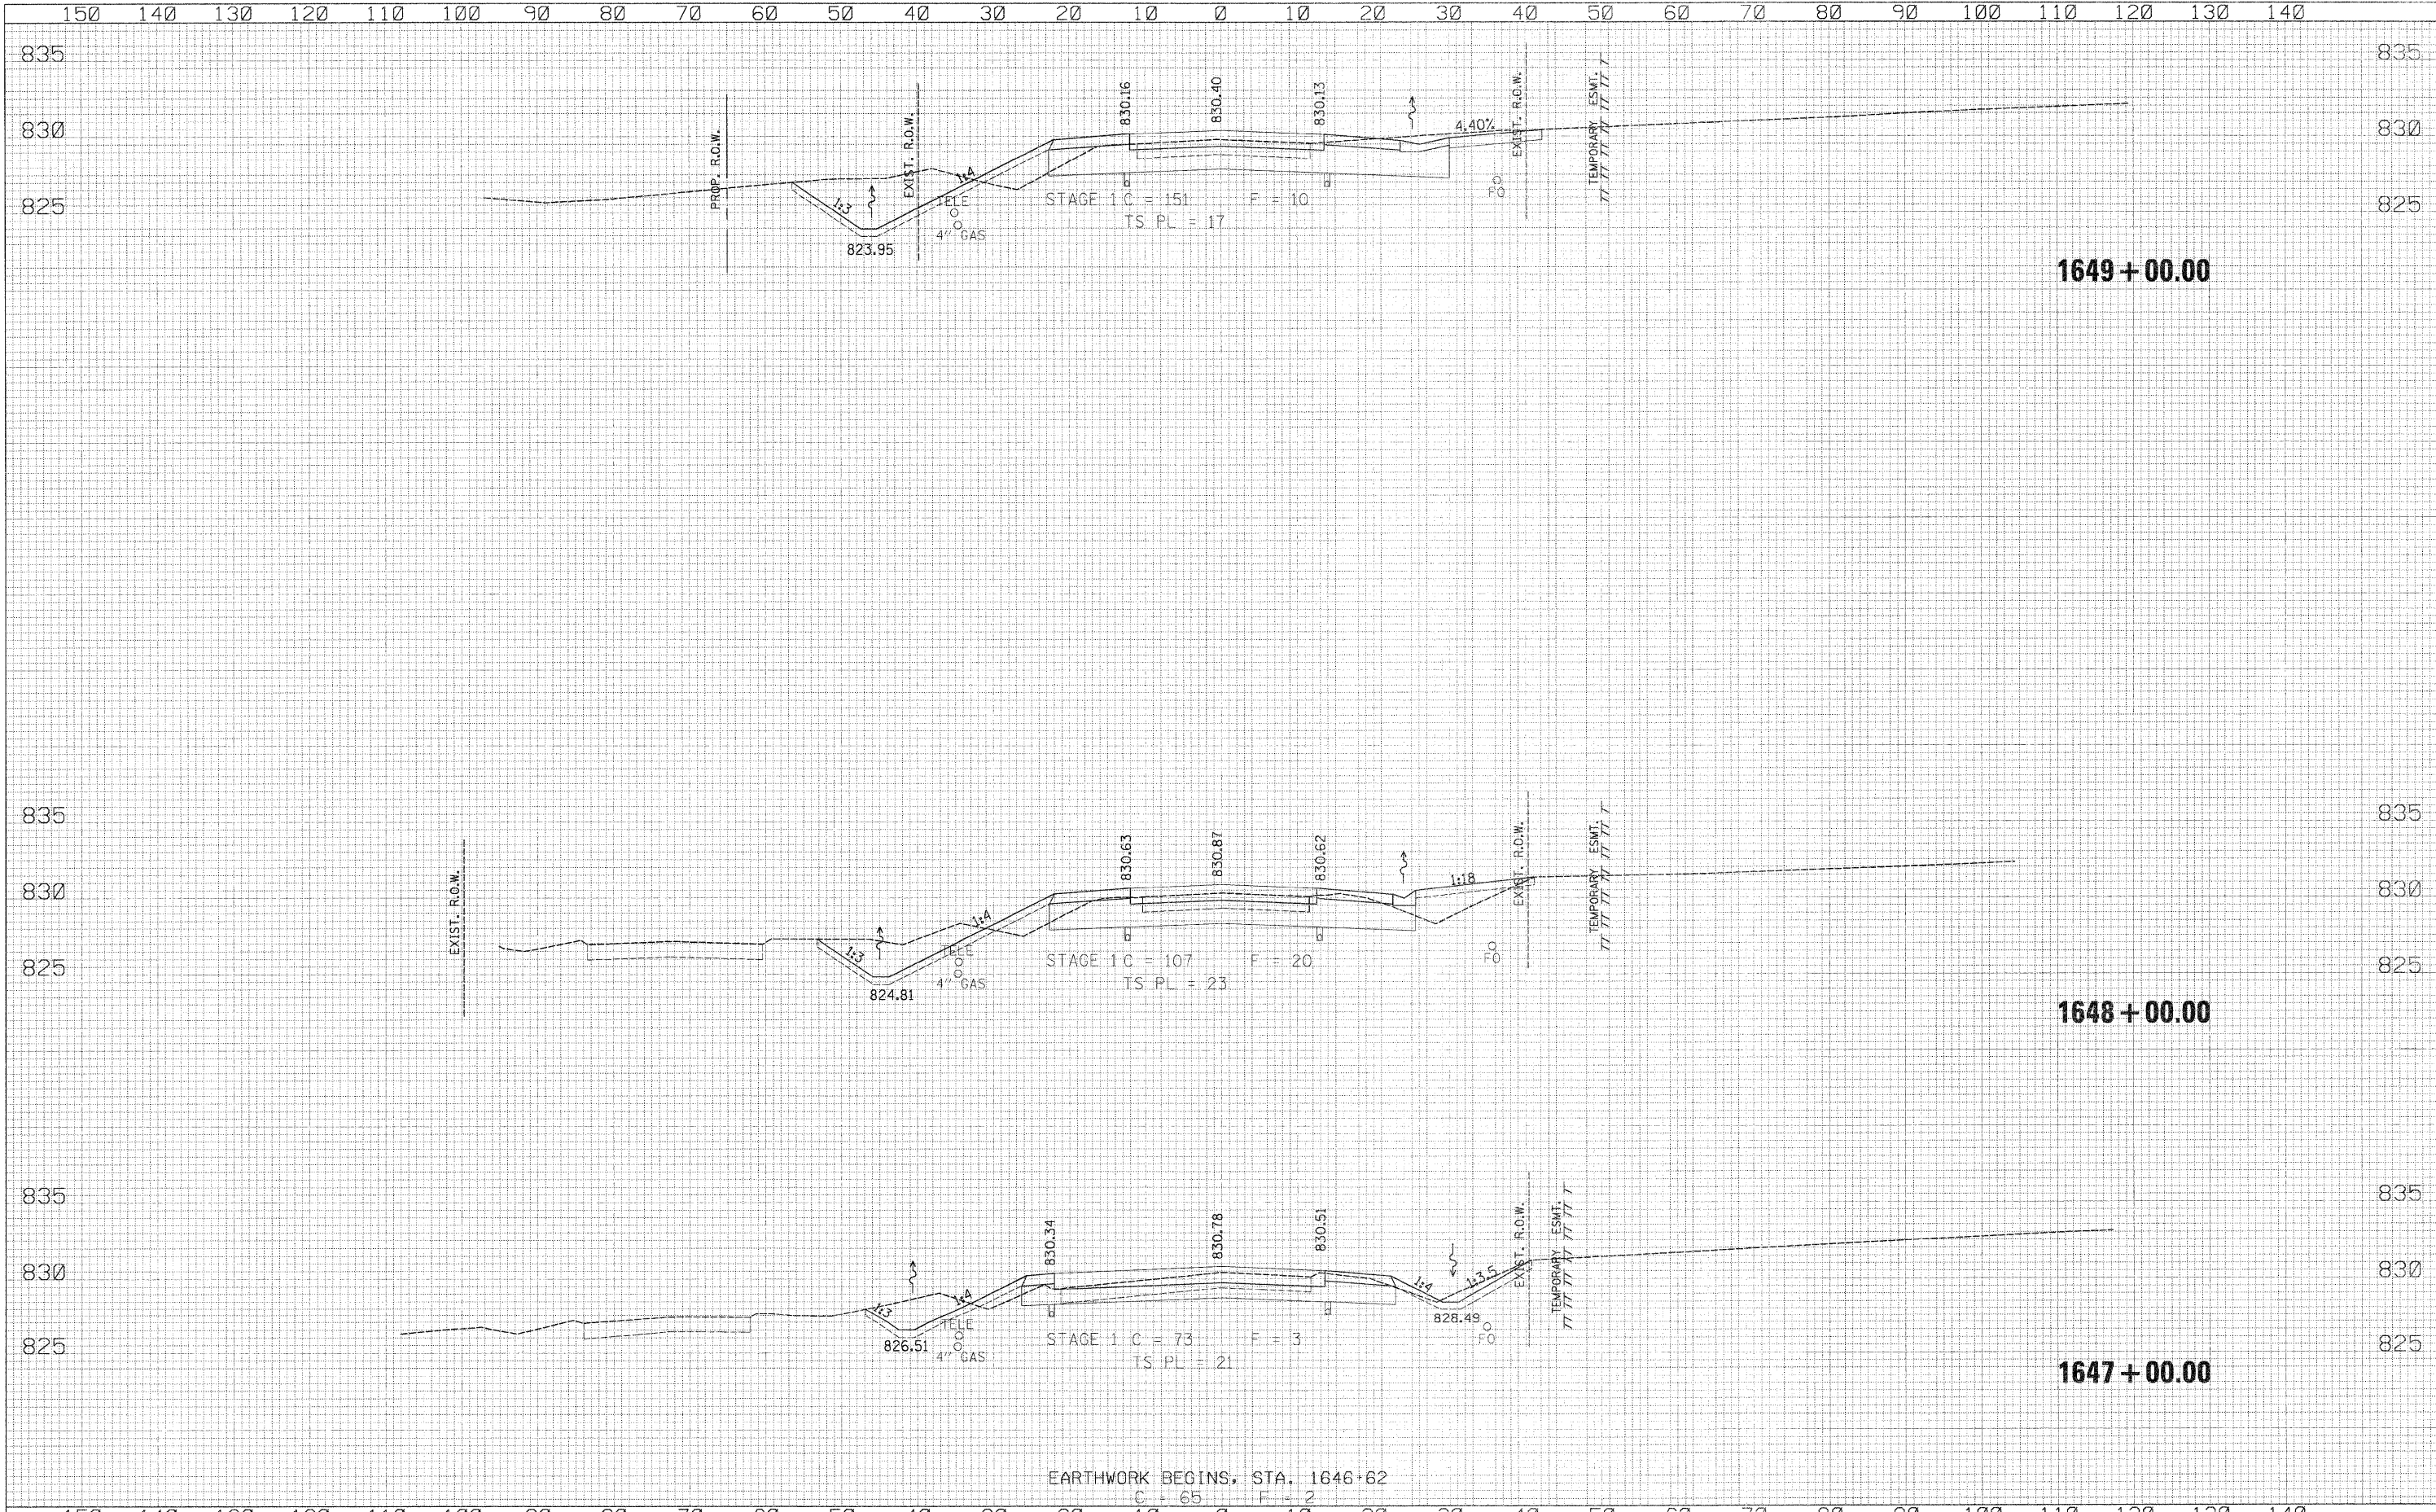

EARTHWORK BEGINS, STA. 1646+62
C = 65 F = 2

USER NAME = thompson	DESIGNED RDT	REVISED	STATE OF ILLINOIS DEPARTMENT OF TRANSPORTATION	LATHAM ROAD CROSS SECTIONS	F.A.P. RTE. 734	SECTION 77-2-2 & 77-2B-1	COUNTY WINNEBAGO	TOTAL SHEETS 530	SHEET NO. 484	
PLOT SCALE = 1/4" = 10'-00"	DRAWN RDT	REVISED			SCALE: 1/4" = 10'	SHEET NO. 484 OF 530 SHEETS	STA. 1647+00.00 TO STA. 1649+00.00	CONTRACT NO. 64813		
PLOT DATE = 4/1/2011	CHECKED CC	REVISED			ILLINOIS FED. AID PROJECT					
DATE 01-14-11	DATE 01-14-11	REVISED								

U:\projects\11254\seghov\1\sheet\1\section\10761813\ent\sheet\Latham.dgn