


DATE	
BY	
FINAL SURVEY	
NO. OF BOOK	
NO. OF SHEETS	
AREAS CHECKED	

DATE	
BY	
ORIGINAL SURVEY	
NO. OF BOOK	
NO. OF SHEETS	
AREAS CHECKED	

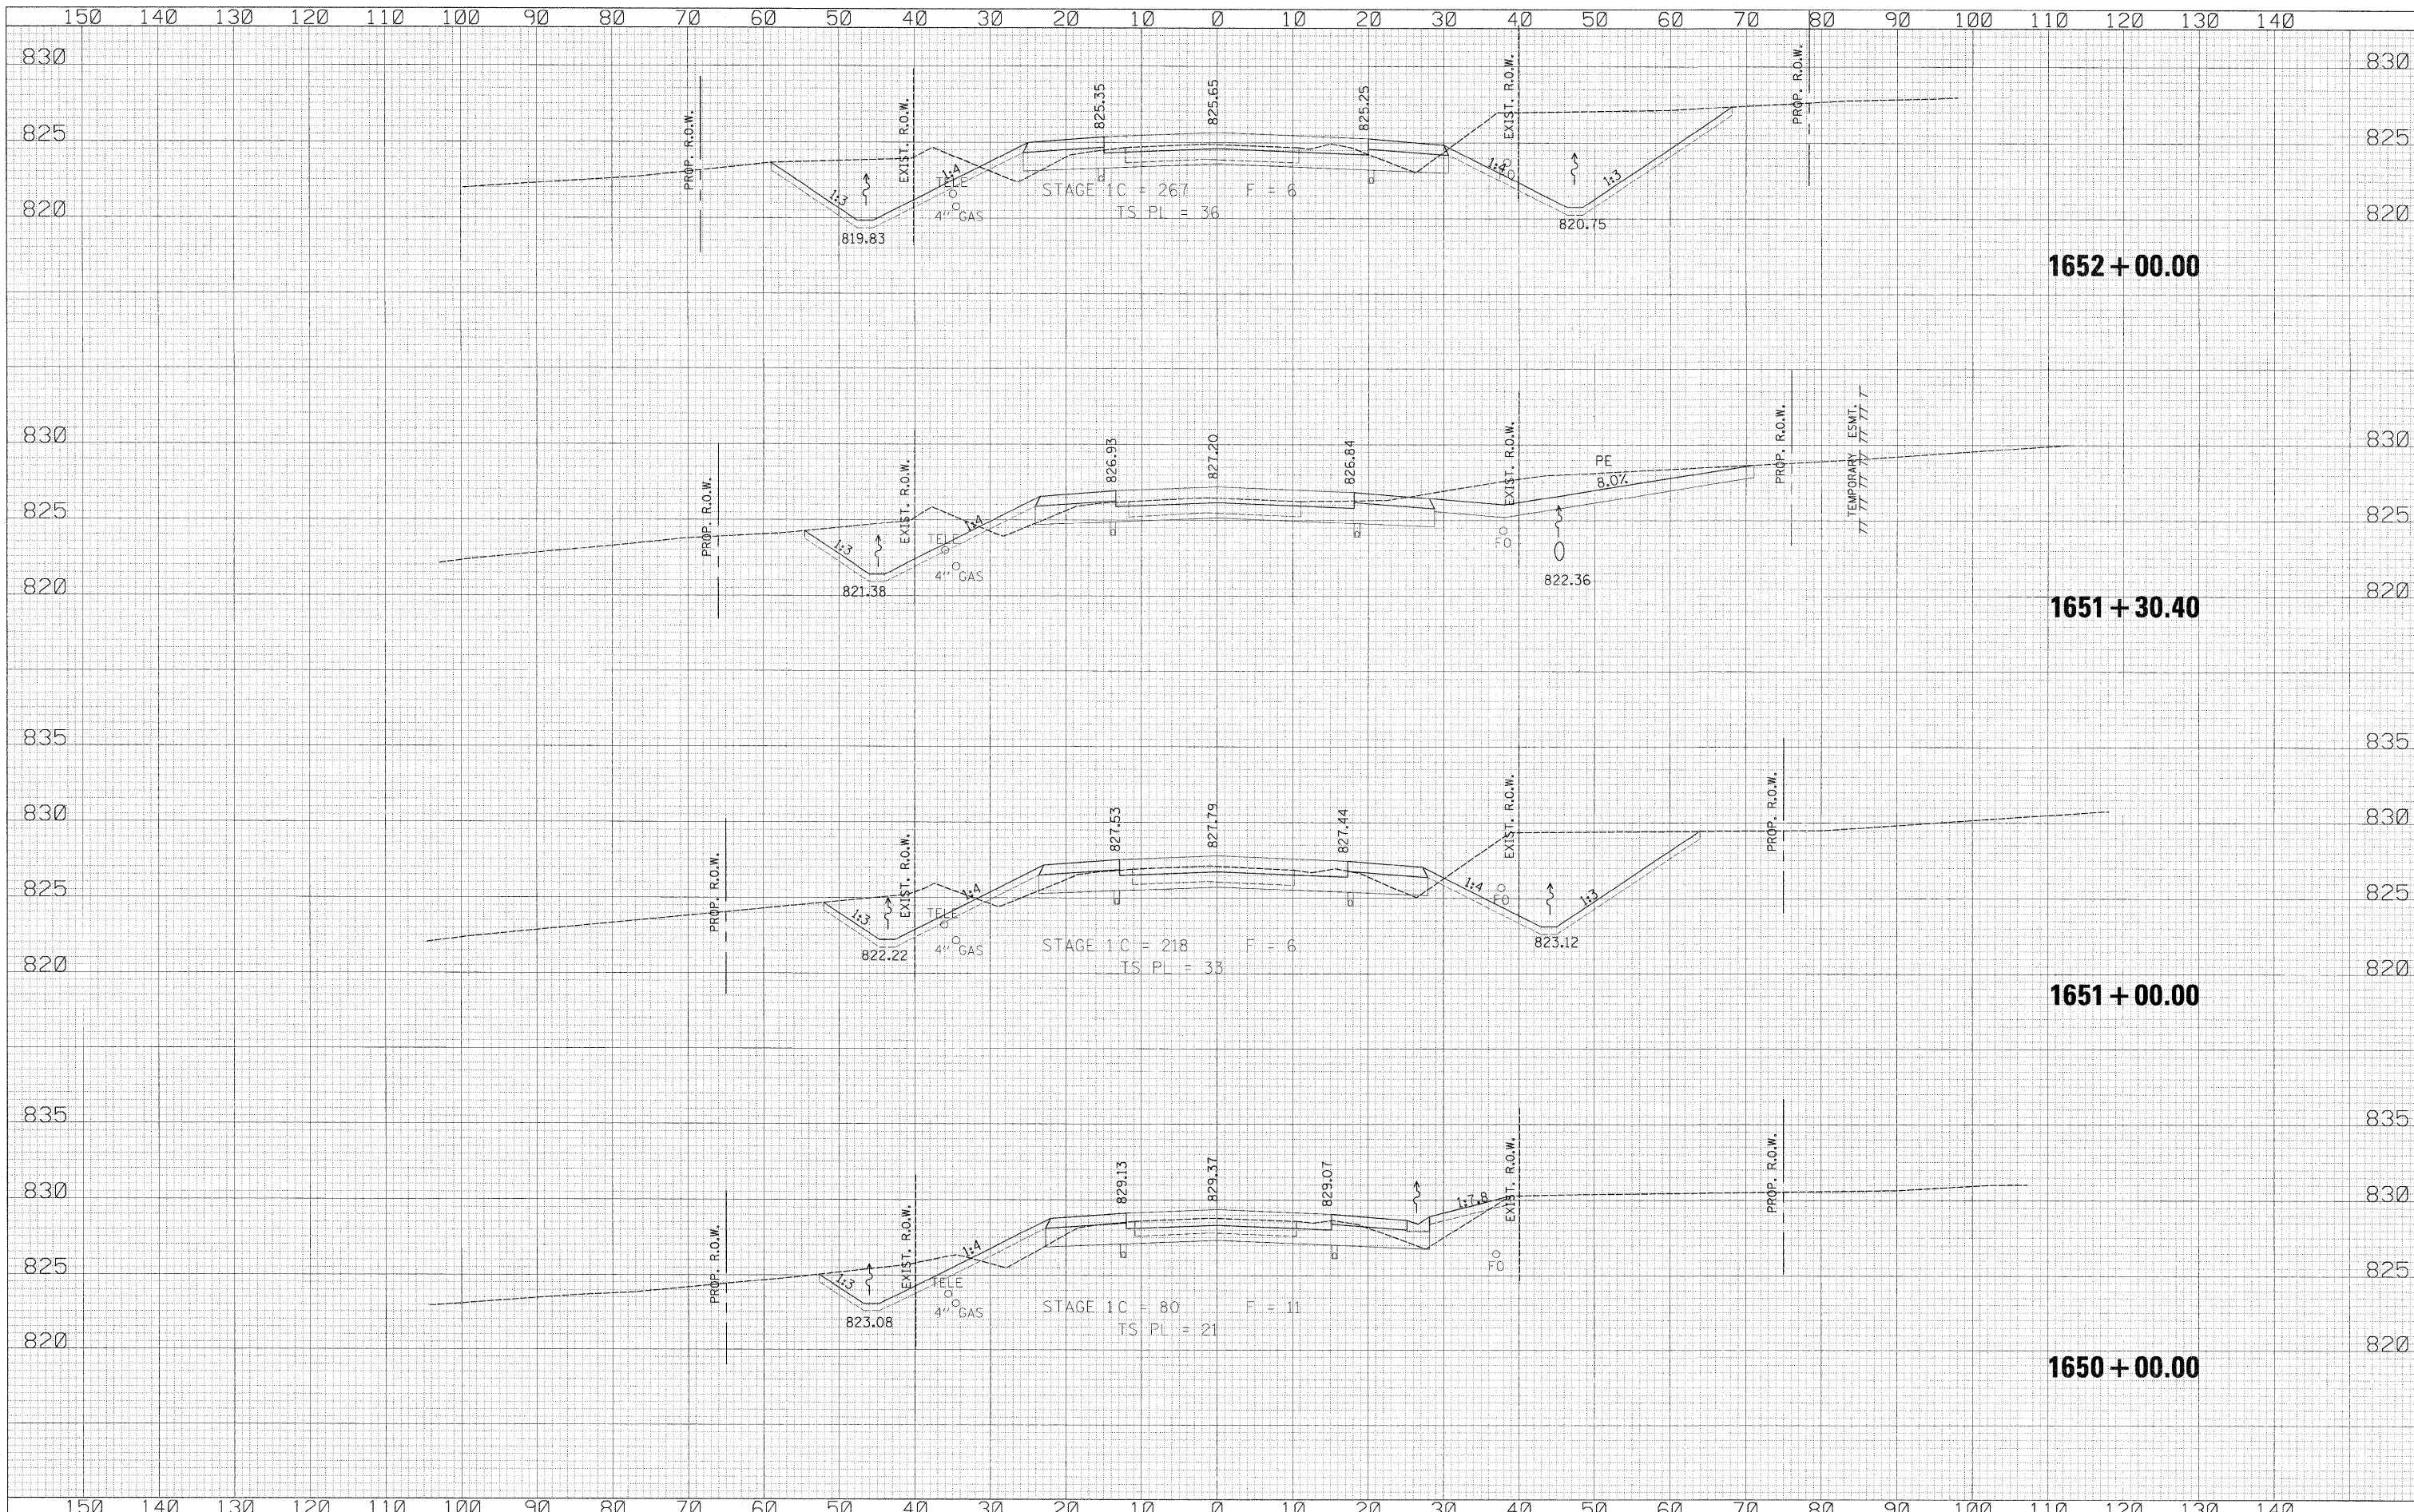

USER NAME = zulkowad	DESIGNED RDT	REVISED -	STATE OF ILLINOIS DEPARTMENT OF TRANSPORTATION	LATHAM ROAD		F.A.P. RTE.	SECTION	COUNTY	TOTAL SHEETS	SHEET NO.
PLOT SCALE = 10.0000' / IN.	DRAWN RDT	REVISED -		CROSS SECTIONS		734	77-2-2 & 77-2B-1	WINNEBAGO	530	485
PLOT DATE = 2/2/2011	CHECKED GC	REVISED -		SCALE: $\frac{1}{2}$ " = 10'		SHEET NO. 485 OF 530 SHEETS		STA. 1650+00.00 TO STA. 1652+00.00		CONTRACT NO. 64813
DATE 01-14-11	DATE 01-14-11	REVISED -						ILLINOIS FED. AID PROJECT		

\\projects\11254\segment\1\sheet\civil\section\0264813-sht-xssht-Latham.dgn