


FINAL SURVEY	DATE
SUPERVISED	BY
NOTE BOOK	
NO.	
AREAS CHECKED	

ORIGINAL SURVEY	DATE
SUPERVISED	BY
NOTE BOOK	
NO.	
AREAS CHECKED	

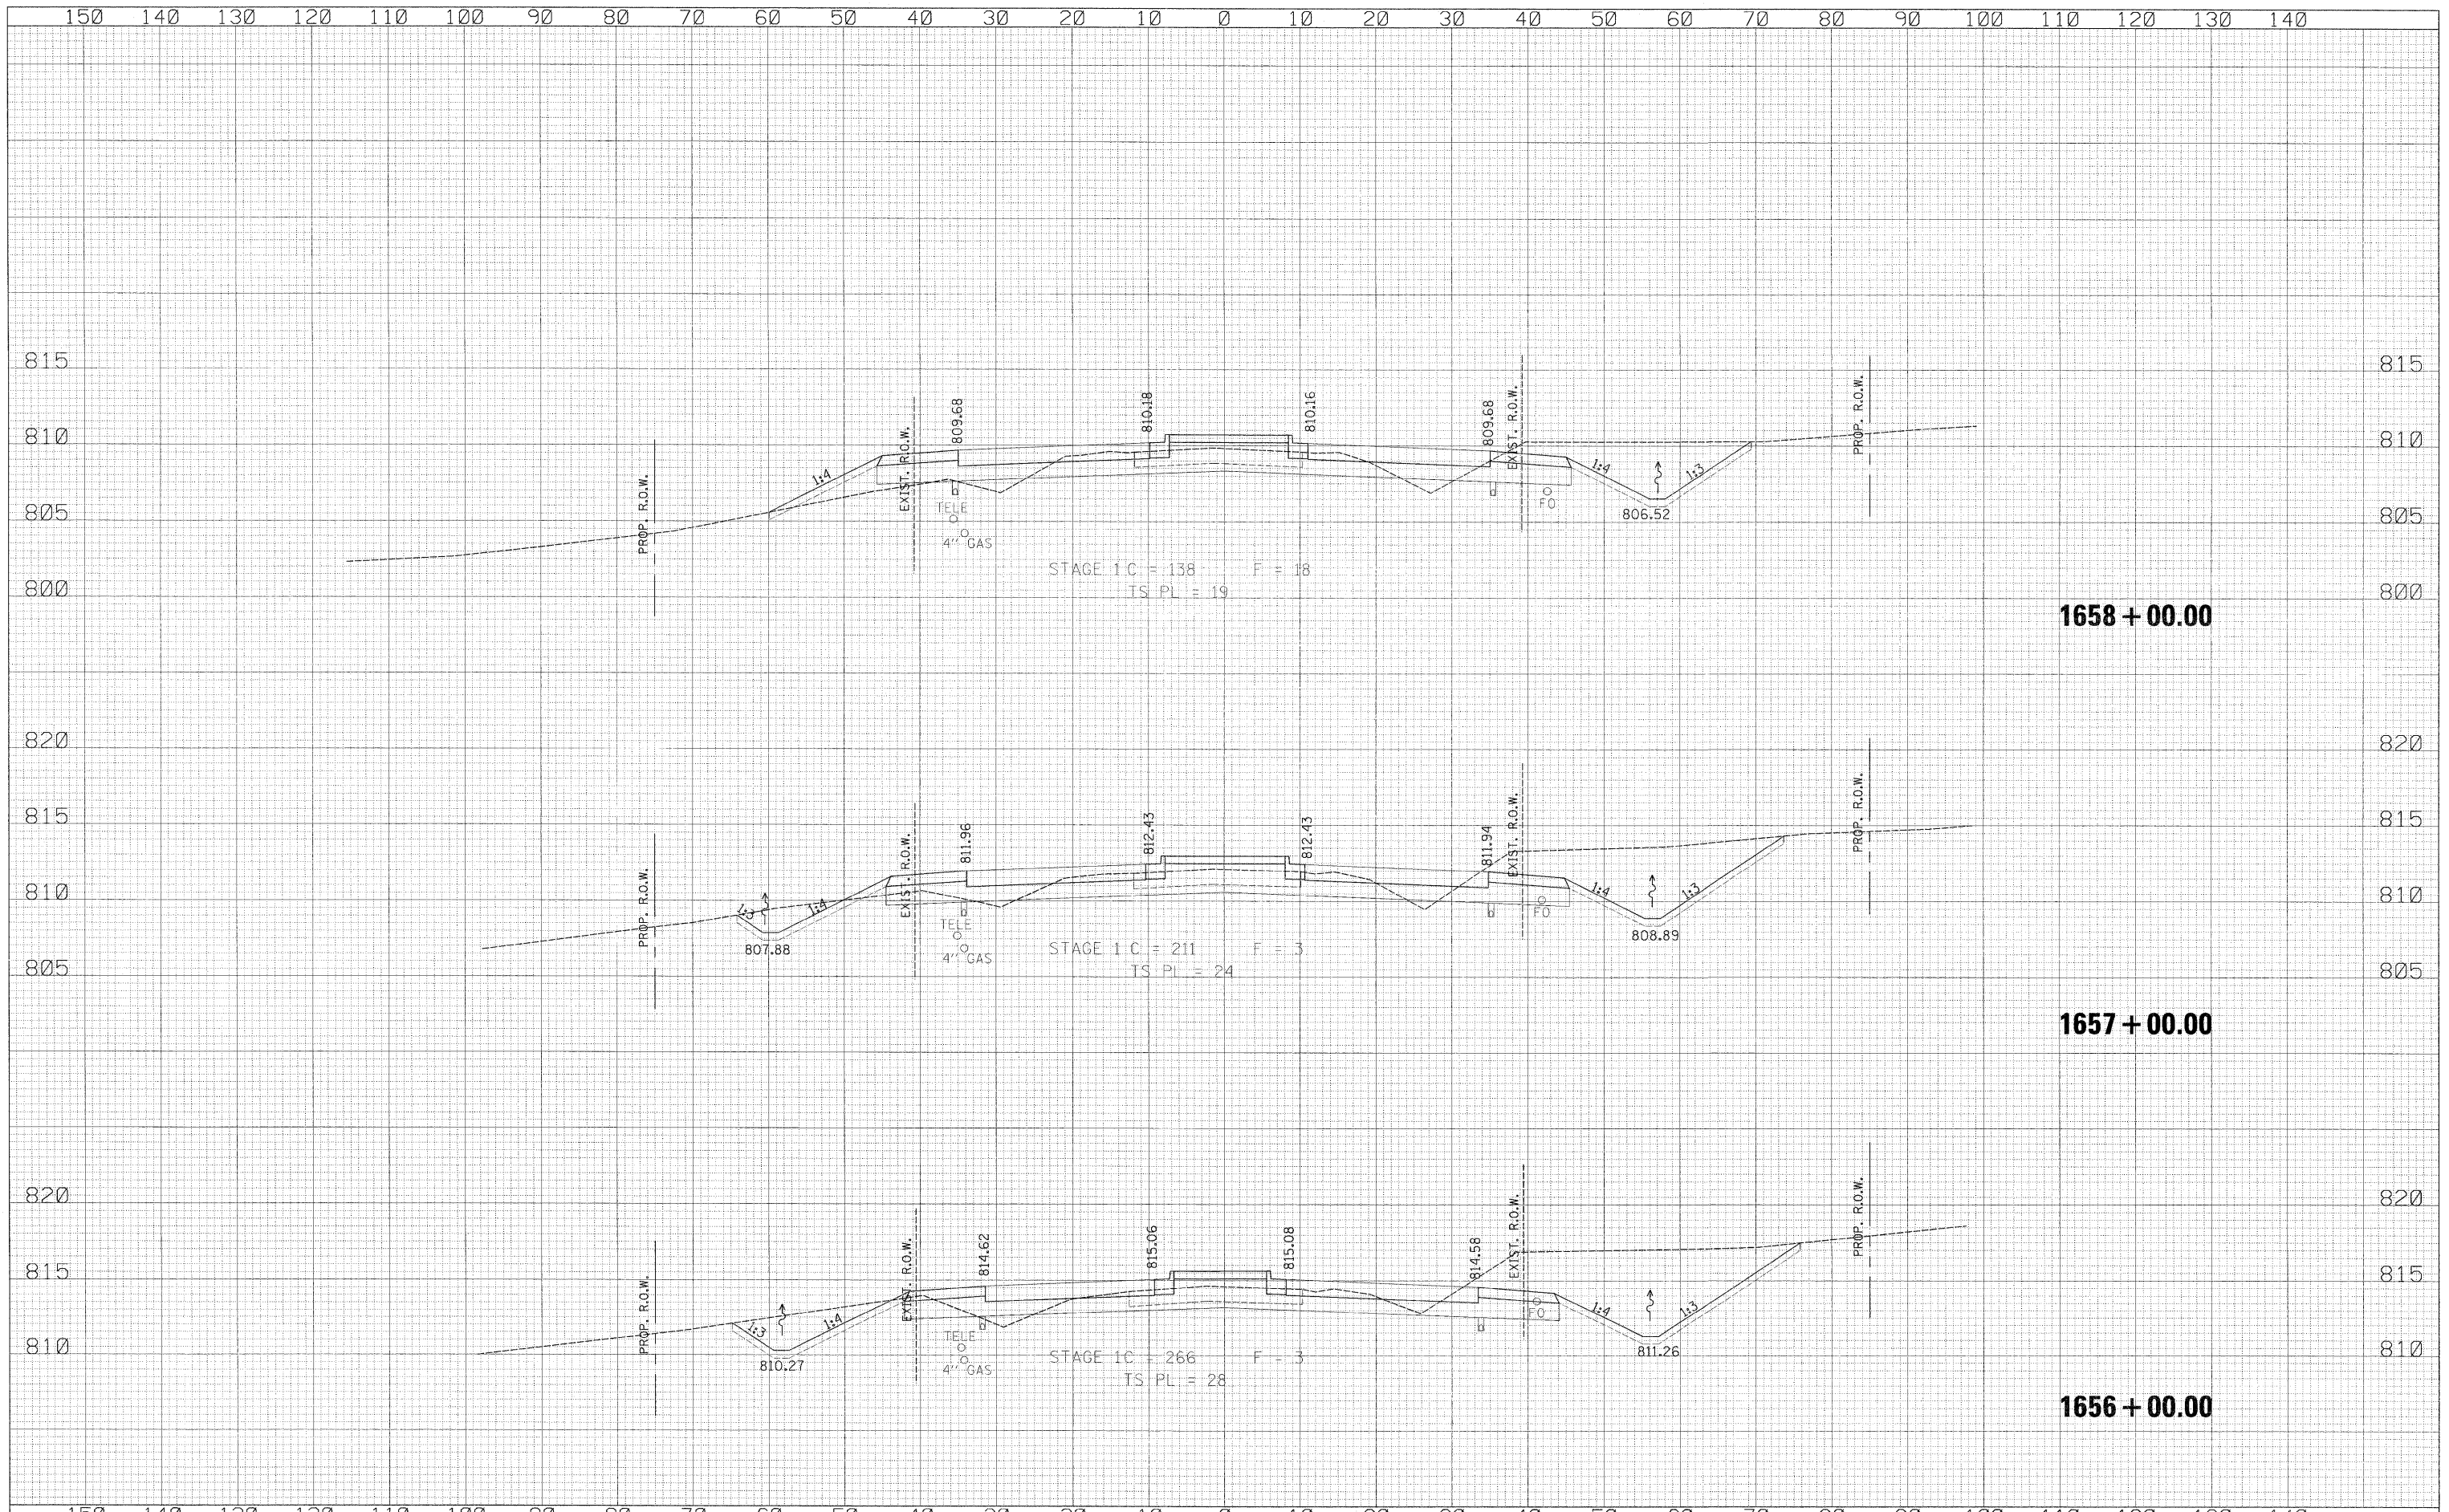

USER NAME = zulkowad	DESIGNED RDT	REVISED -	STATE OF ILLINOIS DEPARTMENT OF TRANSPORTATION	LATHAM ROAD CROSS SECTIONS		F.A.P. RTE.	SECTION	COUNTY	TOTAL SHEETS	SHEET NO.
PLOT SCALE = 10,000' / IN.	DRAWN RDT	REVISED -		SCALE: $\frac{H}{V} = \frac{10'}{1"} = \frac{10}{1}$	SHEET NO. 487 OF 530 SHEETS	734	77-2-2 & 77-2B-1	WINNEBAGO	530	487
PLOT DATE = 2/2/2011	CHECKED GC	REVISED -		STA. 1656+00.00 TO STA. 1658+00.00	CONTRACT NO. 64813					
DATE 01-14-11	DATE 01-14-11	REVISED -		ILLINOIS FED. AID PROJECT						

\\projects\11254\segment 1\sheet\civil\section\0264813-sht-xssht-Latham.dgn